



PROJ. REFERENCE NO.	SHEET NO.	TOTAL SHEETS
39988.3.1	3	9
STATE PROJ. NO.	F.A. PROJ. NO.	DESCRIPTION
39988.3.1		R-4752

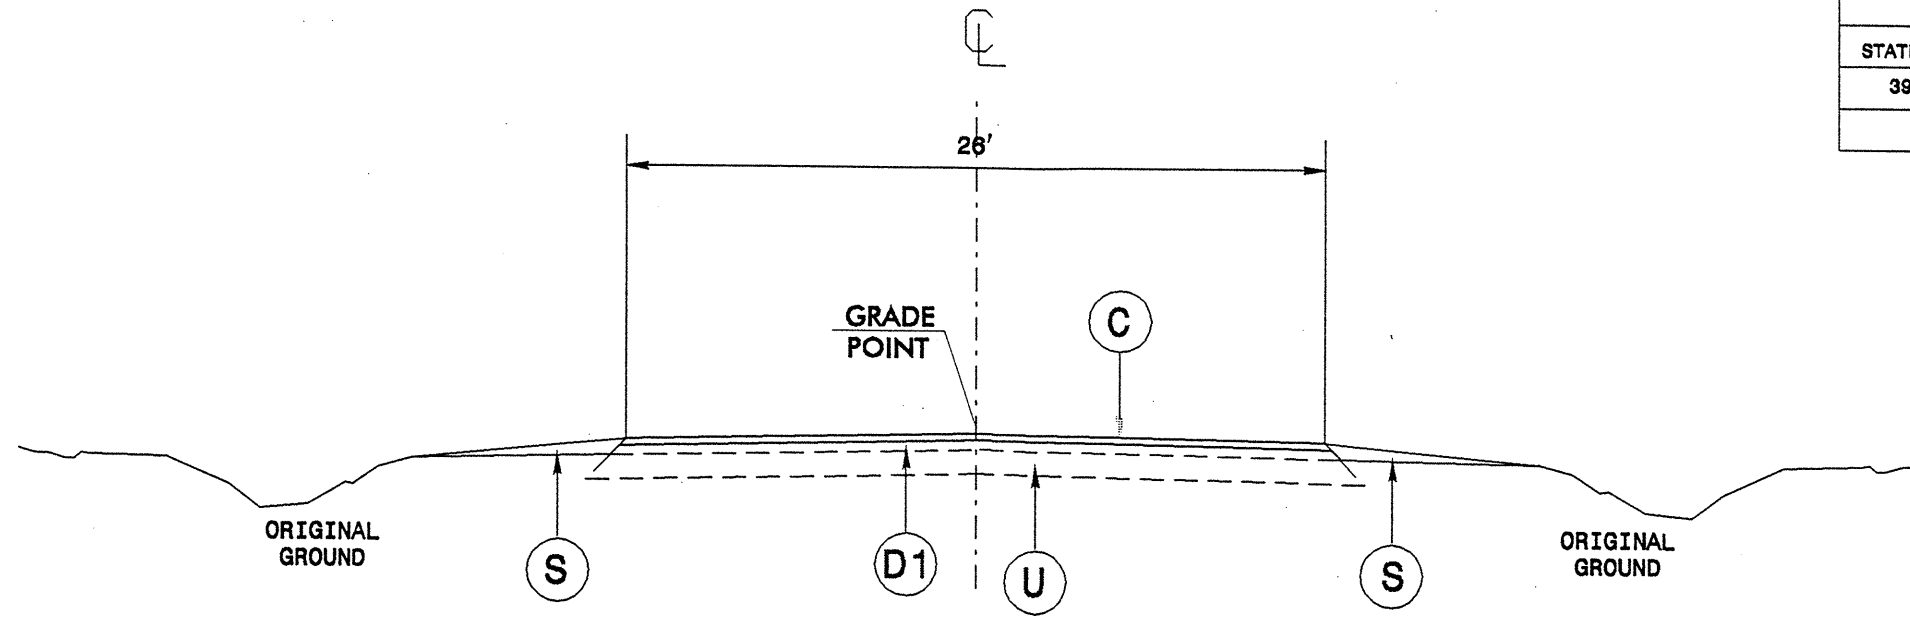

TYPICAL NO. 1

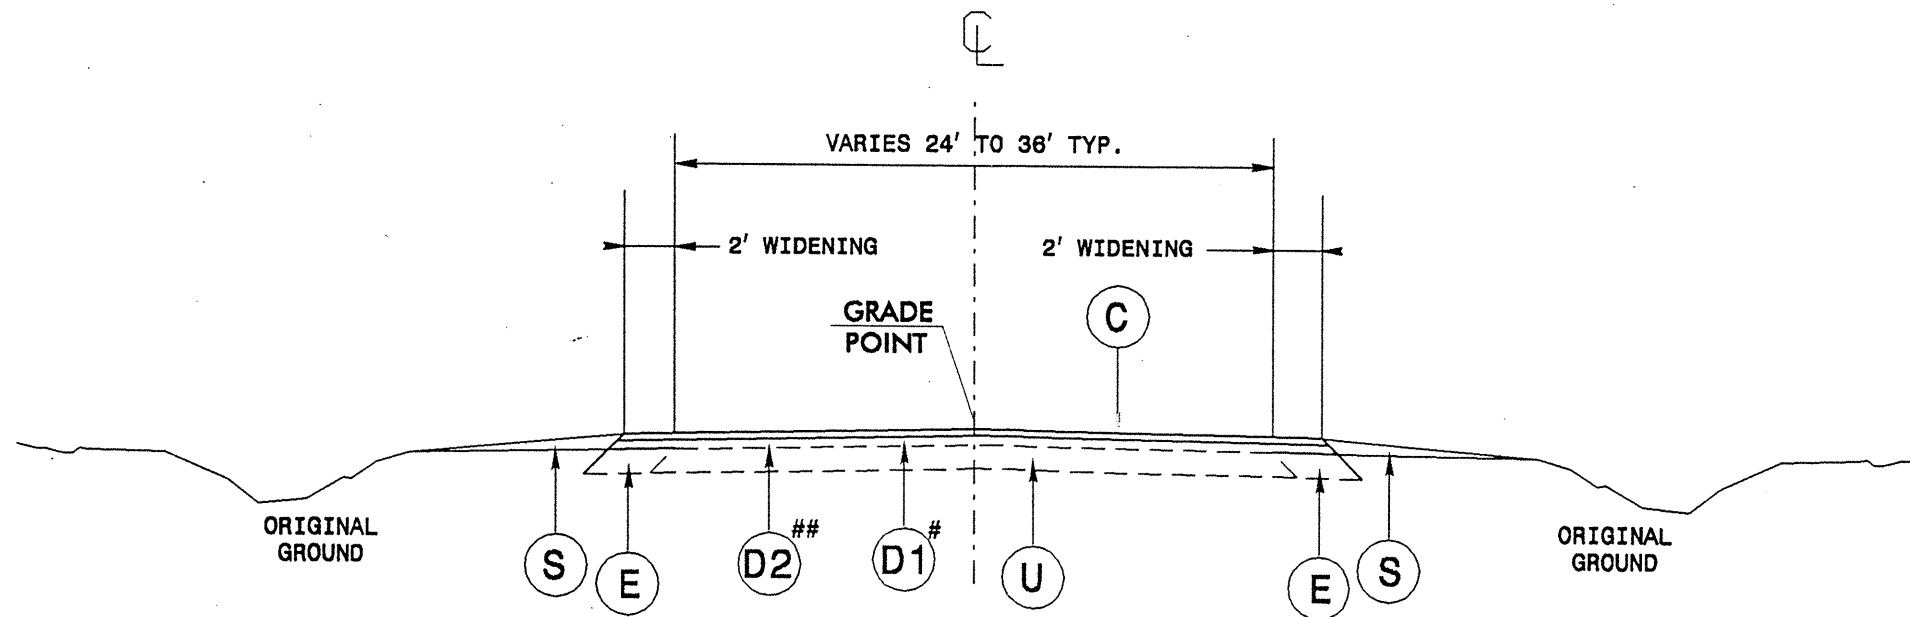

TYPICAL NO. 2

USE ON MAP 2
USE ON MAP 3