


STATE	PROJECT NO.	SHEET NO.	TOTAL SHEETS
N.C.	38736 (I-4725)	3	3
F.A. PROJECT NO.			

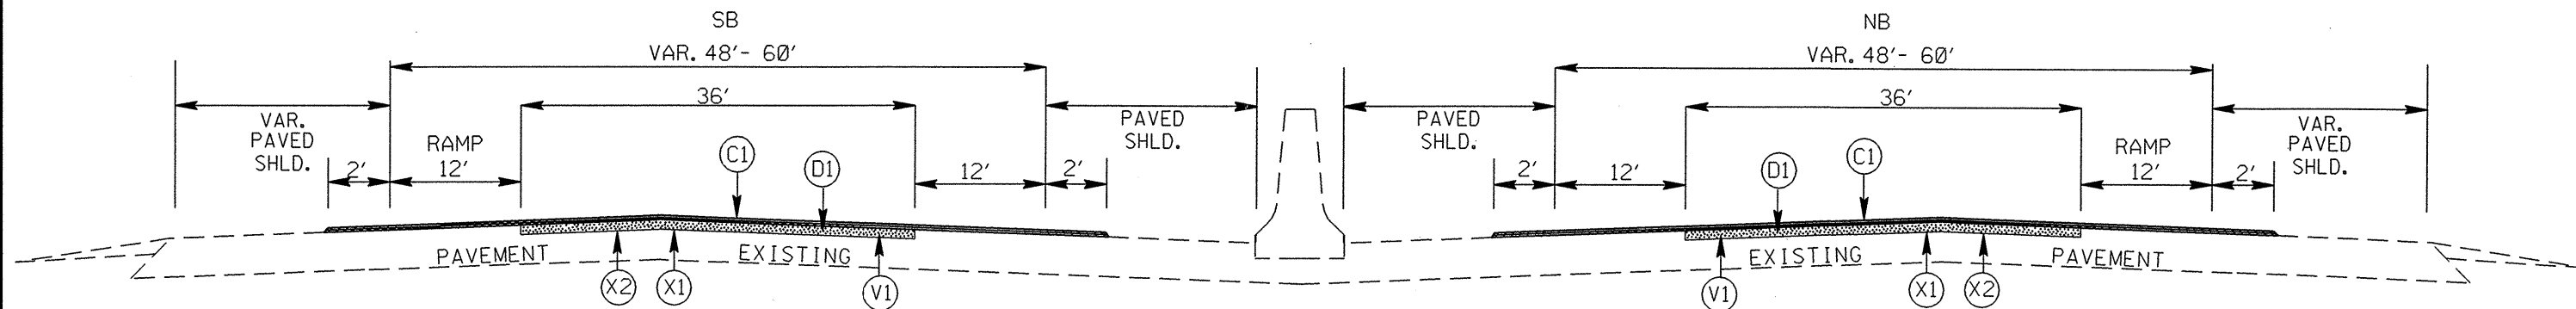

TYPICAL SECTION NO. 1

PAVEMENT SCHEDULE	
C1	ULTRATHIN HOT MIX ASPHALT COURSE, TYPE B AT AN AVERAGE RATE OF 70 LBS. PER SQ. YD.
D1	PROP. APPROX. 3" ASPHALT CONCRETE INTERMEDIATE COURSE, TYPE I19.0D, AT AN AVERAGE RATE OF 342 LBS. PER SQ. YD.
V1	PROP. 3" DEPTH MILLING
X1	SEALING EXISTING PAVEMENT CRACKS
X2	NON-WOVEN FIBERGLASS/POLYESTER INTERLAYER PAVING MAT

Not to Scale Use Detail for Milling Only			
NC 273	Do Not Mill	LANE 1	SB
NC 273 Bridge over I-85	Mill 12" Lane	LANE 2	Catawba River
	Mill 12" Lane	LANE 3	
	Mill 12" Lane	LANE 4	
	85 SBL Do Not Mill	LANE 5	
NC 273 Bridge over I-85	85 NBL Do Not Mill	LANE 6	Bridge over
	Mill 12" Lane	LANE 7	
	Mill 12" Lane	LANE 8	
	Mill 12" Lane	LANE 9	
NC 273	Do Not Mill		NB

I-85 REHAB. FROM NC 273 TO BEGIN BRIDGE OVER CATAWBA RIVER.			REVISIONS
SCALE	-NA-		
DATE	6/05		
DWG. BY	RWB		
DESIGN BY	REH		
APPROVED			

30-JUN-2005 12:09
seers-ccf801
cup-mmresurfactingd1.v12.mpa38736.gaston83736.fyp.icd.rav.dgn