



PLAN OF SPAN B

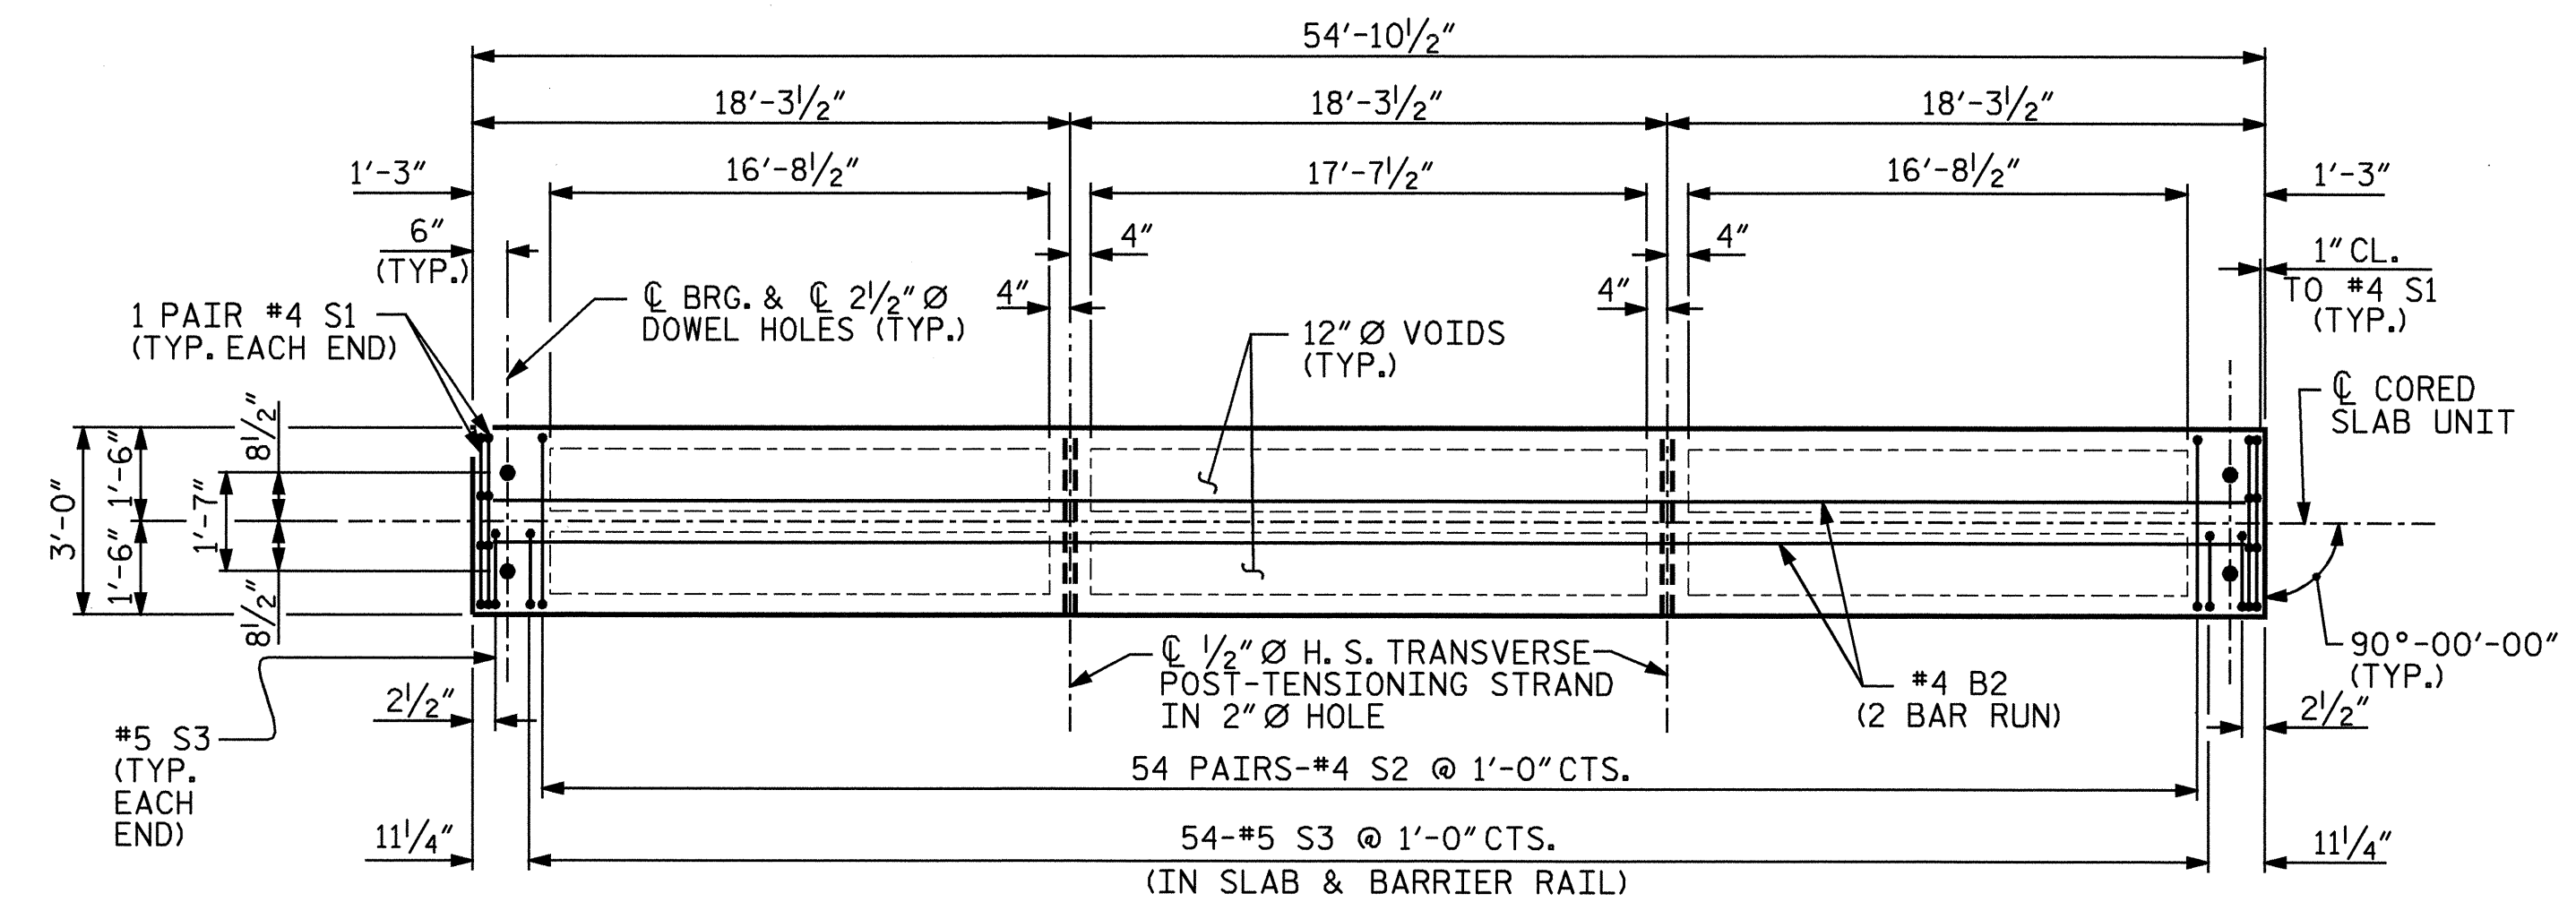

PLAN OF EXTERIOR CORED SLAB UNIT

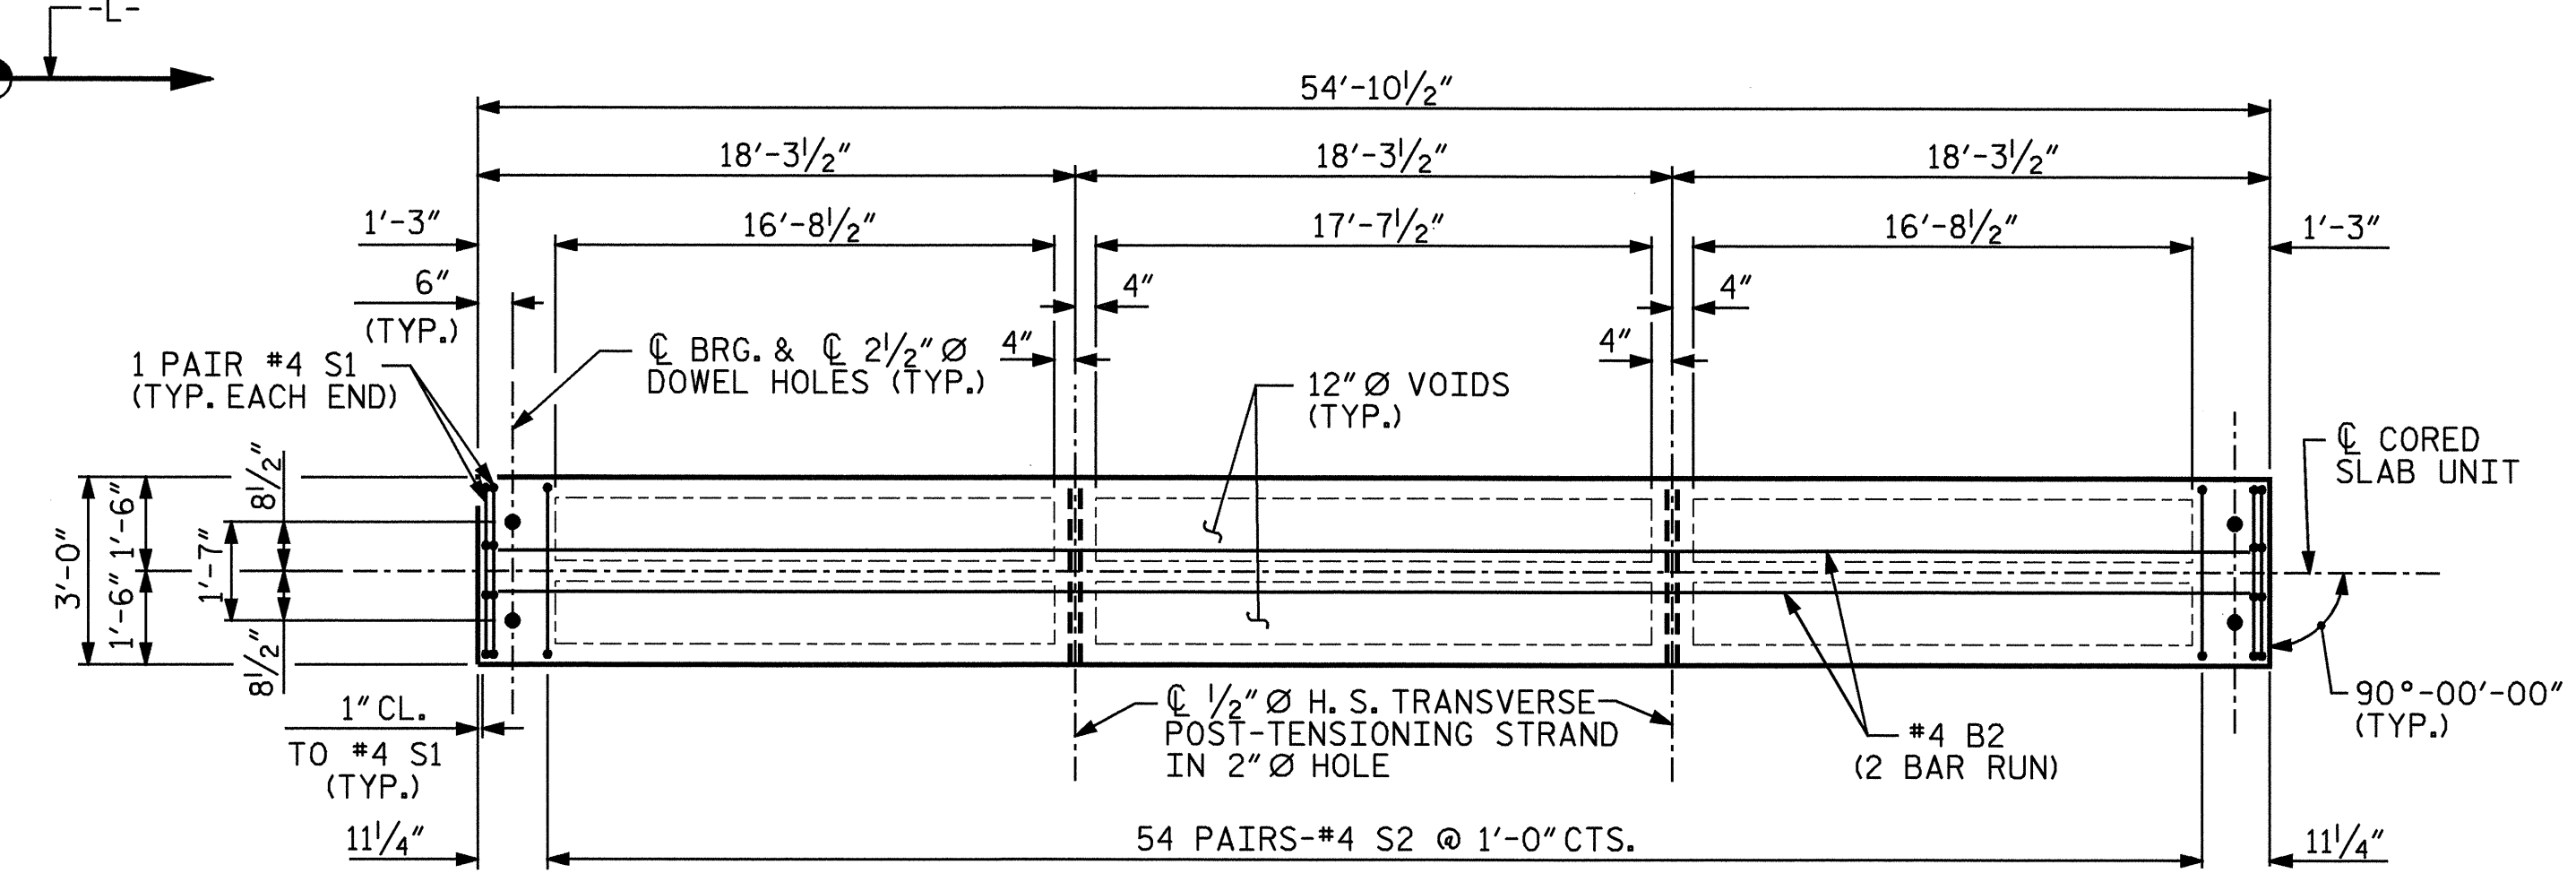

PLAN OF INTERIOR CORED SLAB UNIT

**NOTE:**  
S3 AND S5 BARS IN EXTERIOR AND INTERIOR CORED SLAB UNITS MAY BE SHIFTED SLIGHTLY TO MAINTAIN 2" CLEARANCE OF 2" Ø POST-TENSIONING HOLE.

PROJECT NO. B-3666  
HENDERSON COUNTY  
STATION: 16+25.50 -L-

SHEET 3 OF 4



STATE OF NORTH CAROLINA  
DEPARTMENT OF TRANSPORTATION  
RALEIGH  
SUPERSTRUCTURE  
PLAN OF SPAN B

DRAWN BY: C.MILLER DATE: 08-04  
CHECKED BY: A.M.KEETER DATE: 01-05

REVISIONS						SHEET NO.	
NO.	BY:	DATE:	NO.	BY:	DATE:	S-6	
1			3			TOTAL SHEETS	
2			4			21	