

PROJ. REFERENCE NO. SHEET NO.

B-3666
TCP-5

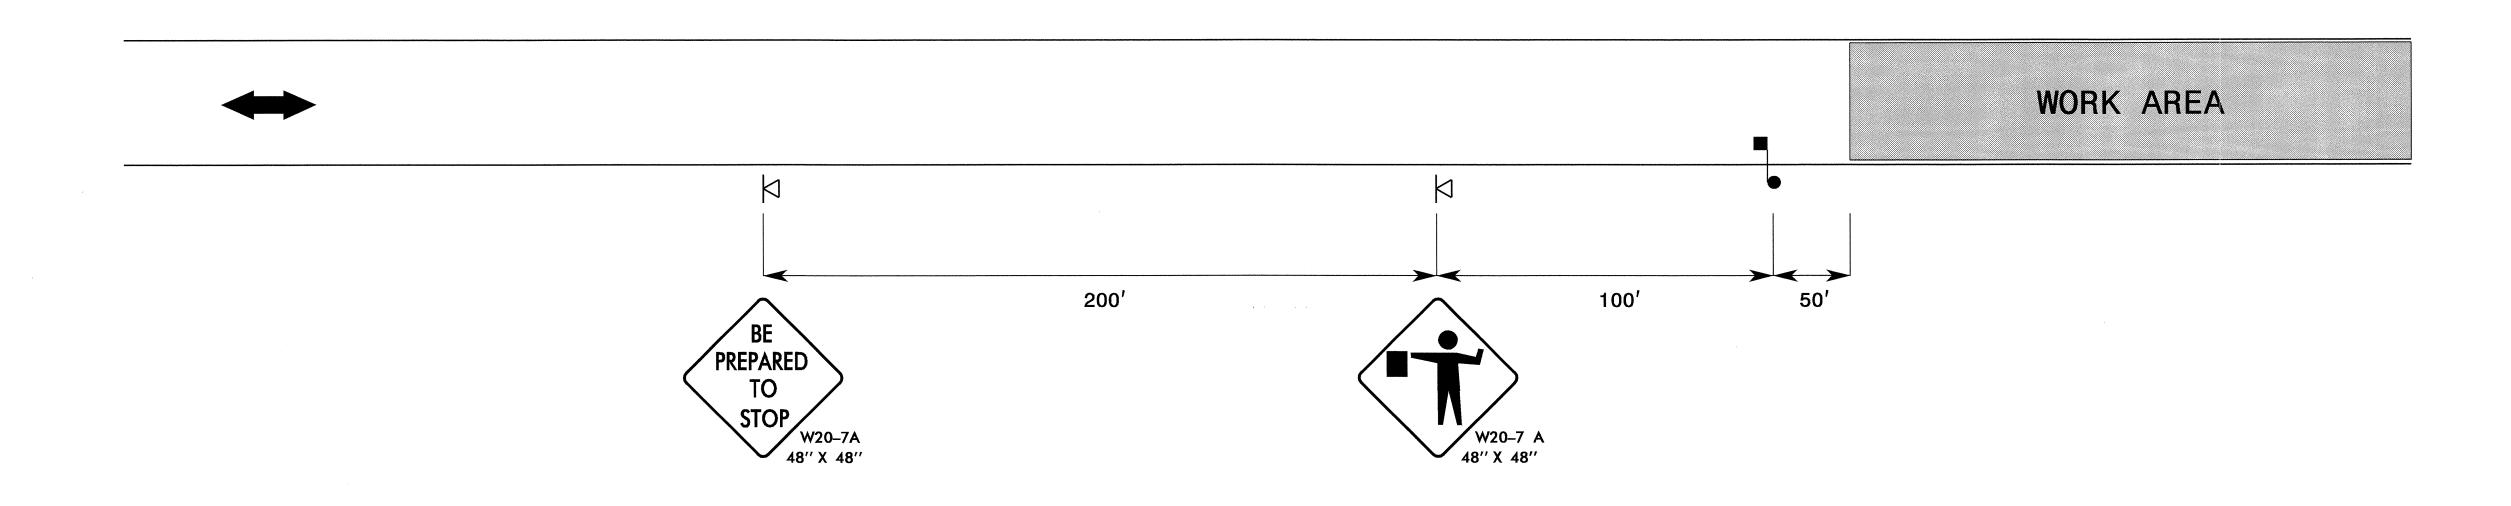

## **LEGEND**

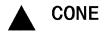


PORTABLE SIGN

FLAGGER

DIRECTION OF TRAFFIC FLOW

## GENERAL NOTES

- -INSTALL SIGNING WITH THE TRAFFIC FLOW, BEGINNING WITH DEVICES ON THE UPSTREAM SIDE OF TRAFFIC.
- -REMOVE SIGNING AGAINST THE TRAFFIC FLOW, BEGINNING WITH DEVICES ON THE DOWNSTREAM SIDE OF TRAFFIC.
- -EXTEND BUFFER SPACE SUCH THAT STOPPING SIGHT DISTANCE IS PROVIDED TO THE FLAGGER.
- (REFER TO RSD 1101.11, 2 OF 4).
- -DO NOT STOP TRAFFIC IN ANY ONE DIRECTION FOR MORE THAN 15 MINUTES AT A TIME.
- -USE PILOT CARS WHEN DIRECTED BY THE ENGINEER.
- -TRAFFIC CONTROL DEVICES ARE SHOWN FOR ONE DIRECTION OF TRAFFIC APPROACHING THE WORK ZONE; THE SAME DEVICES APPLY FOR THE OPPOSING TRAFFIC DIRECTION.

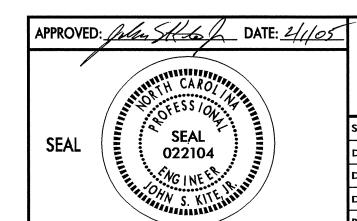

## TEMPORARY ROAD CLOSURE FOR A ONE LANE, TWO WAY ROAD

LE:	NONE	
E:	11/04	
G. BY:	DAH	
IGN BY:	DAH	
IEWED BY:	.IDK	



REVISIONS

CADD FILE