


CUT SECTION A-A

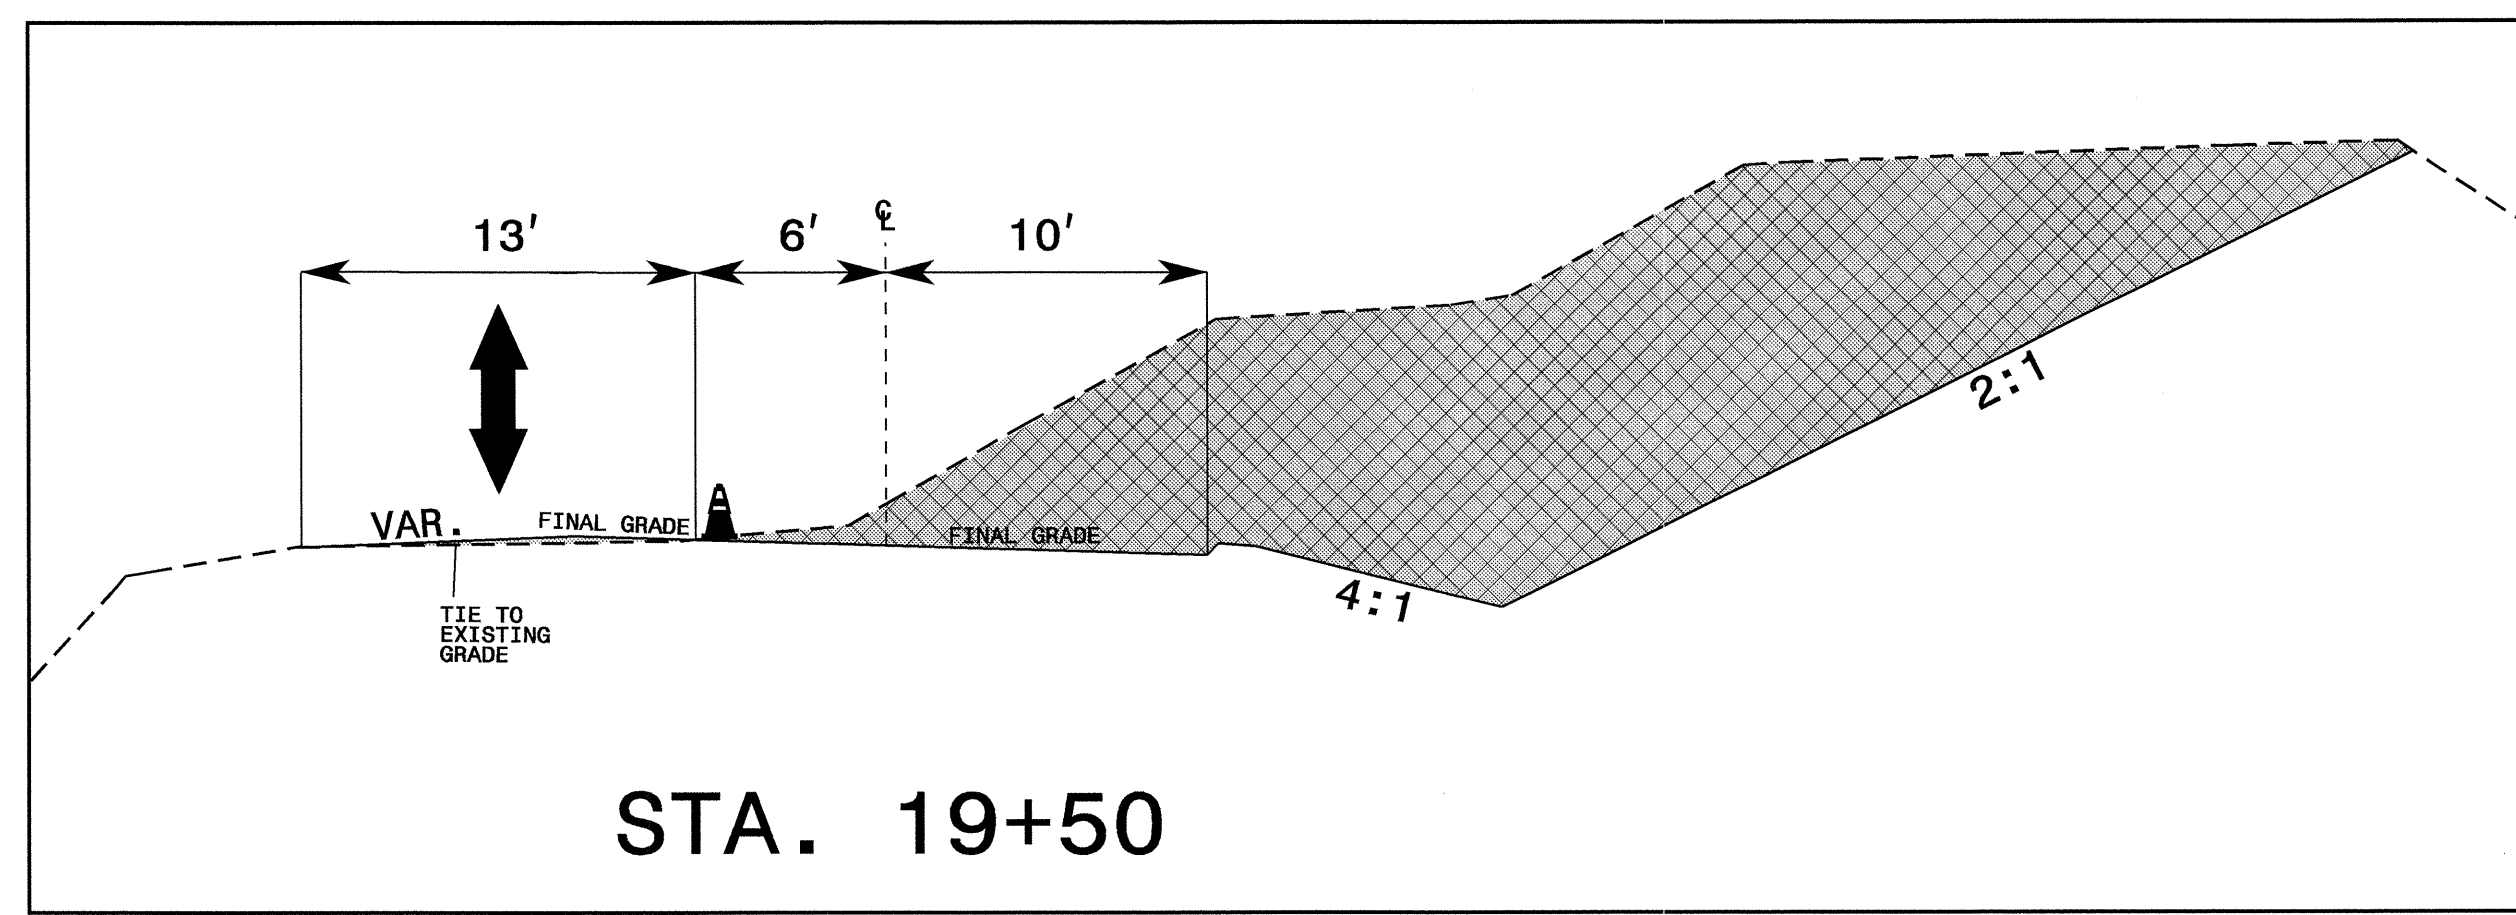

CUT SECTION B-B

NOTE: MAINTAIN TEMPORARY DRAINAGE TO AVOID PONDING ON EXISTING ROADWAY.

APPROVED: *[Signature]* DATE: 2/1/05

SEAL

 JOHN S. KITE, JR.
 ENGINEER

PHASE I

SCALE: NONE		REVISIONS
DATE: 11/04		
DWG. BY: DAH		
DESIGN BY: DAH		
REVIEWED BY: JDK		