


8/23/99



PROJ. REFERENCE NO.
B-3666

SHEET NO.
X-10


150 140 130 120 110 100 90 80 70 60 50 40 30 20 10 0 10 20 30 40 50 60 70 80 90 100 110 120 130 140 150

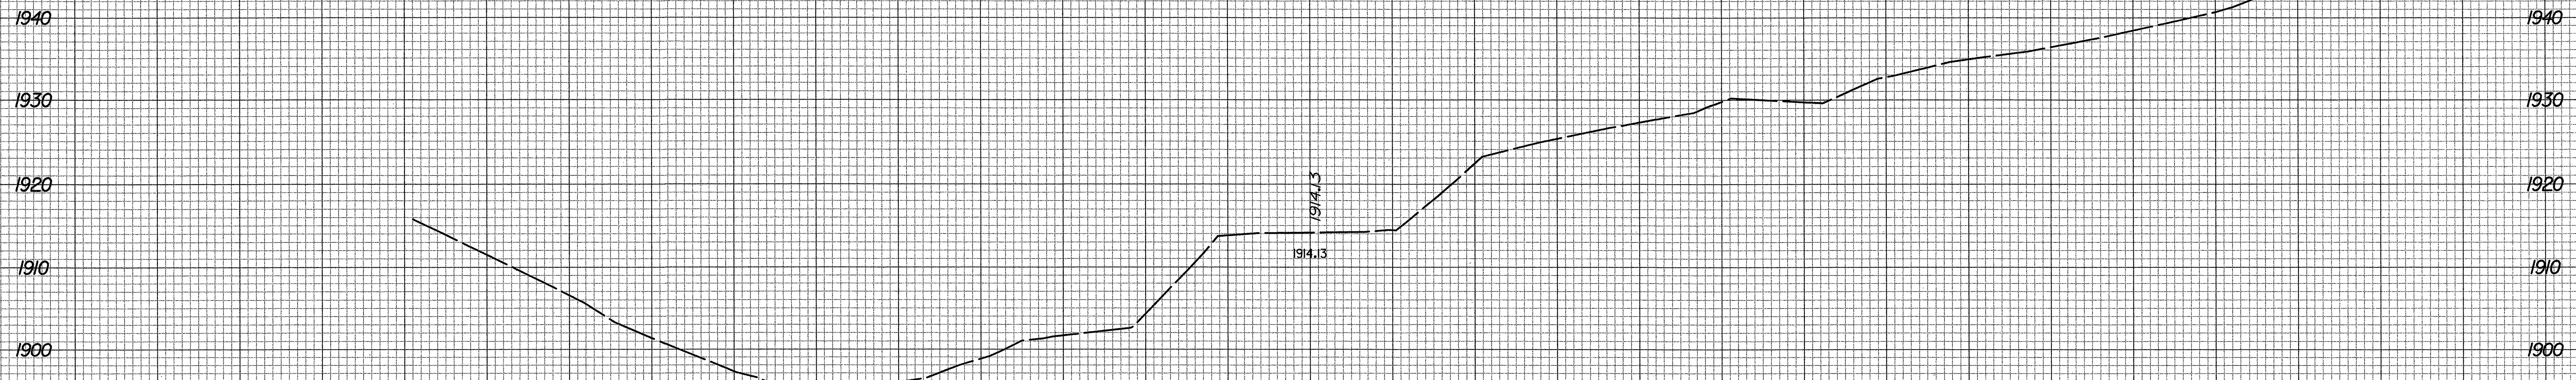

21+00.00

1914.13

1914.13

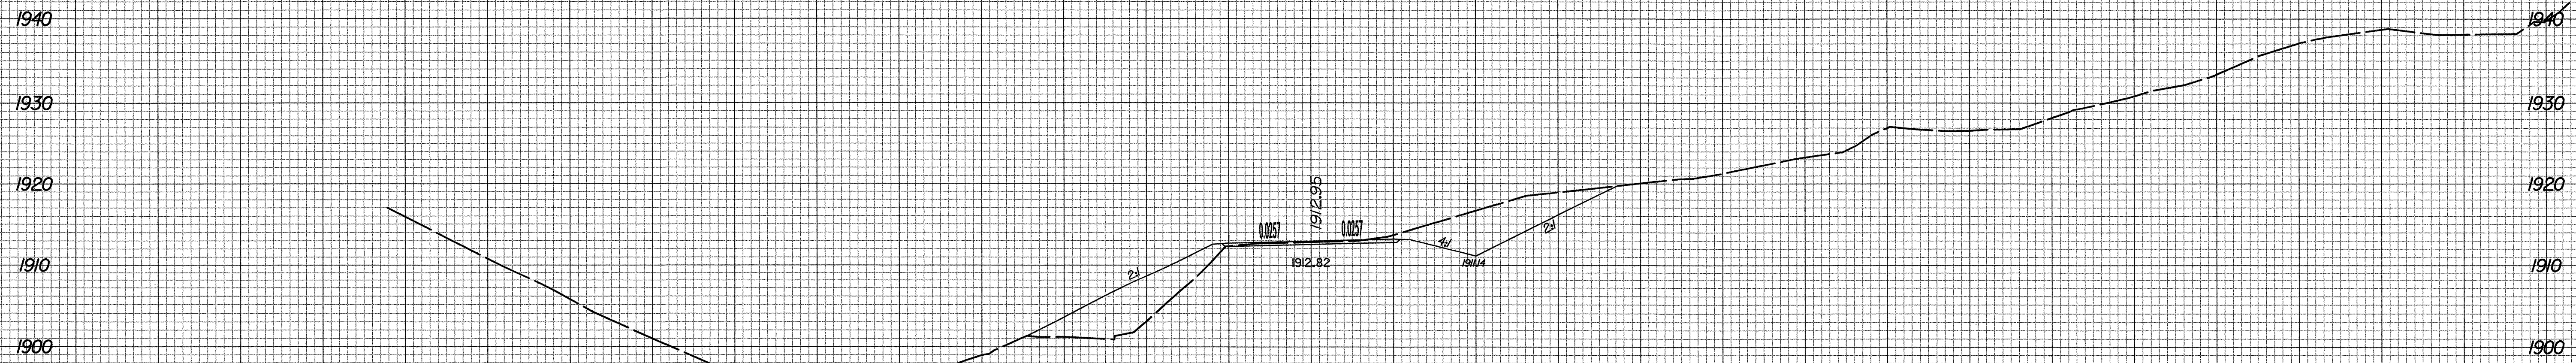

20+50.00

0.0257

1912.95

1912.82

0.0257

4%

2%

01/01/2005 08:00:00 PM
P:\Work\03\New\3666\3666.dwg

150 140 130 120 110 100 90 80 70 60 50 40 30 20 10 0 10 20 30 40 50 60 70 80 90 100 110 120 130 140 150