



8/23/99

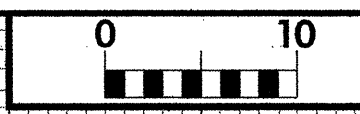


PROJ. REFERENCE NO.	SHEET NO.
B-3666	X-9

150 140 130 120 110 100 90 80 70 60 50 40 30 20 10 0 10 20 30 40 50 60 70 80 90 100 110 120 130 140 150

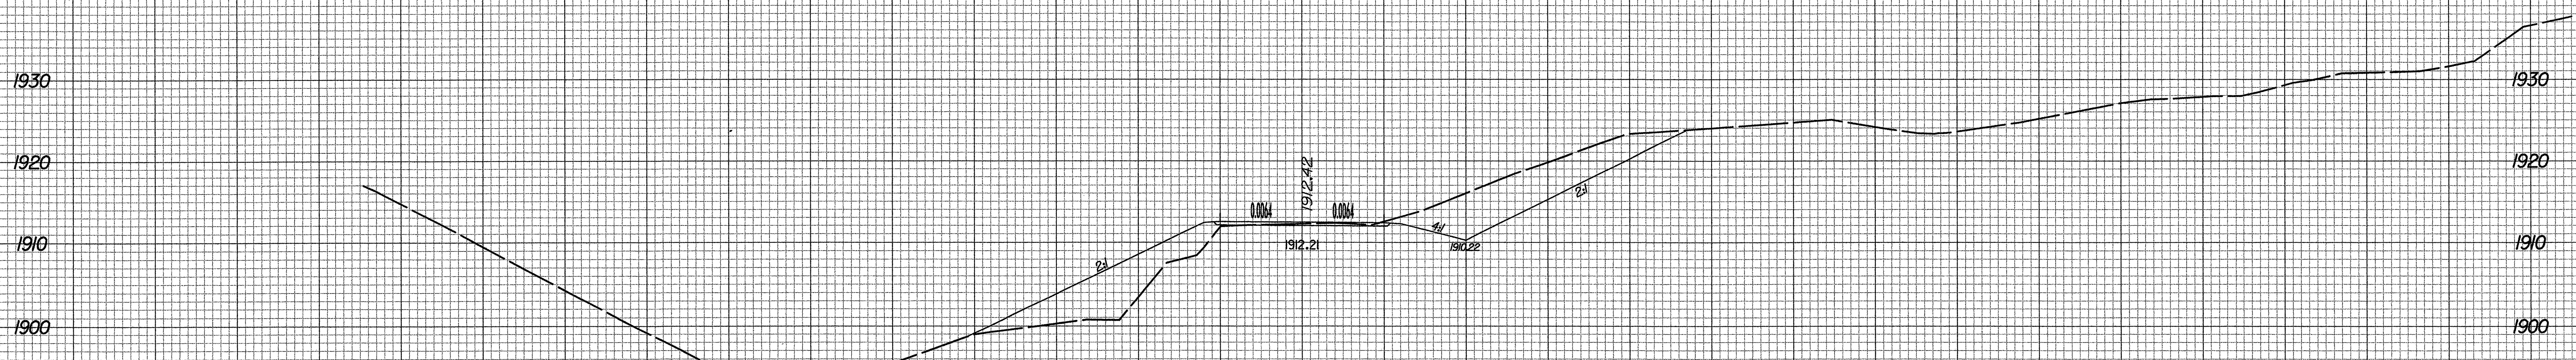

20+00.00

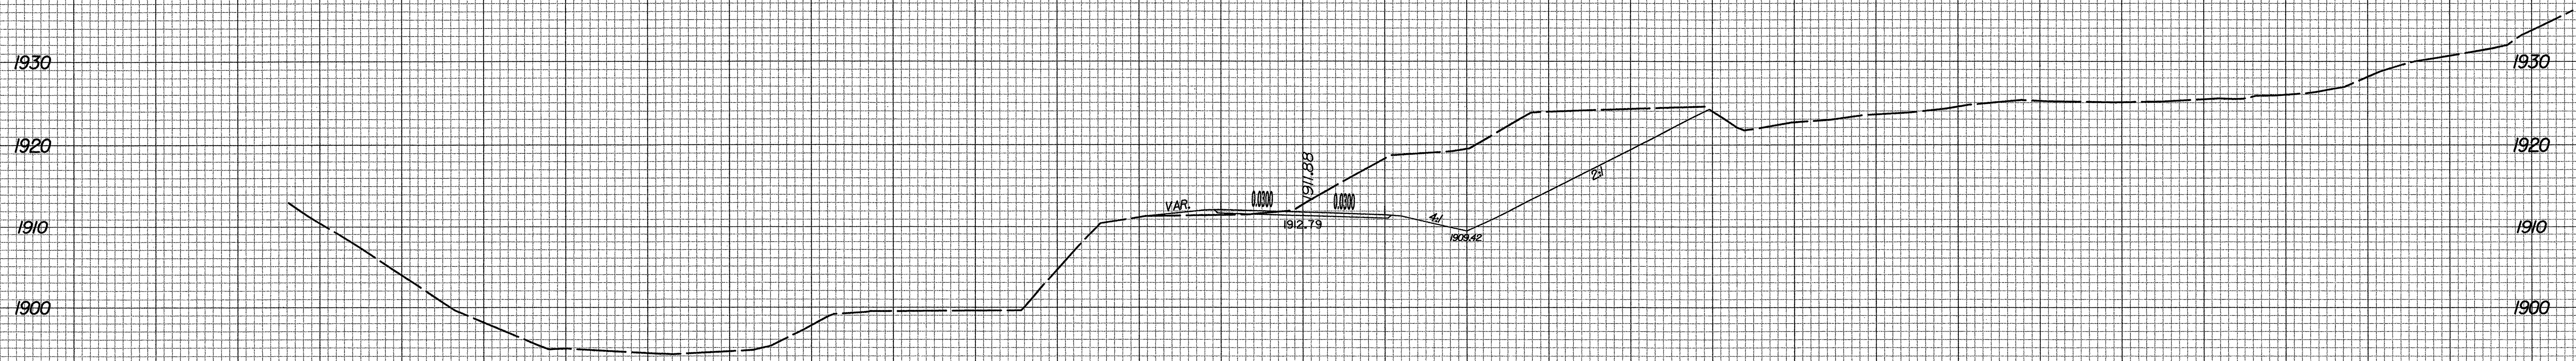

19+50.00

150 140 130 120 110 100 90 80 70 60 50 40 30 20 10 0 10 20 30 40 50 60 70 80 90 100 110 120 130 140 150

04/01/2008 08:58:50 PM
P:\Roadway\New\3666\19-09.dwg