



8/23/99

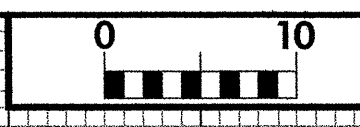


PROJ. REFERENCE NO.	SHEET NO.
B-3666	X-8

150 140 130 120 110 100 90 80 70 60 50 40 30 20 10 0 10 20 30 40 50 60 70 80 90 100 110 120 130 140 150

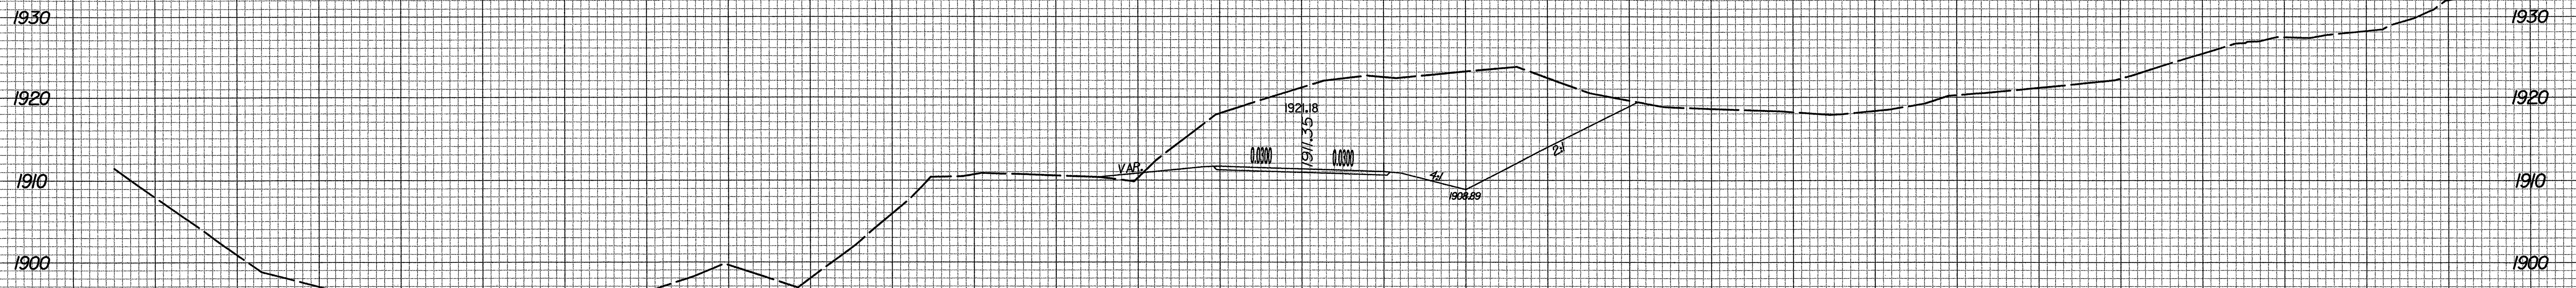

19+00.00

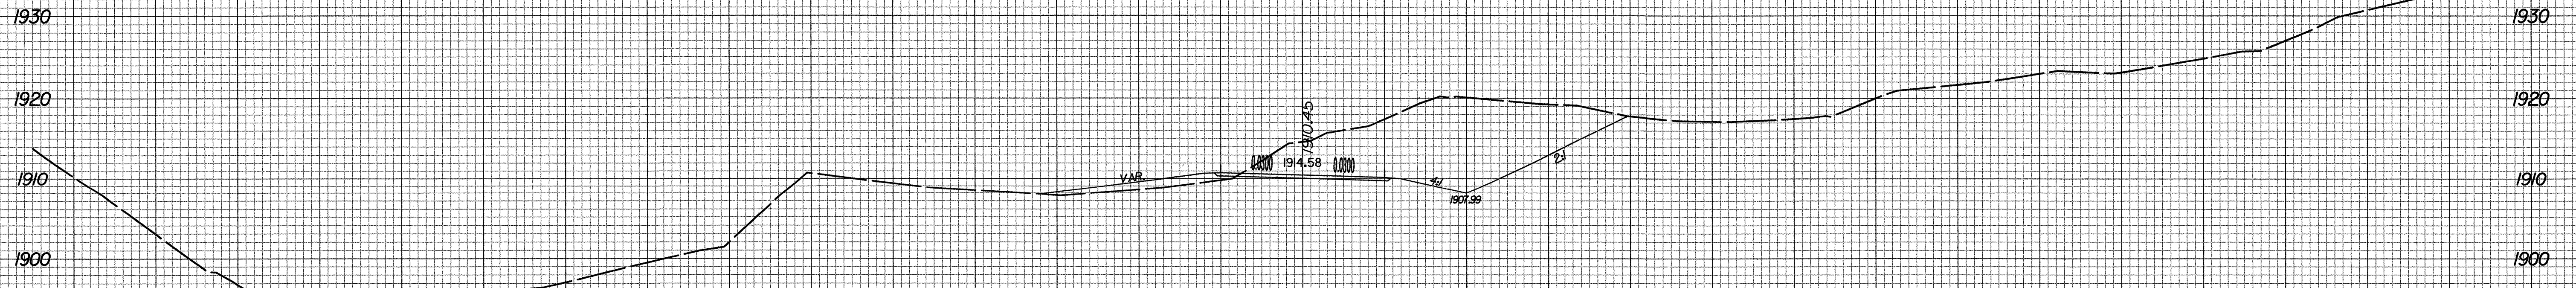

18+50.00

DATE: 8/23/99  
BY: [illegible]  
CHECKED BY: [illegible]

150 140 130 120 110 100 90 80 70 60 50 40 30 20 10 0 10 20 30 40 50 60 70 80 90 100 110 120 130 140 150