


8/23/99



PROJ. REFERENCE NO.
B-3666

SHEET NO.
X-6

150 140 130 120 110 100 90 80 70 60 50 40 30 20 10 0 10 20 30 40 50 60 70 80 90 100 110 120 130 140 150

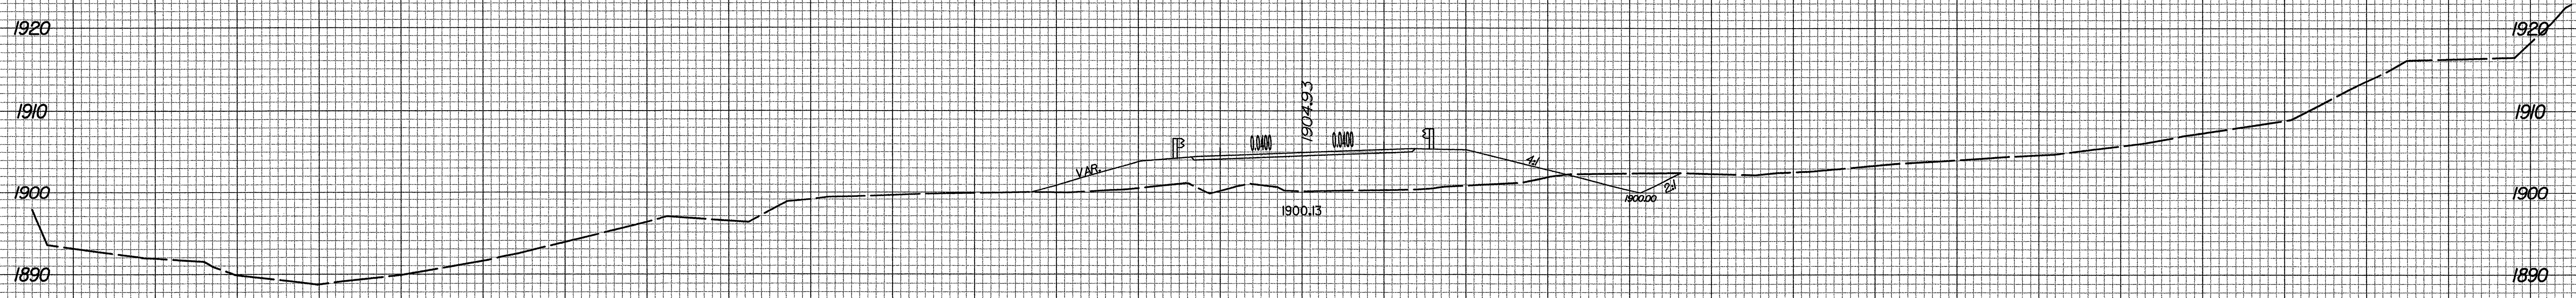


17+00.00

END BRIDGE -L- STA. 16+83 +/-



16+50.00

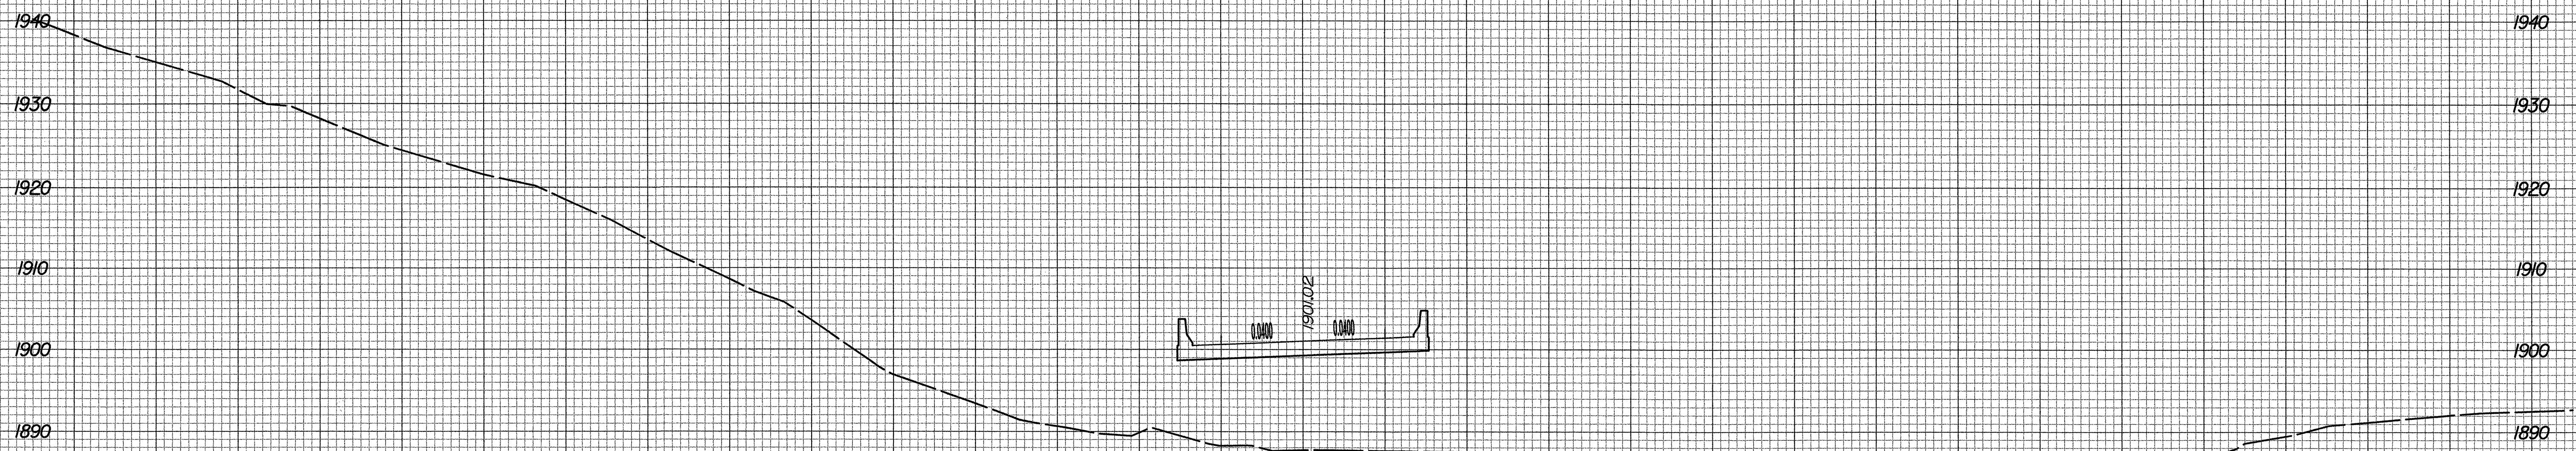

16+00.00

150 140 130 120 110 100 90 80 70 60 50 40 30 20 10 0 10 20 30 40 50 60 70 80 90 100 110 120 130 140 150

06/20/05
R:\Library\Use\3666\B-3666.dgn