


**Pavement Marking Schedule**  
TIP Project # B-3681

SYMBOL	DESCRIPTION	PAY ITEM	QUANTITY BREAKDOWN	TOTAL QUANTITY
FINAL PAVEMENT MARKINGS				
TA	WHITE EDGELINE	THERMOPLASTIC (4", 90 MILS)	4023 LF	4023 LF
TC	10 FT. WHITE SKIP	THERMOPLASTIC (4", 120 MILS)	122 LF	
TD	2 FT. WHITE MINISKIP		64 LF	
TE	WHITE SOLID LANE LINE		625 LF	
TI	YELLOW DOUBLE CENTER		4850 LF	
			TOTAL	5661 LF
TQ	WHITE DIAGONAL	THERMOPLASTIC (8", 90 MILS)	117 LF	117 LF
			TOTAL	117 LF
T2	WHITE STOPBAR	THERMOPLASTIC (24", 120 MILS)	236 LF	236 LF
			TOTAL	236 LF
THERMOPLASTIC PAVEMENT MARKING SYMBOLS (90 MILS)				
UA	LEFT TURN ARROW		4 EA	
UB	RIGHT TURN ARROW		4 EA	
UC	STRAIGHT ARROW		6 EA	
UD	COMBO. STRAIGHT/LEFT		1 EA	
			TOTAL	15 EA
MARKERS				
MA	YELLOW & YELLOW	PERMANENT RAISED PAVEMENT MARKERS	52 EA	52 EA
			TOTAL	52 EA

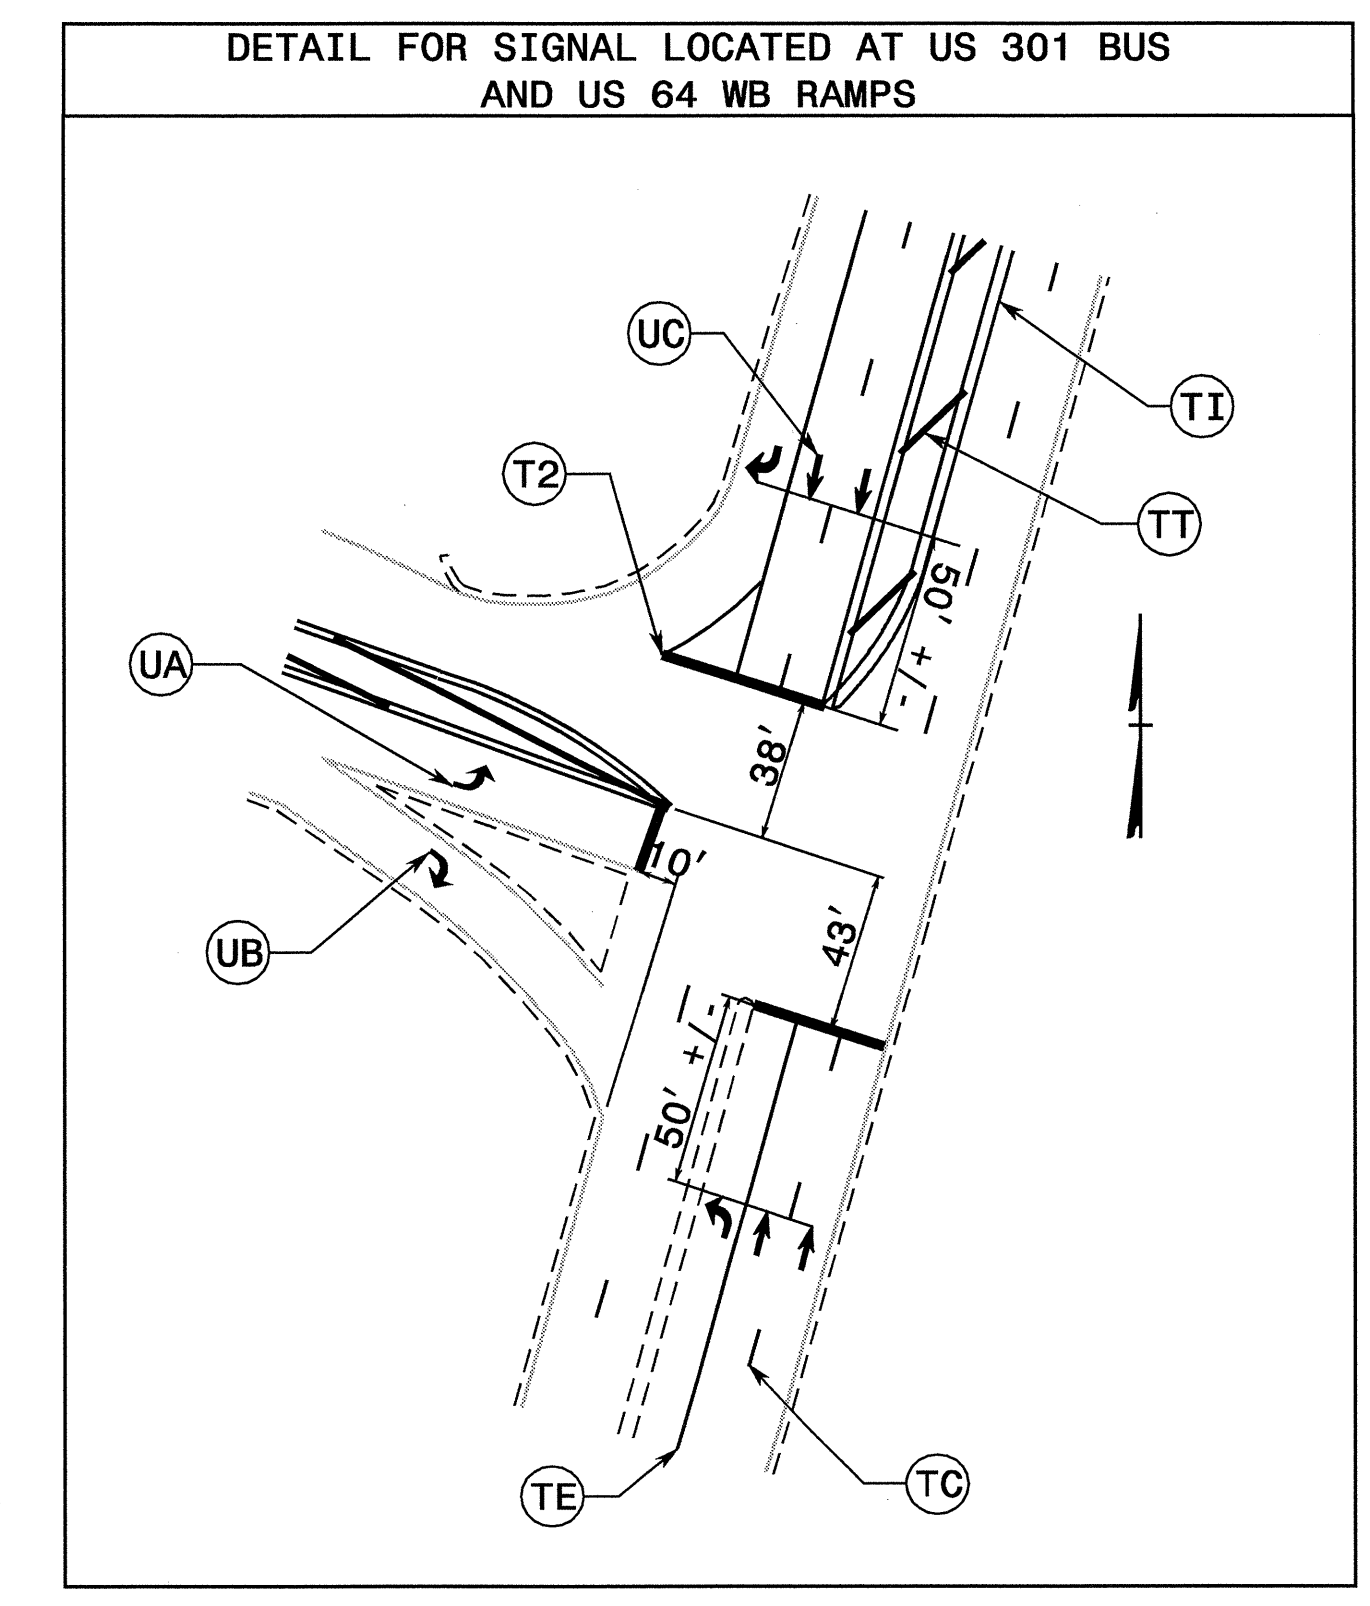

APPROVED: <i>Jessica D. Kuse</i> DATE: 3/19/05	<b>FINAL PAVEMENT MARKING SCHEDULE AND FINAL PAVEMENT MARKING PLAN</b>		
	SCALE: NONE		
	DATE: 3/2005		REVISIONS
	DWG. BY: MLM		
	DESIGN BY: MLM		
REVIEWED BY: JDK			

18-MAY-2005 4:59  
 \\erts-co\efs01\B3681\Top\B-3681\_Tc\_pm01.pmp.dgn  
 P:\hmls AT TC1224102