




PLAN OF LEFT WING - W1

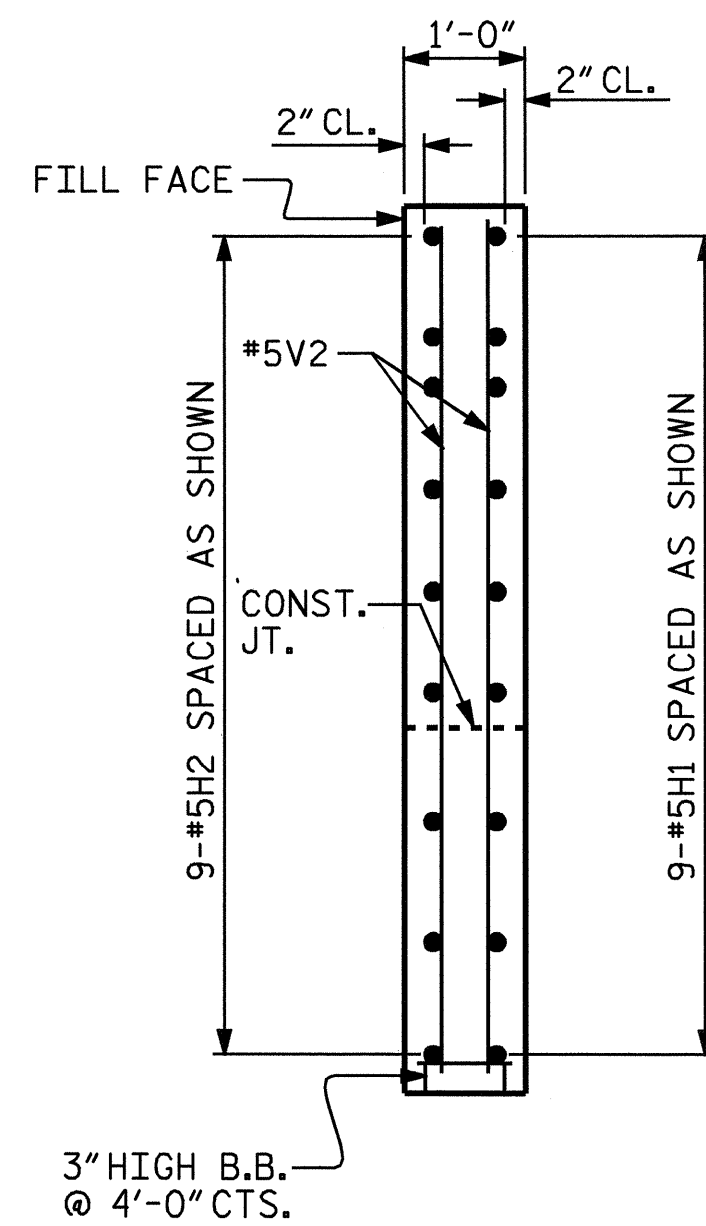


SECTION C-C

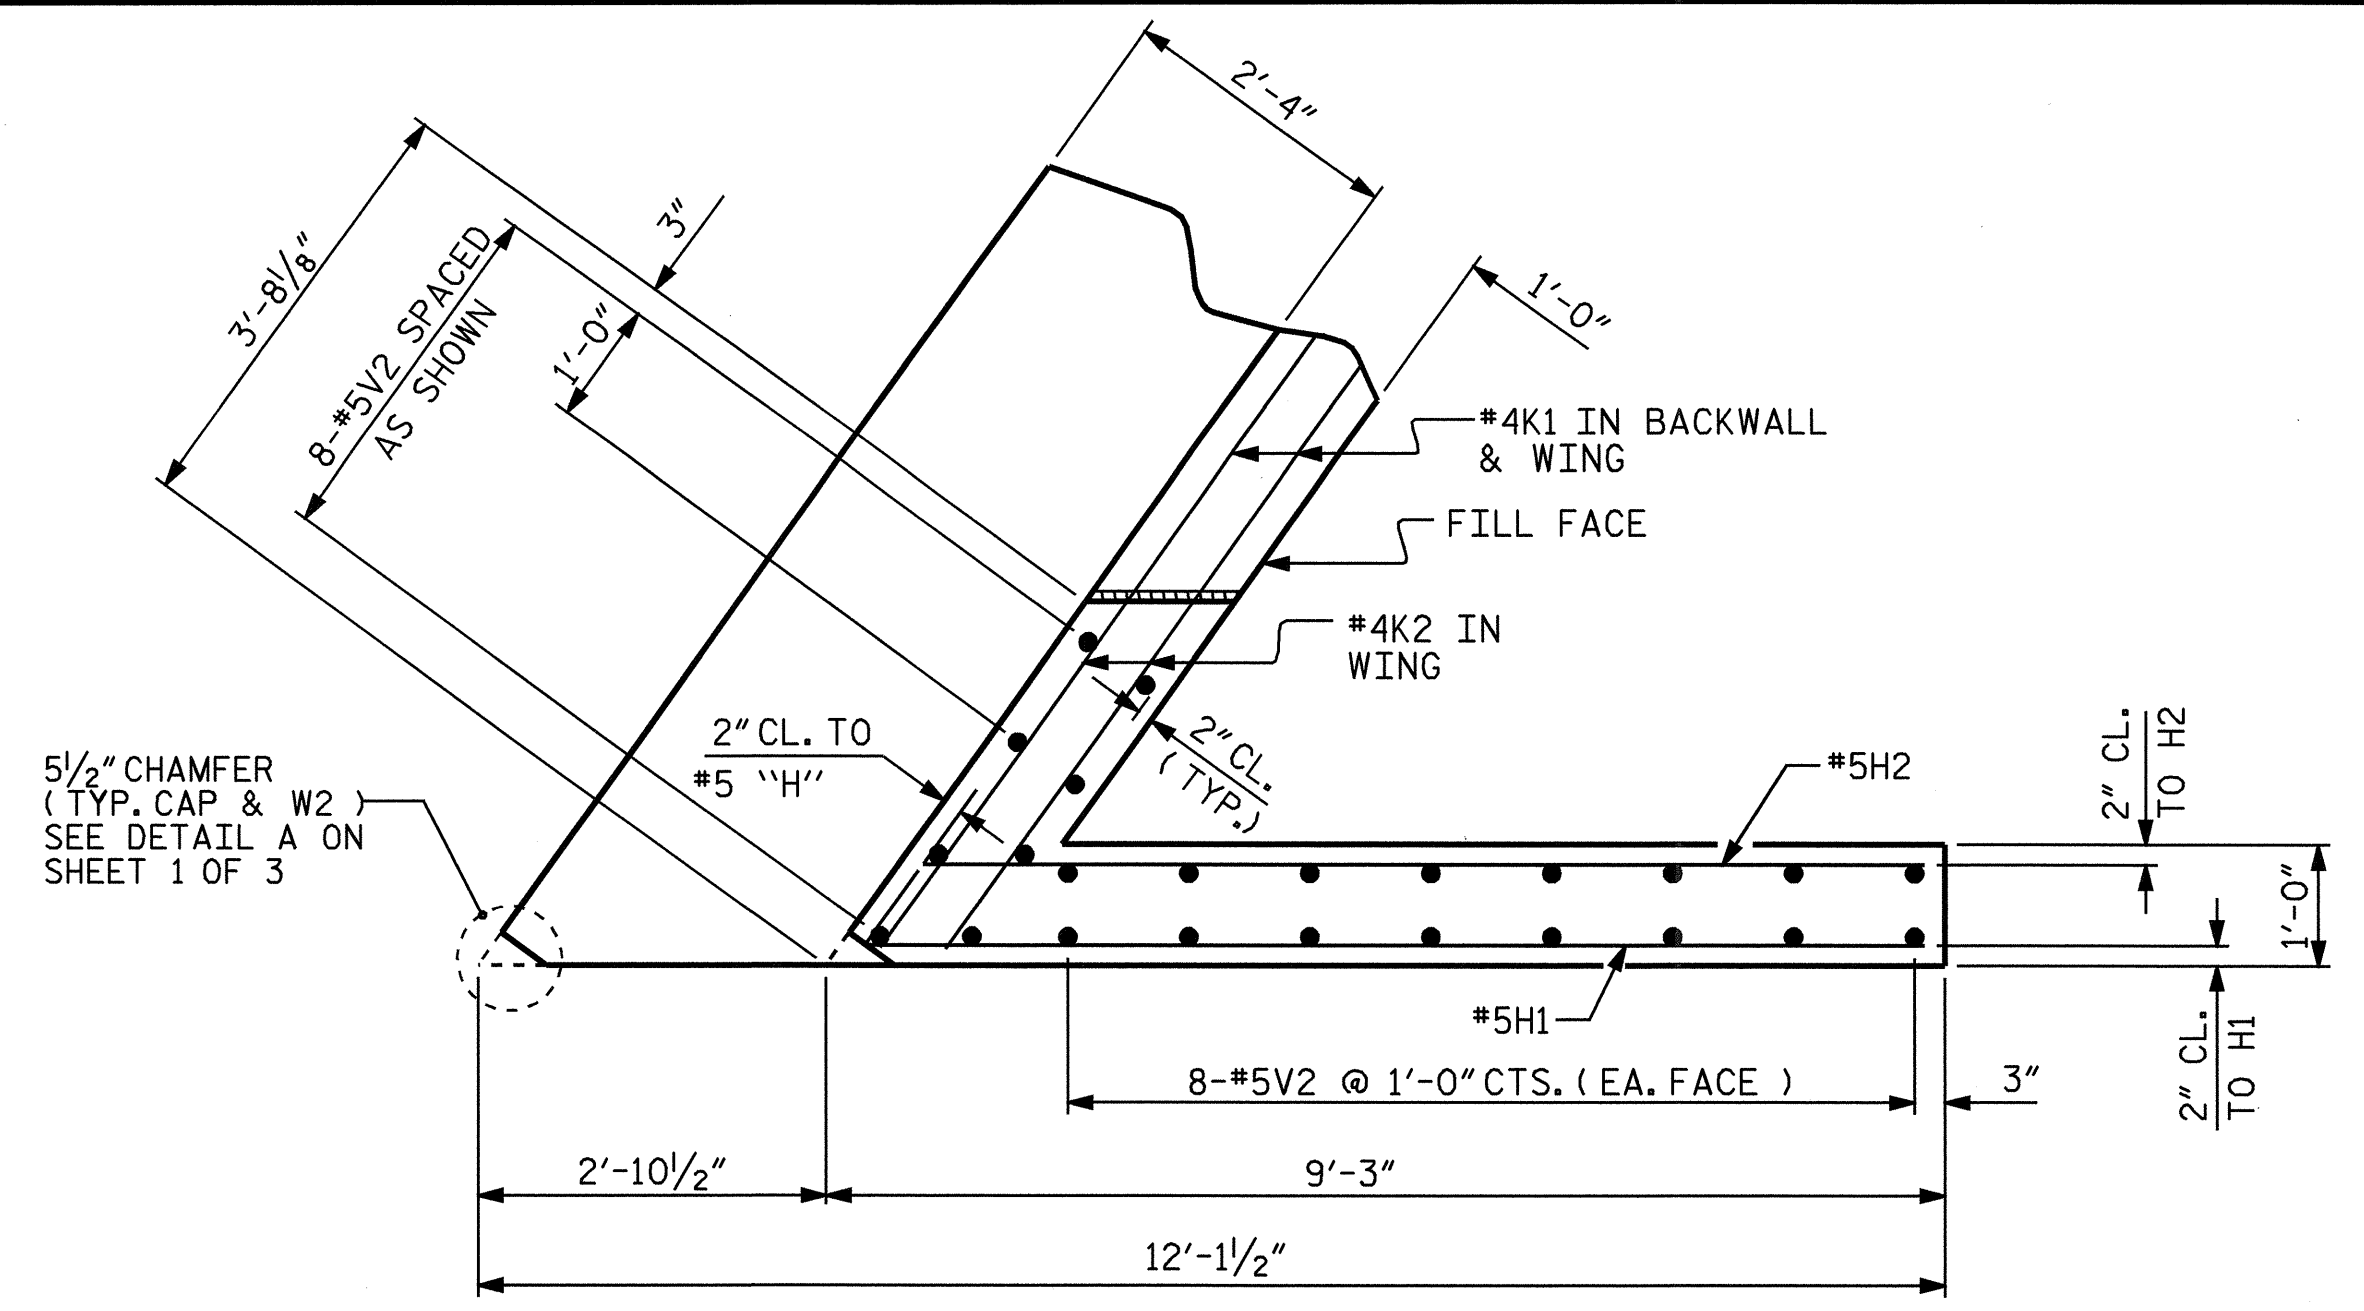


PLAN OF RIGHT WING - W2

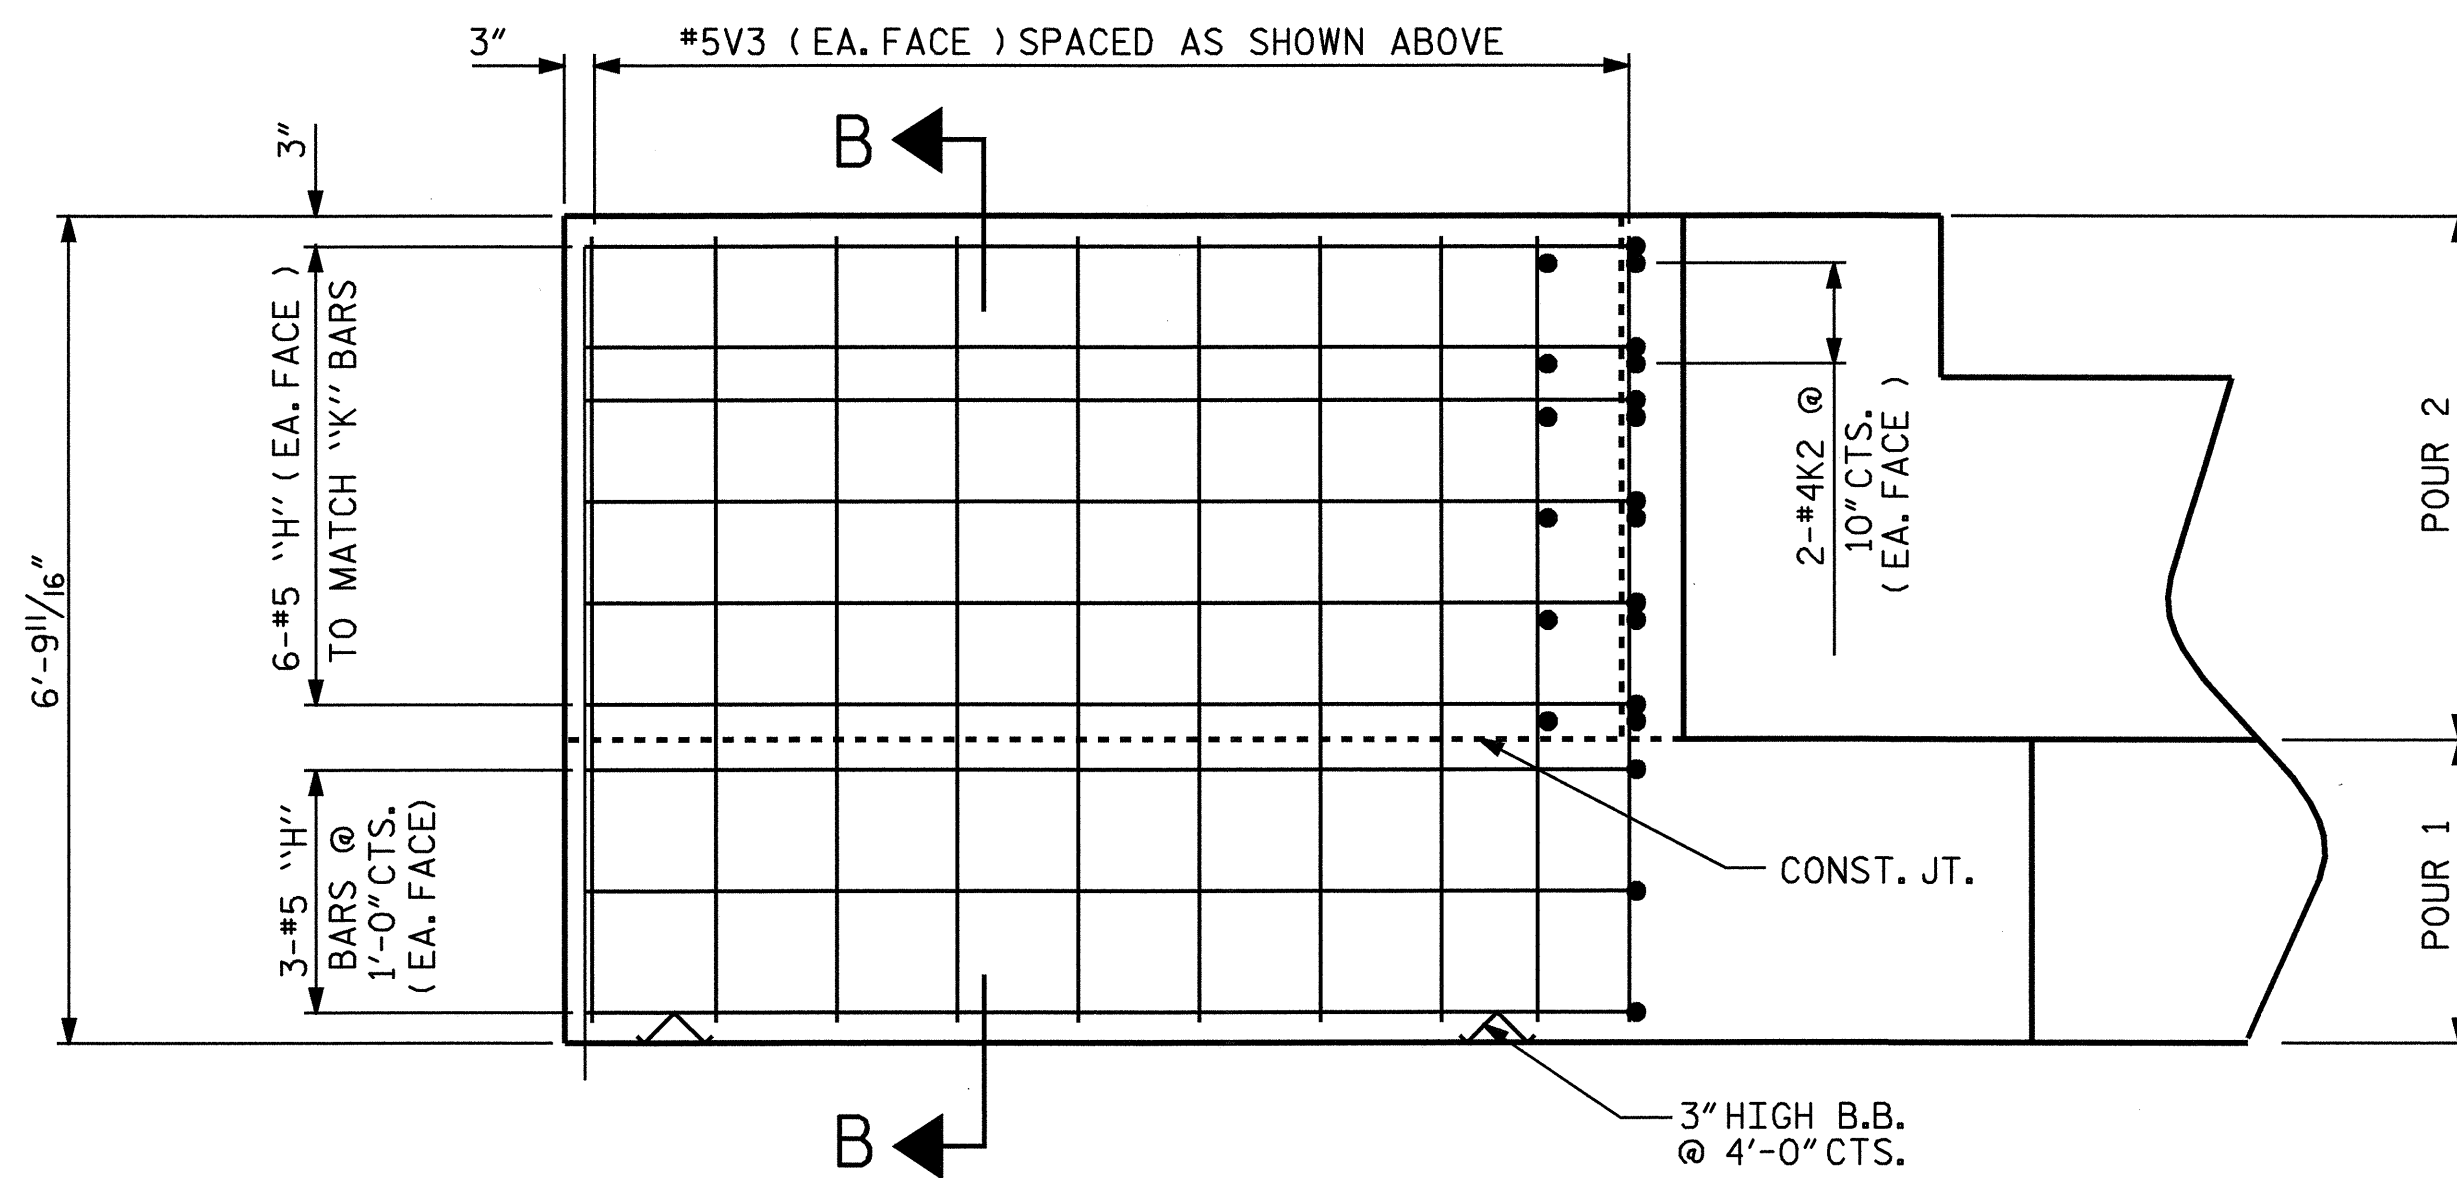

ELEVATION OF LEFT WING - W1

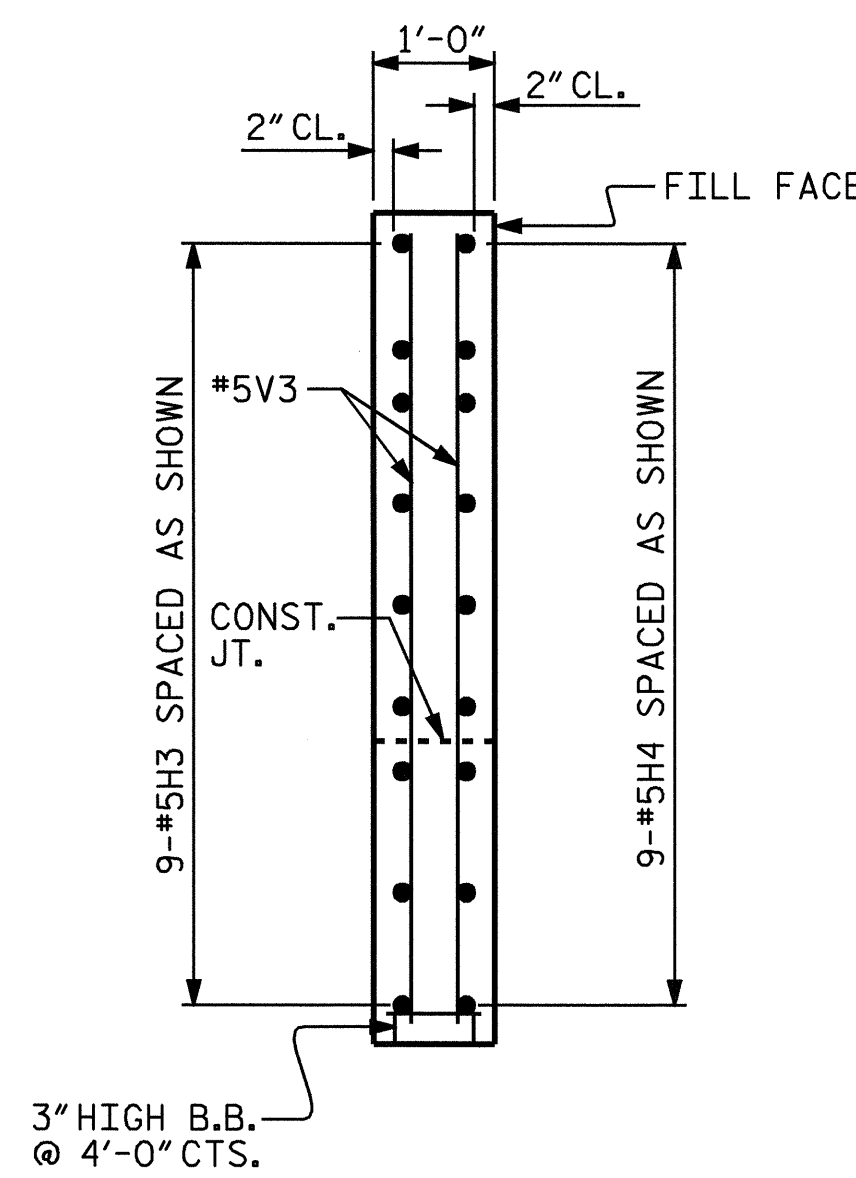

SECTION B-B

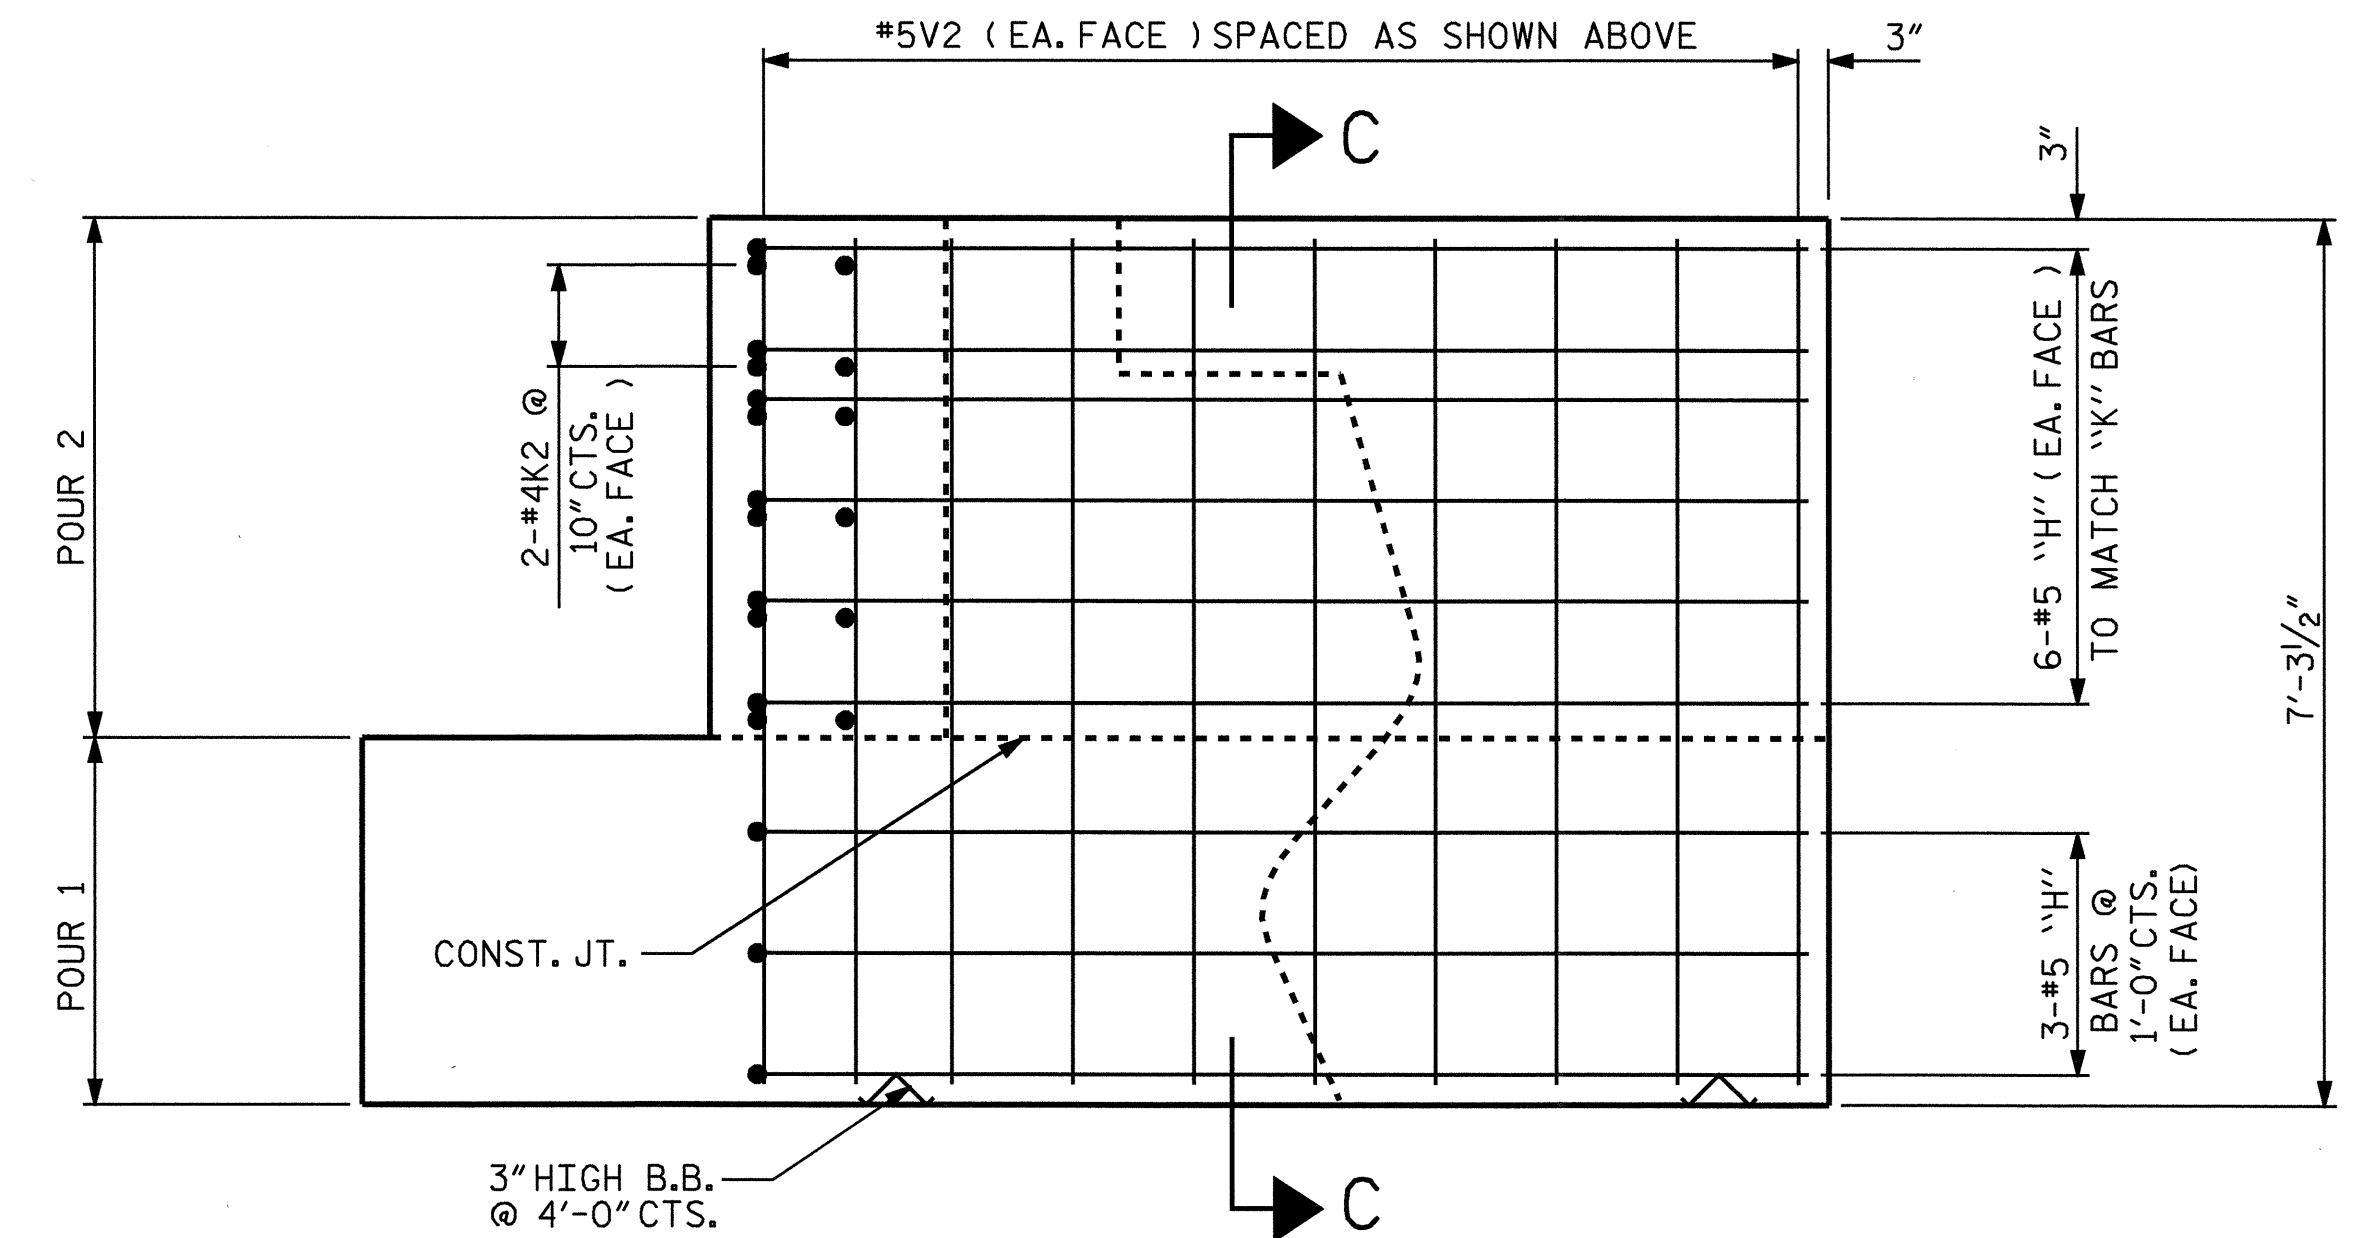


ELEVATION OF RIGHT WING - W2

PROJECT NO. B-3681
NASH/EDGEcombe COUNTY
 STATION: 18+89.64 -L-

SHEET 2 OF 3

STATE OF NORTH CAROLINA
 DEPARTMENT OF TRANSPORTATION
 RALEIGH

SUBSTRUCTURE
 END BENT 2

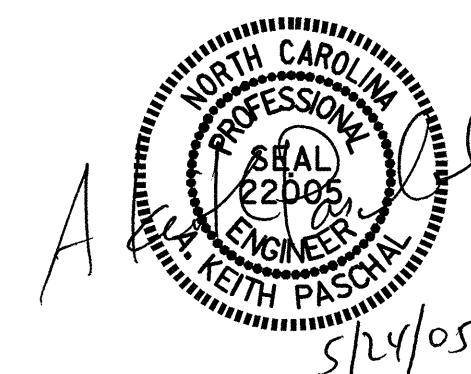

DRAWN BY : E. G. ALLEN DATE : 12-20-04
 CHECKED BY : A. M. KEETER DATE : 1-05-05

24-MAY-2005 10:40
 Z:\STRUCT\gallen\MICROS2\B3681.02.DGN
 ameadows

REVISIONS						SHEET NO.
NO.	BY:	DATE:	NO.	BY:	DATE:	S-29
1			3			TOTAL SHEETS
2			4			36