




PLAN OF LEFT WING - W1

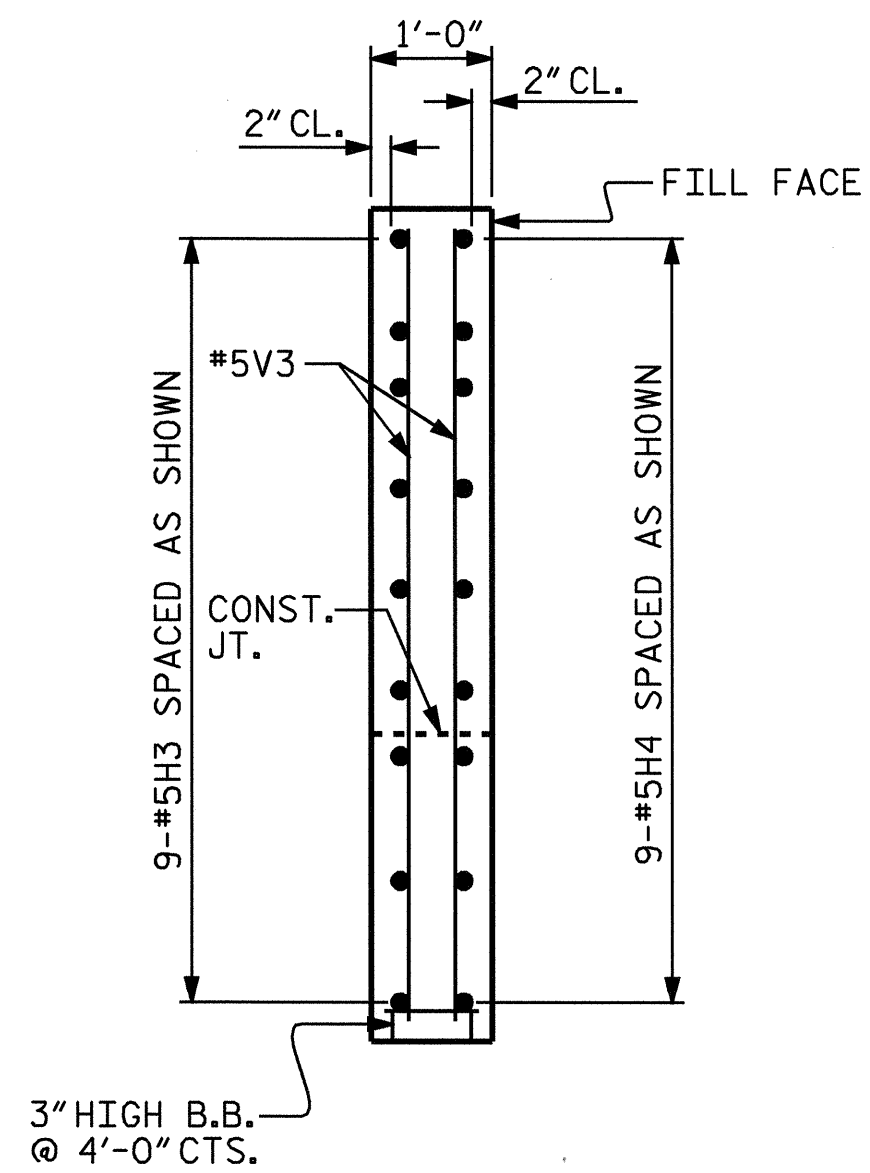


SECTION C-C

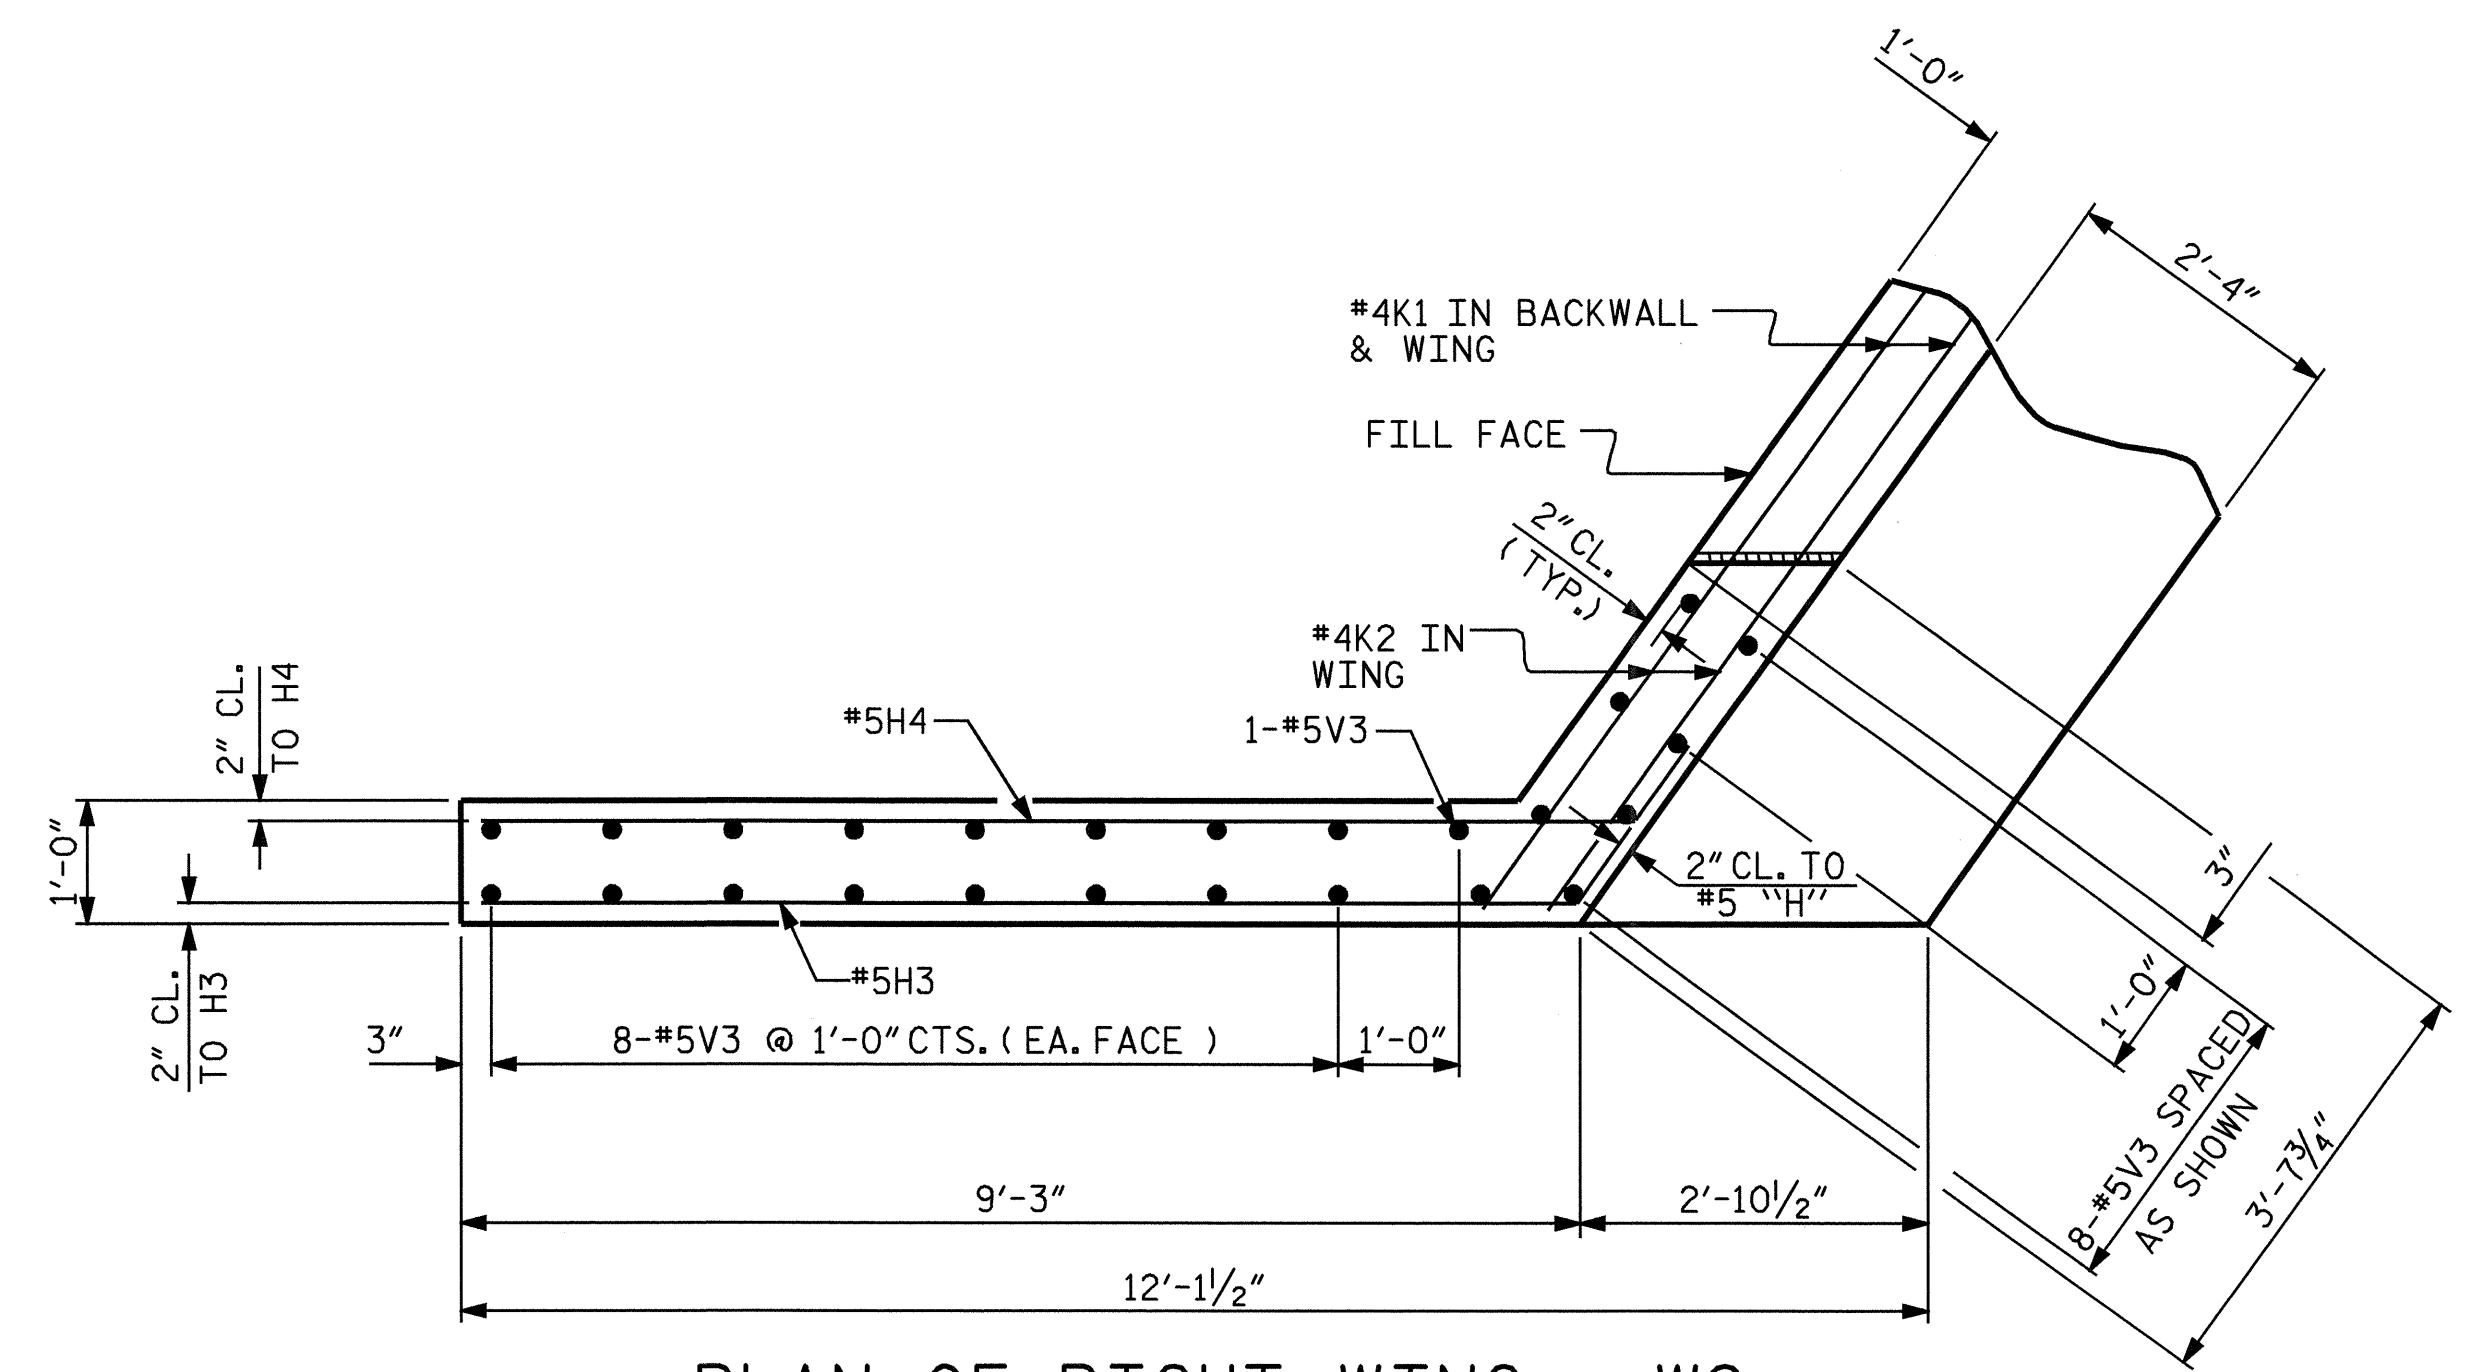


PLAN OF RIGHT WING - W2

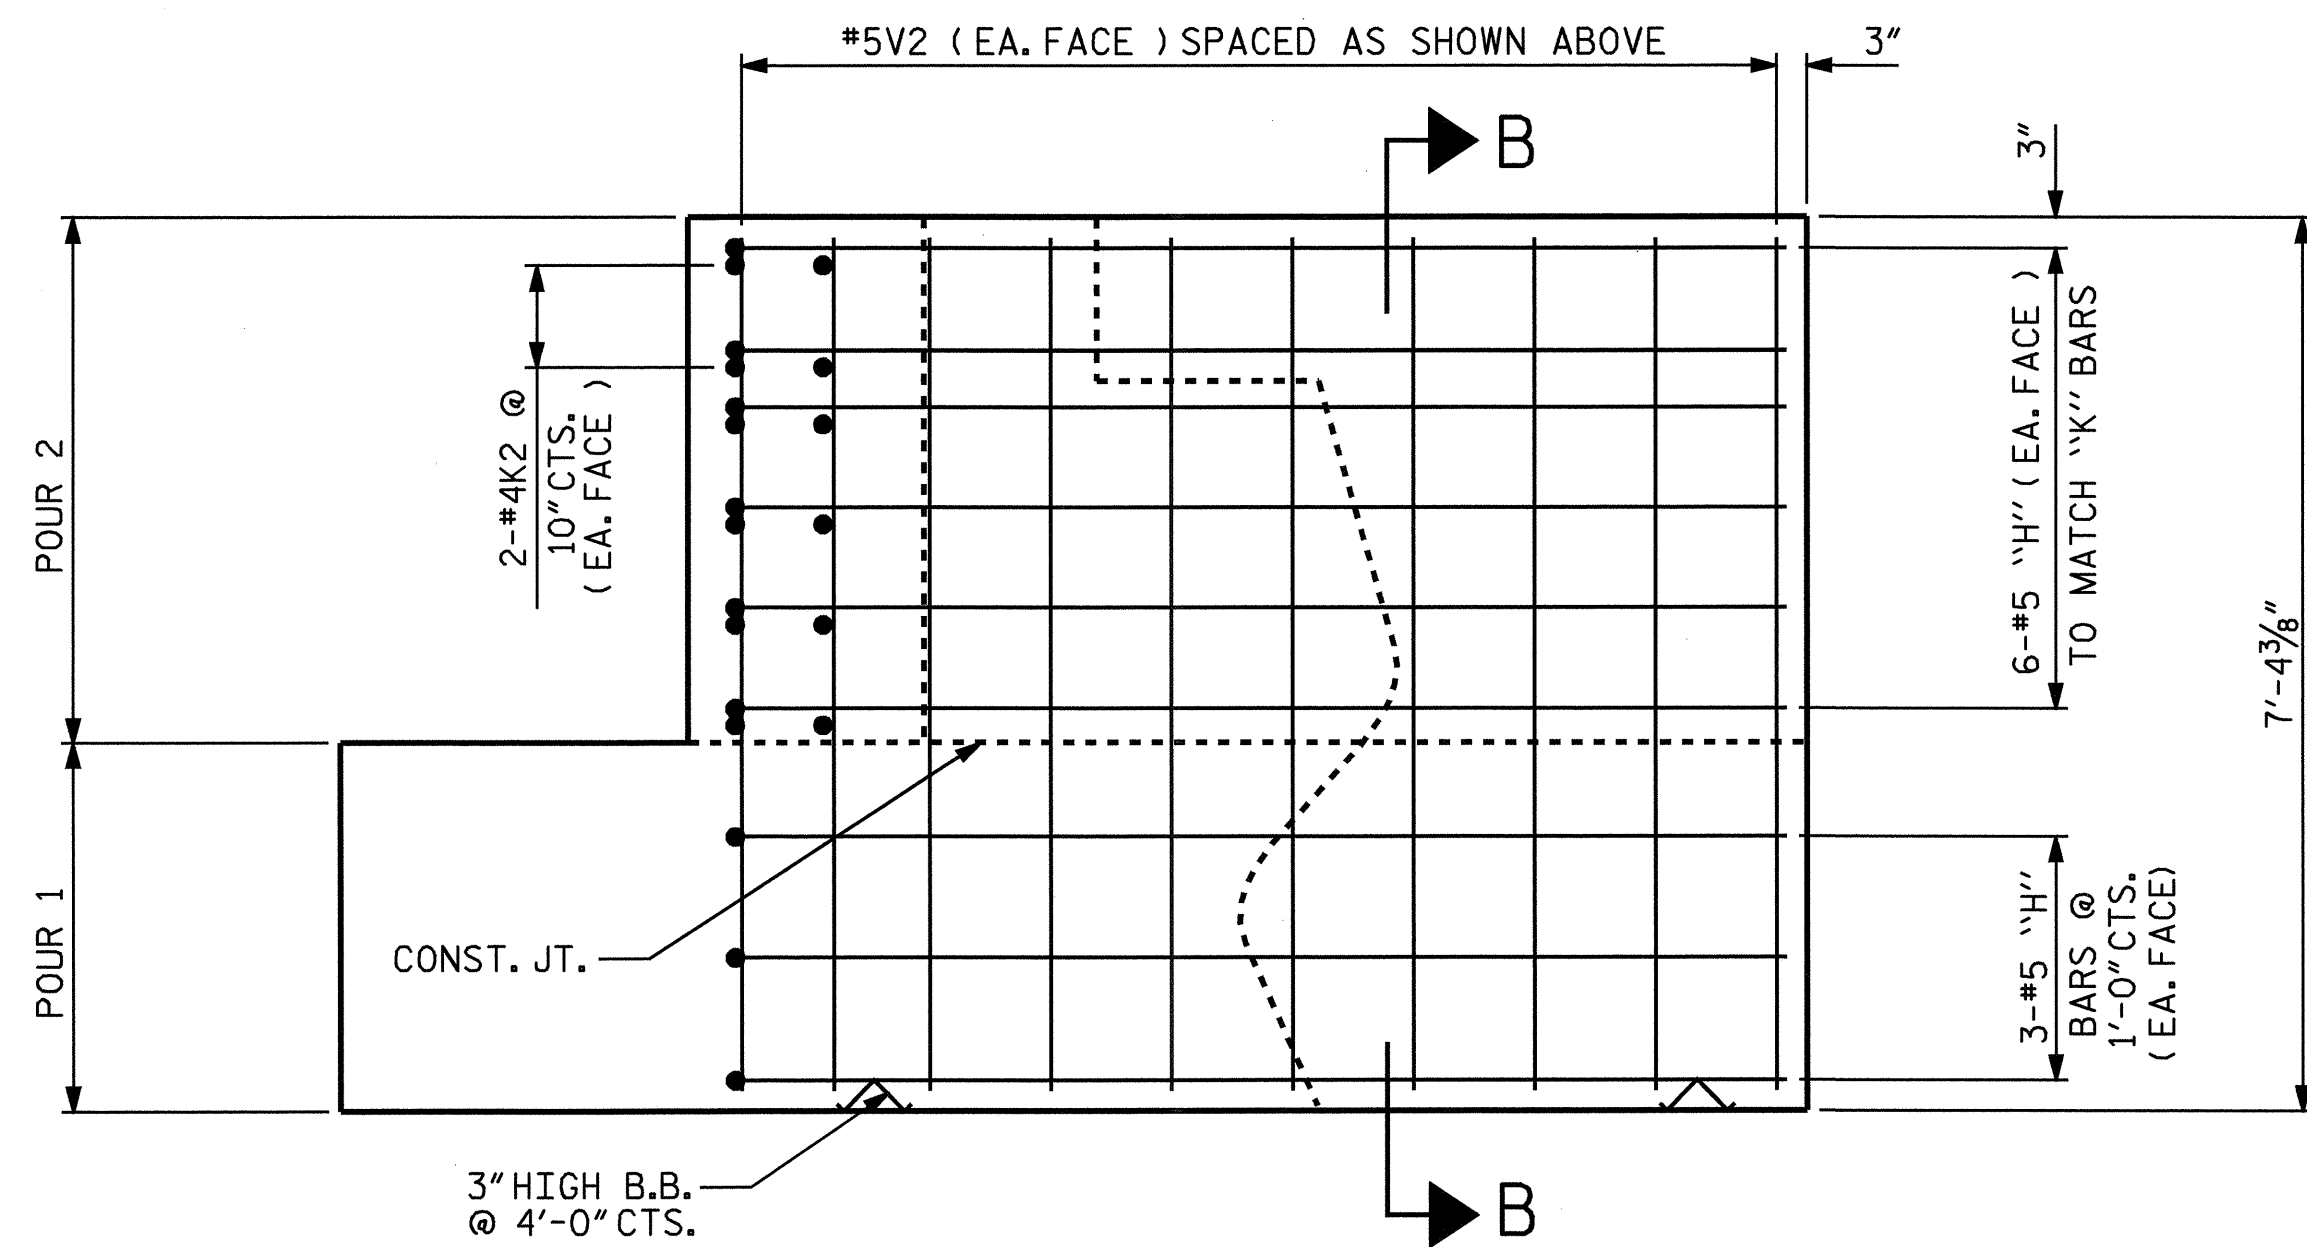

ELEVATION OF LEFT WING - W1

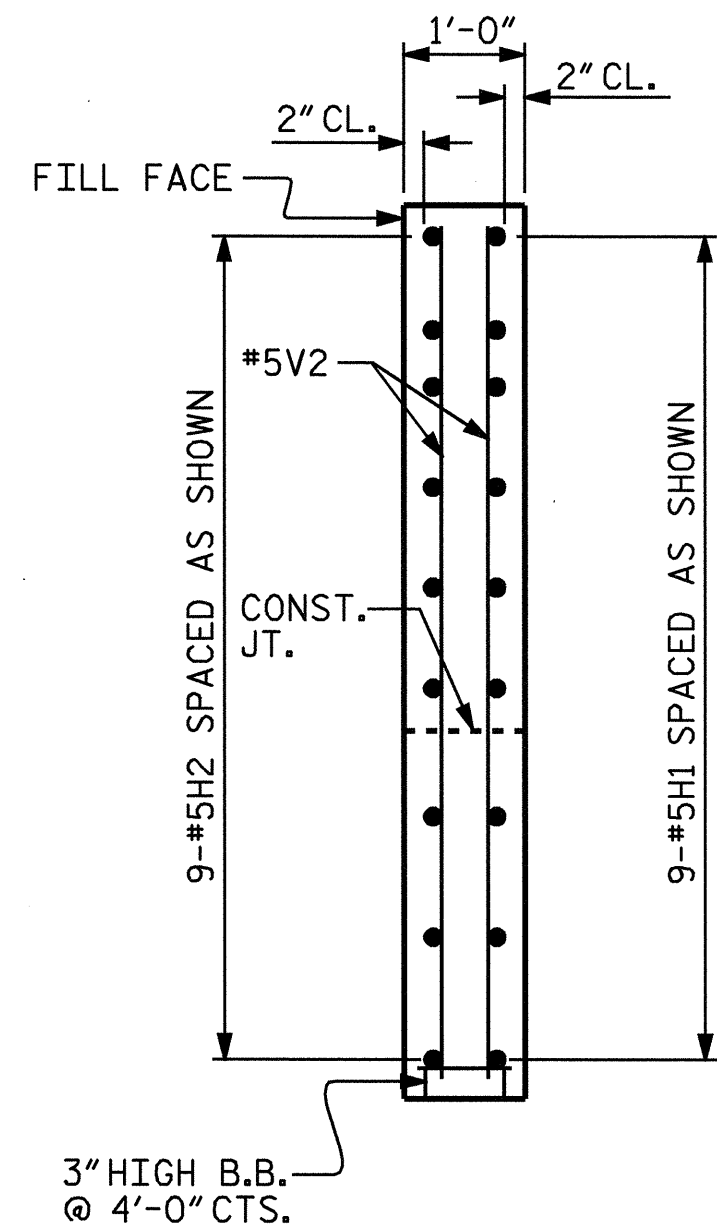

SECTION B-B

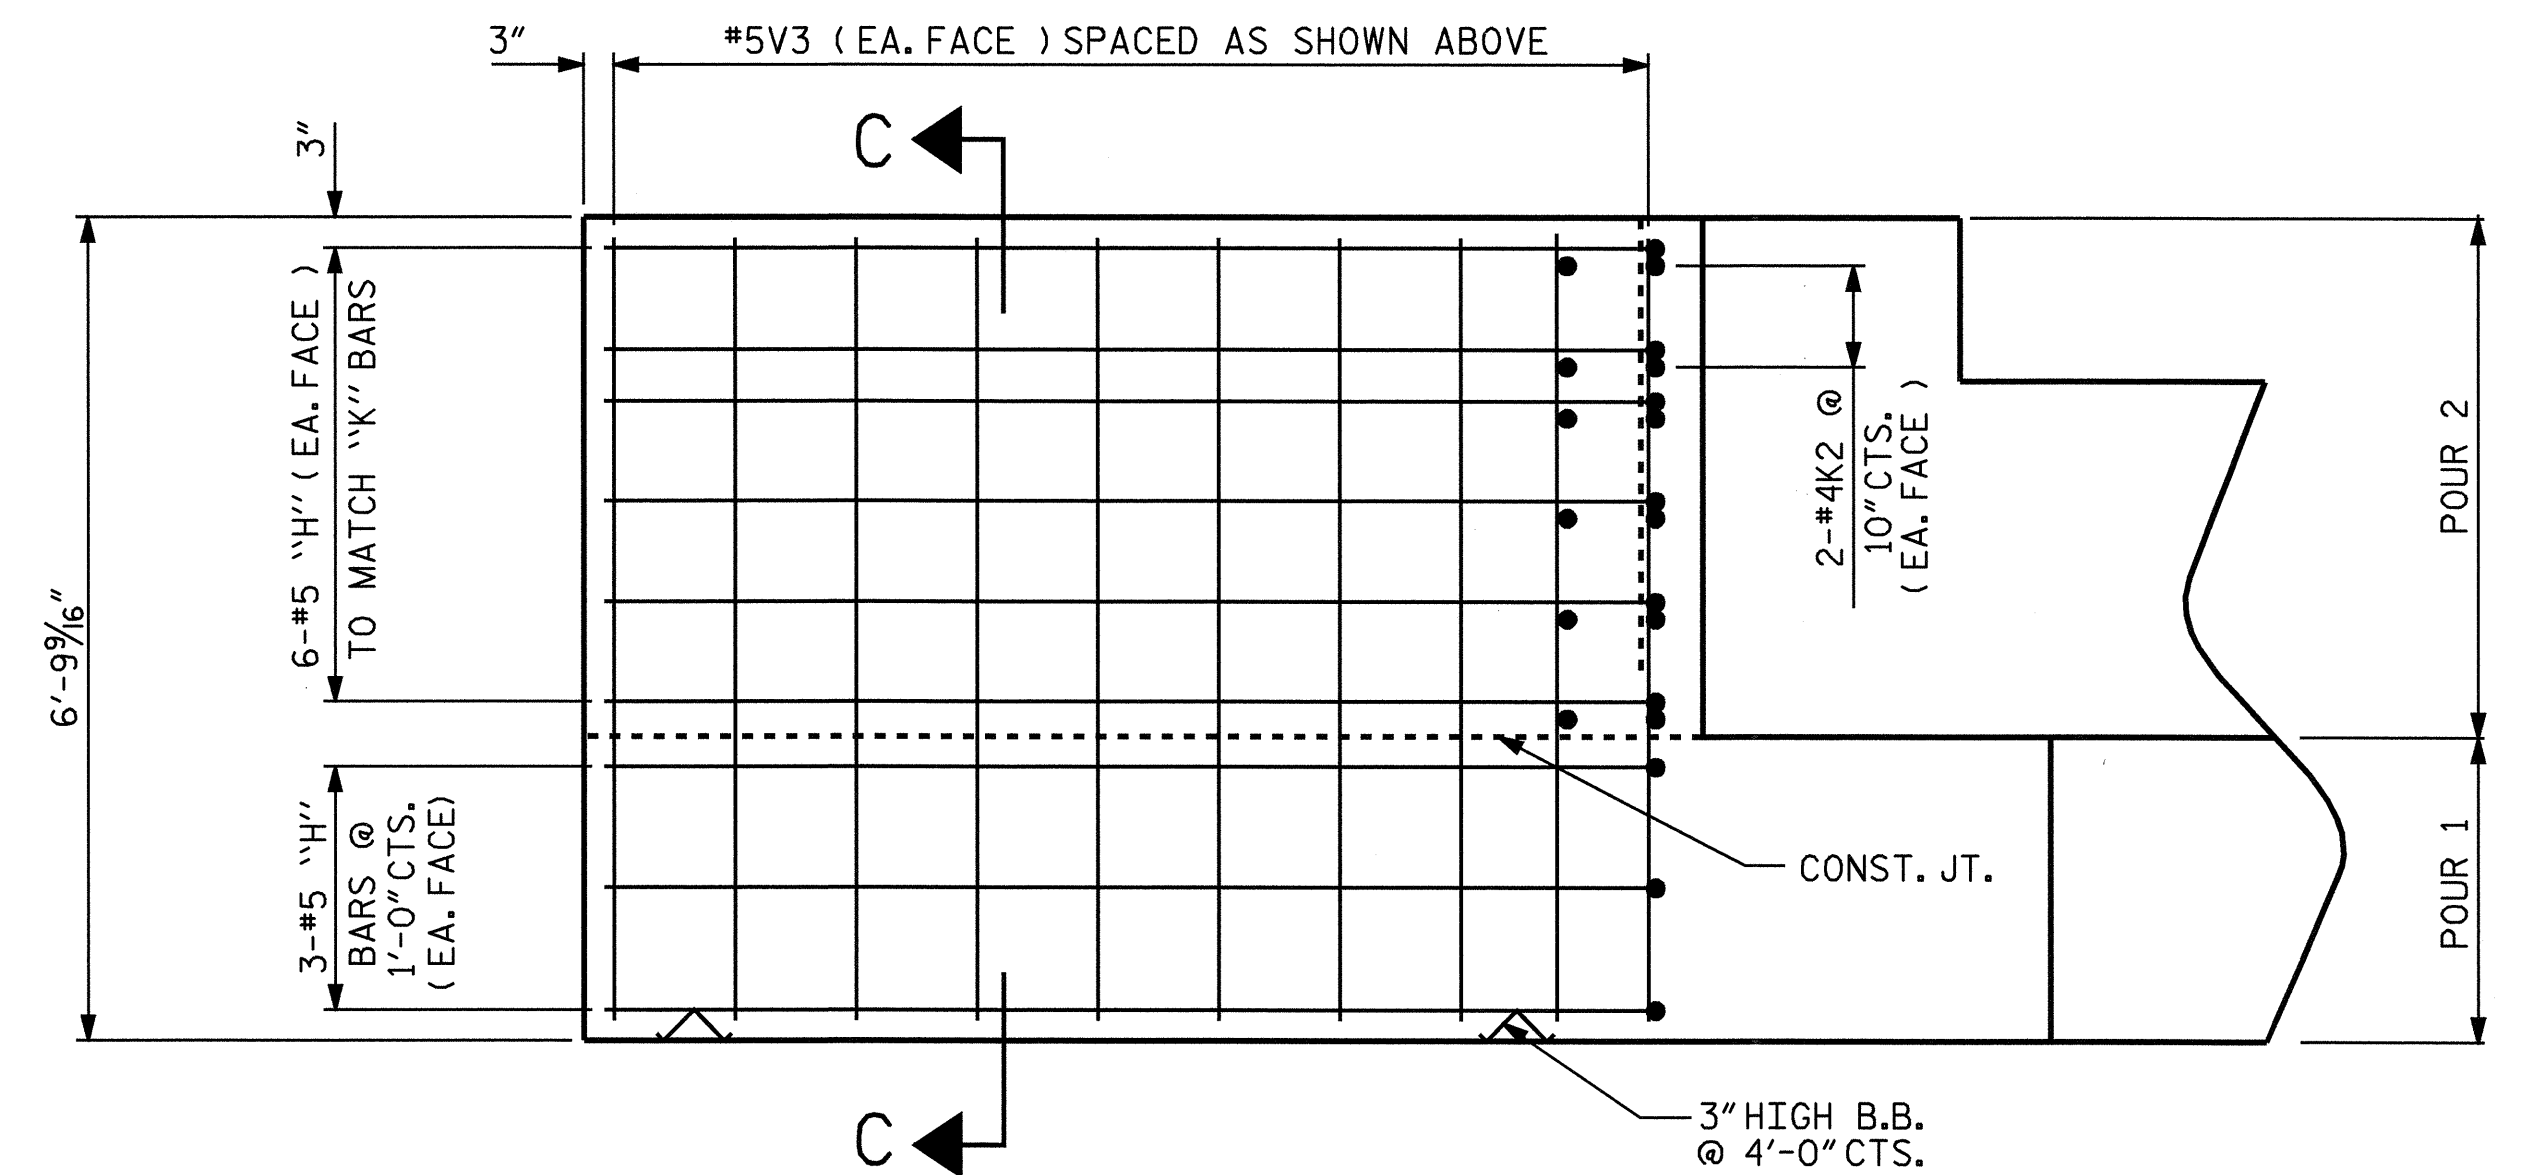


ELEVATION OF RIGHT WING - W2

PROJECT NO. B-3681
NASH/EDGEcombe COUNTY
 STATION: 18+89.64 -L-

SHEET 2 OF 3

STATE OF NORTH CAROLINA
 DEPARTMENT OF TRANSPORTATION
 RALEIGH

SUBSTRUCTURE
 END BENT 1

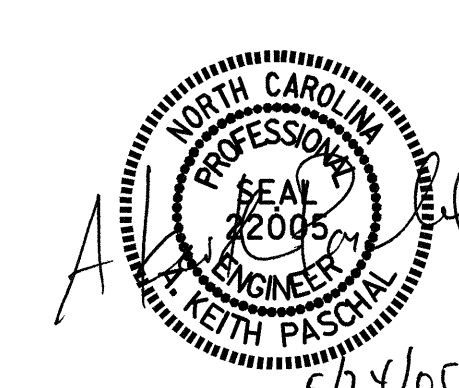

DRAWN BY: E. G. ALLEN DATE: 12-20-04
 CHECKED BY: A. M. KEETER DATE: 1-05-05

24-MAY-2005 10:39
 Z:\STRUCT\gallen\MICROS\B3681-02.DGN
 ameadows

| REVISIONS | | | | | | SHEET NO. | |
|-----------|-----|-------|-----|-----|-------|--------------|--|
| NO. | BY: | DATE: | NO. | BY: | DATE: | S-22 | |
| 1 | | | 3 | | | TOTAL SHEETS | |
| 2 | | | 4 | | | 36 | |