

CONTRACT: C201271 TIP PROJECT: B-3681


T.I.P. NO.	SHEET NO.
B-3681	UO-1

STATE OF NORTH CAROLINA
DIVISION OF HIGHWAYS



UTILITIES BY OTHERS
NASH /EDGECOMBE COUNTIES

LOCATION: BRIDGE NO. 277 OVER CSX TRANSPORTATION
ON SR 1555/1278

TYPE OF WORK: UTILITIES

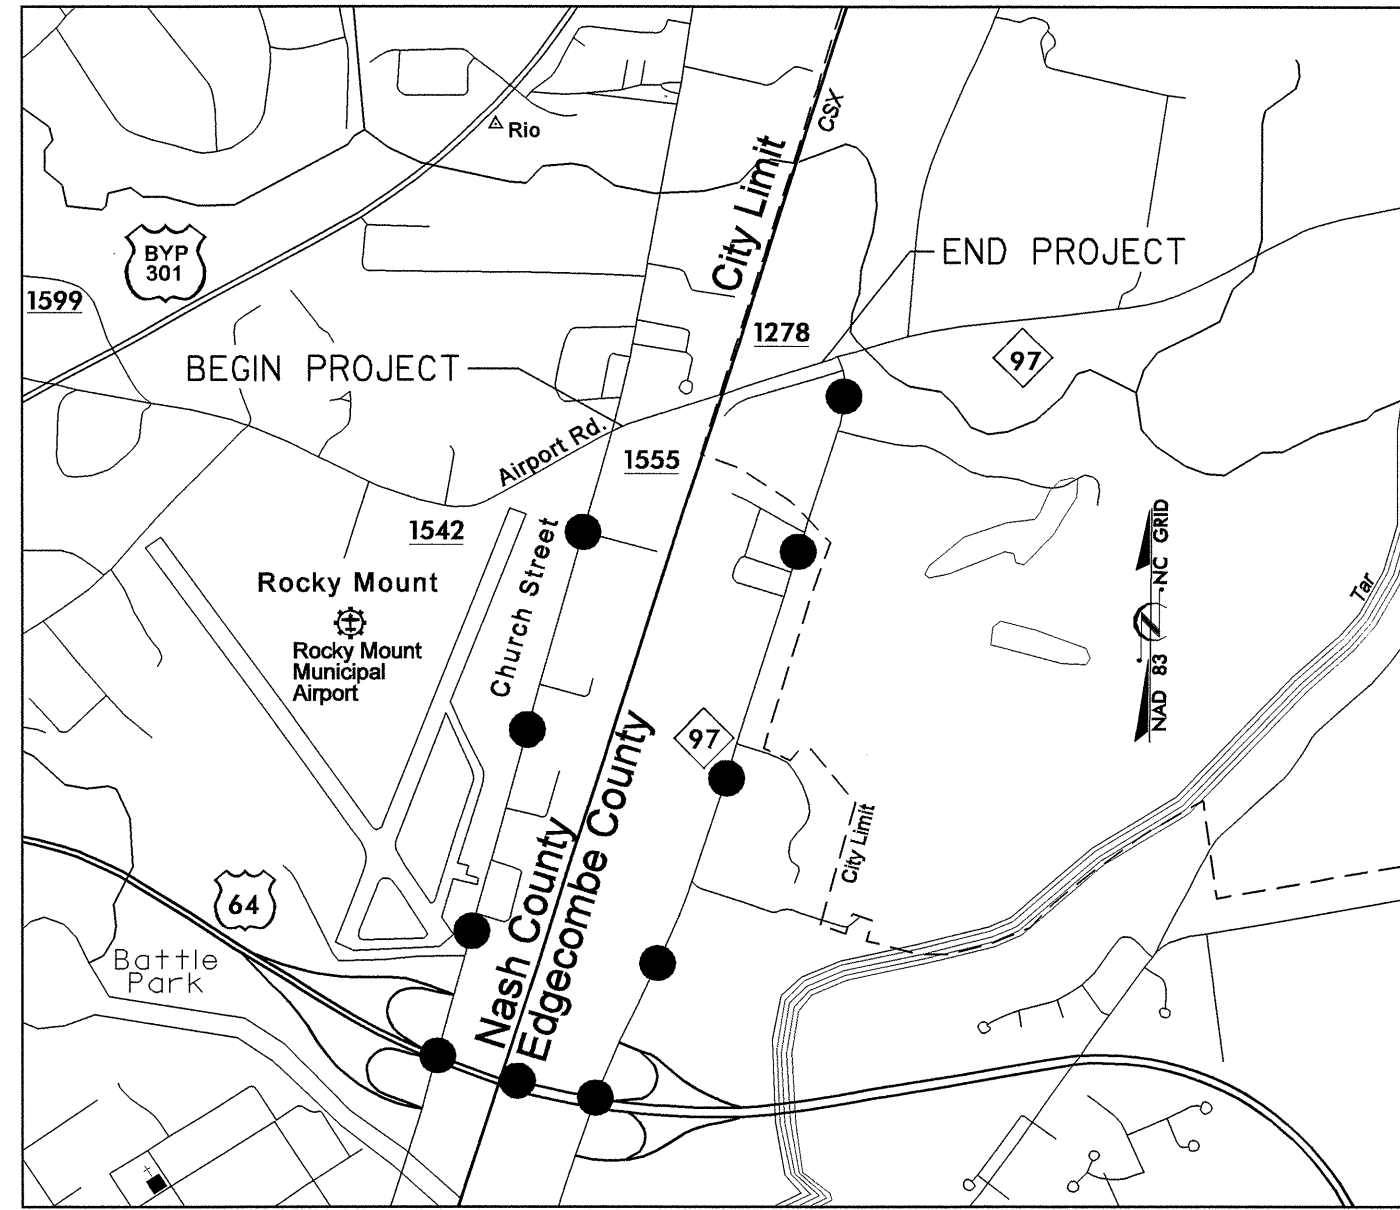


● ● ● ● DENOTES OFFSITE DETOUR
VICINITY MAP

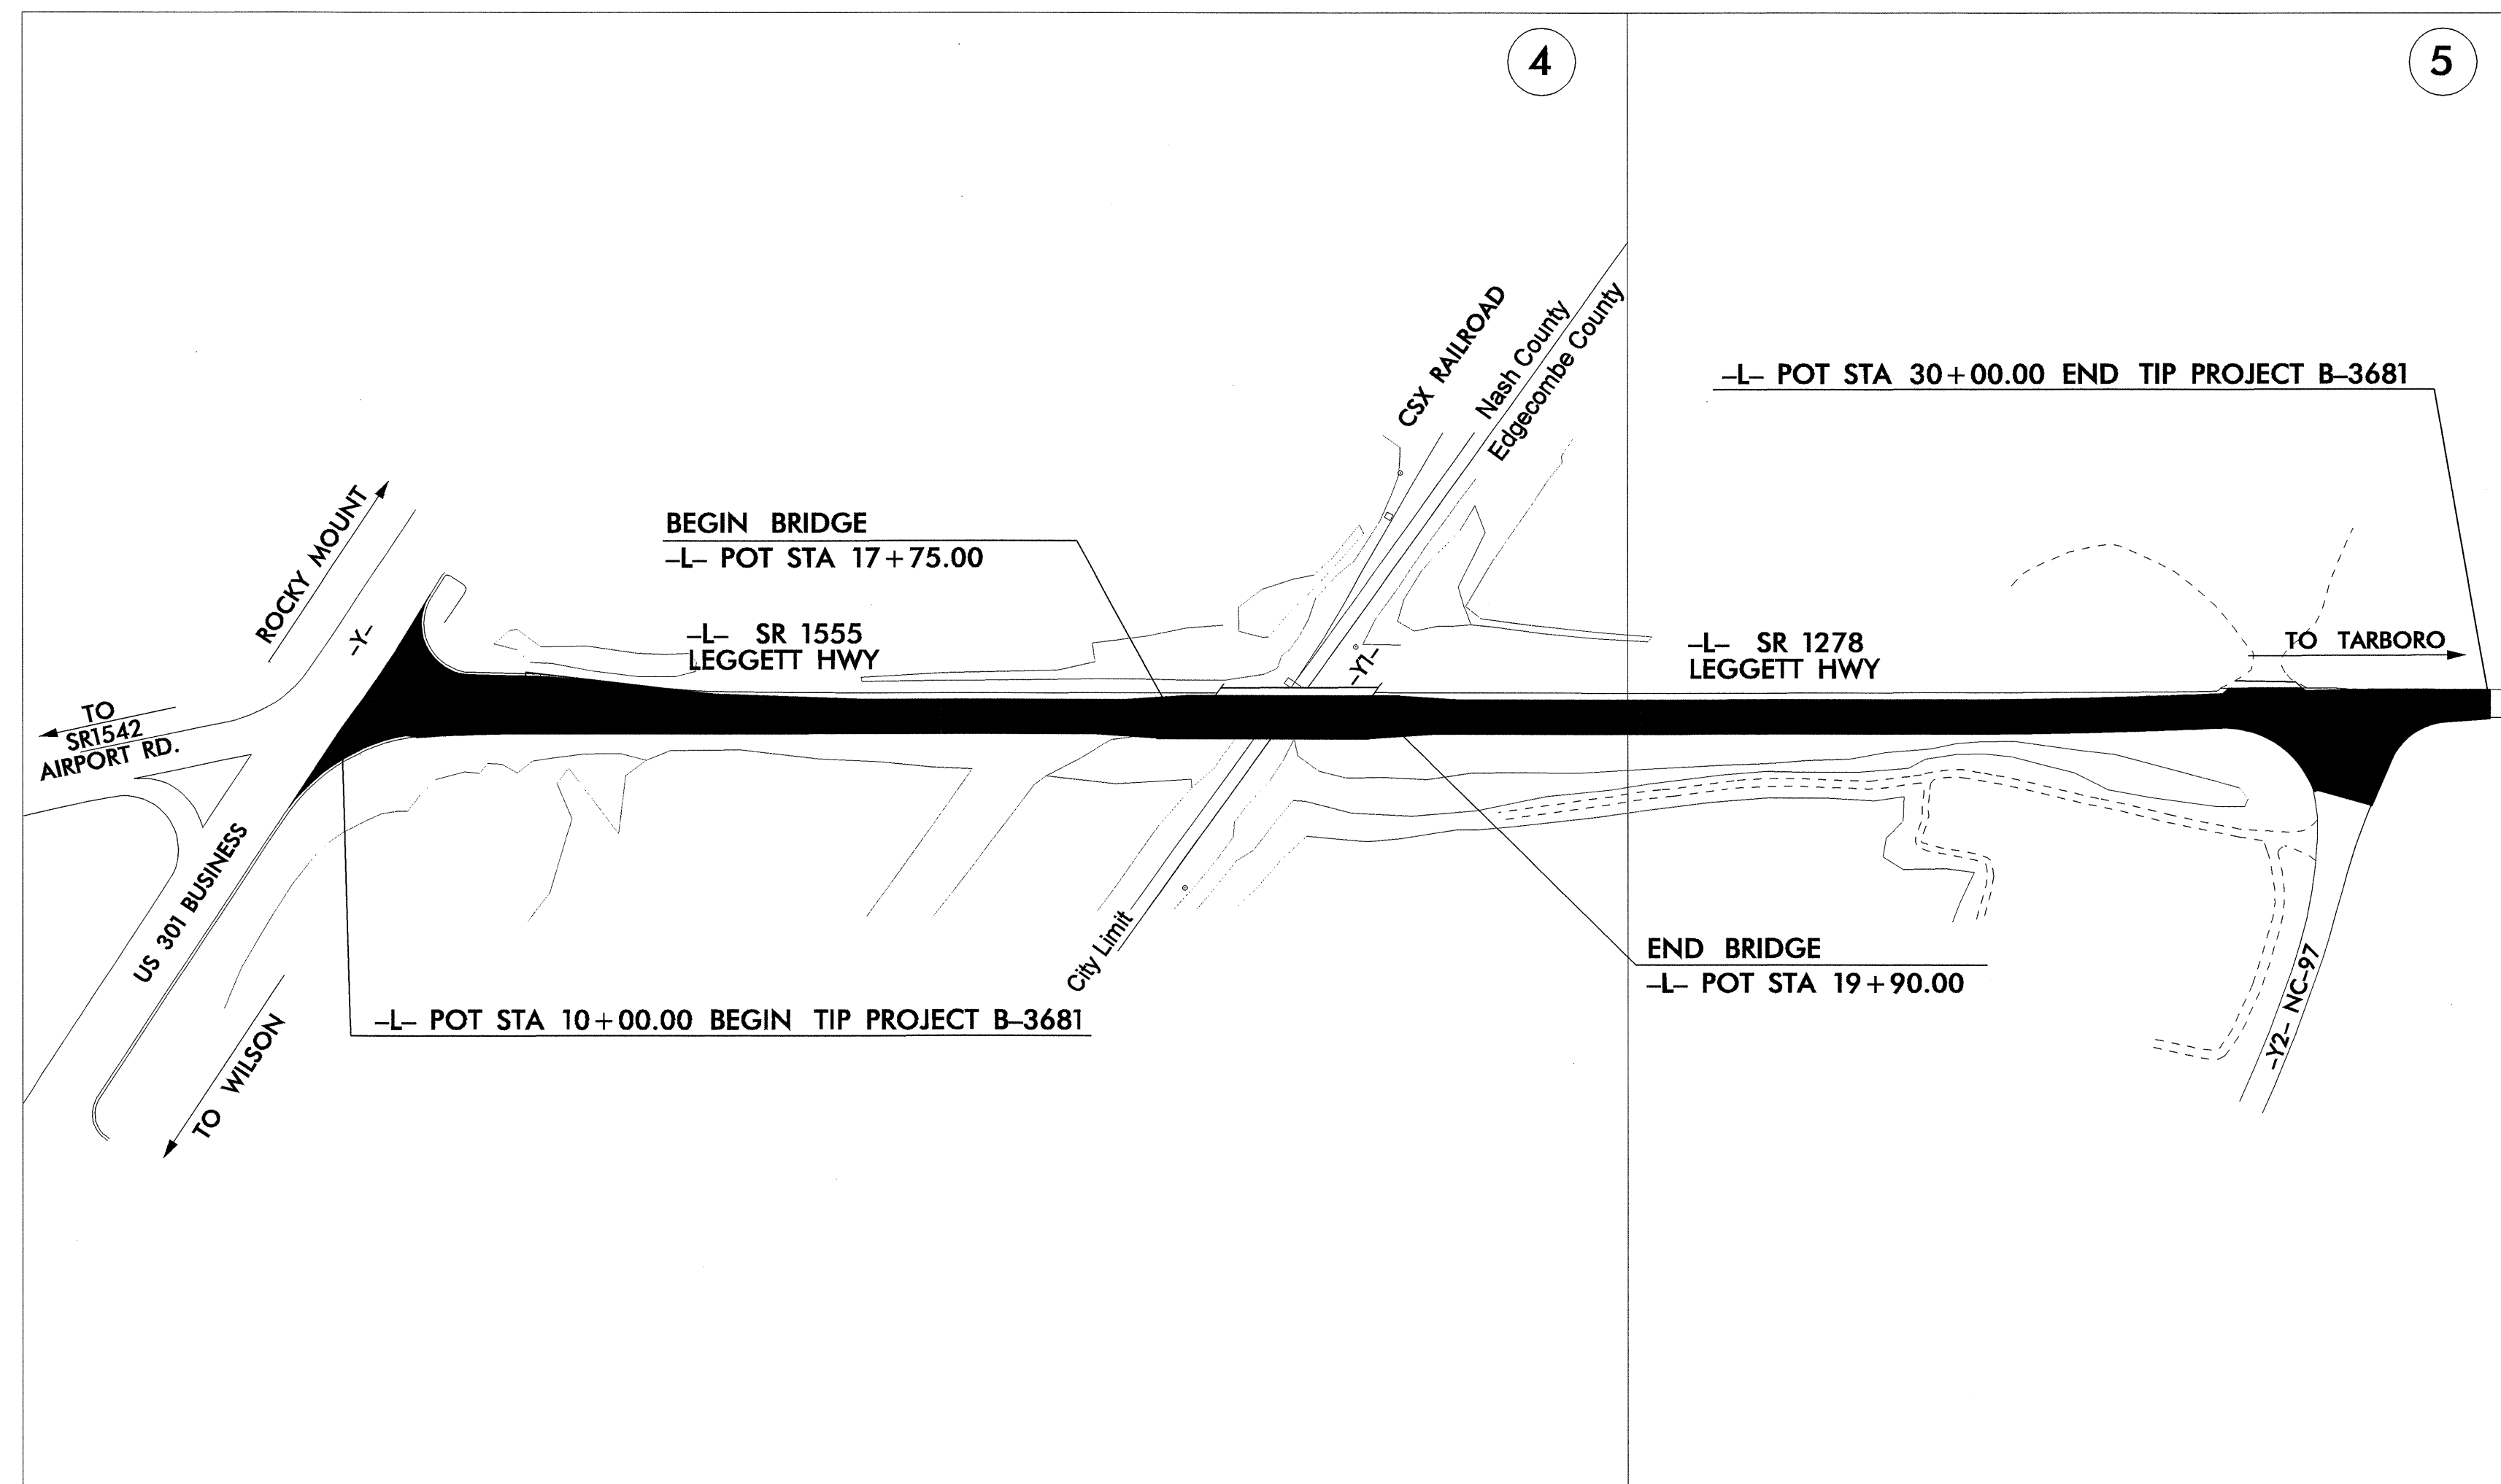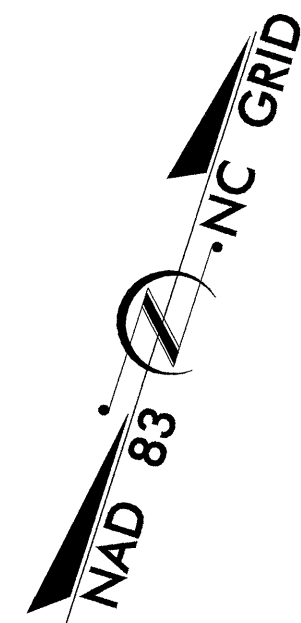

INDEX OF SHEETS	
SHEET NO.	DESCRIPTION
UO-1	TITLE SHEET
UO-2	UTILITIES BY OTHERS PLAN SHEET

UTILITY OWNERS ON PROJECT
(1) CITY OF ROCKY MOUNT (WATER)
(2) CITY OF ROCKY MOUNT (POWER)
(3) CITY OF ROCKY MOUNT (GAS)
(4) SPRINT (TELEPHONE)
(5) QUEST COMMUNICATIONS
(6) MCI

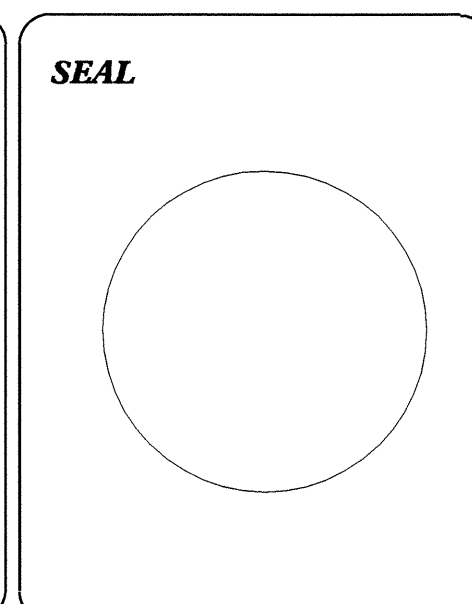

PREPARED IN THE OFFICE OF:
DIVISION OF HIGHWAYS
PROJECT SERVICES
UTILITY SECTION

1591 MAIL SERVICES CENTER
RALEIGH NC 27699-1591
PHONE (919) 250-4128
FAX (919) 250-4119

<u>Roger Worthington, PE</u>	UTILITIES SECTION ENGINEER
<u>Steve McKee, PE</u>	UTILITIES SQUAD LEADER PROJECT ENGINEER
<u>Danny Puryear</u>	UTILITIES PROJECT DESIGNER