



ELEV. (FT.)

ELEV. (FT.)

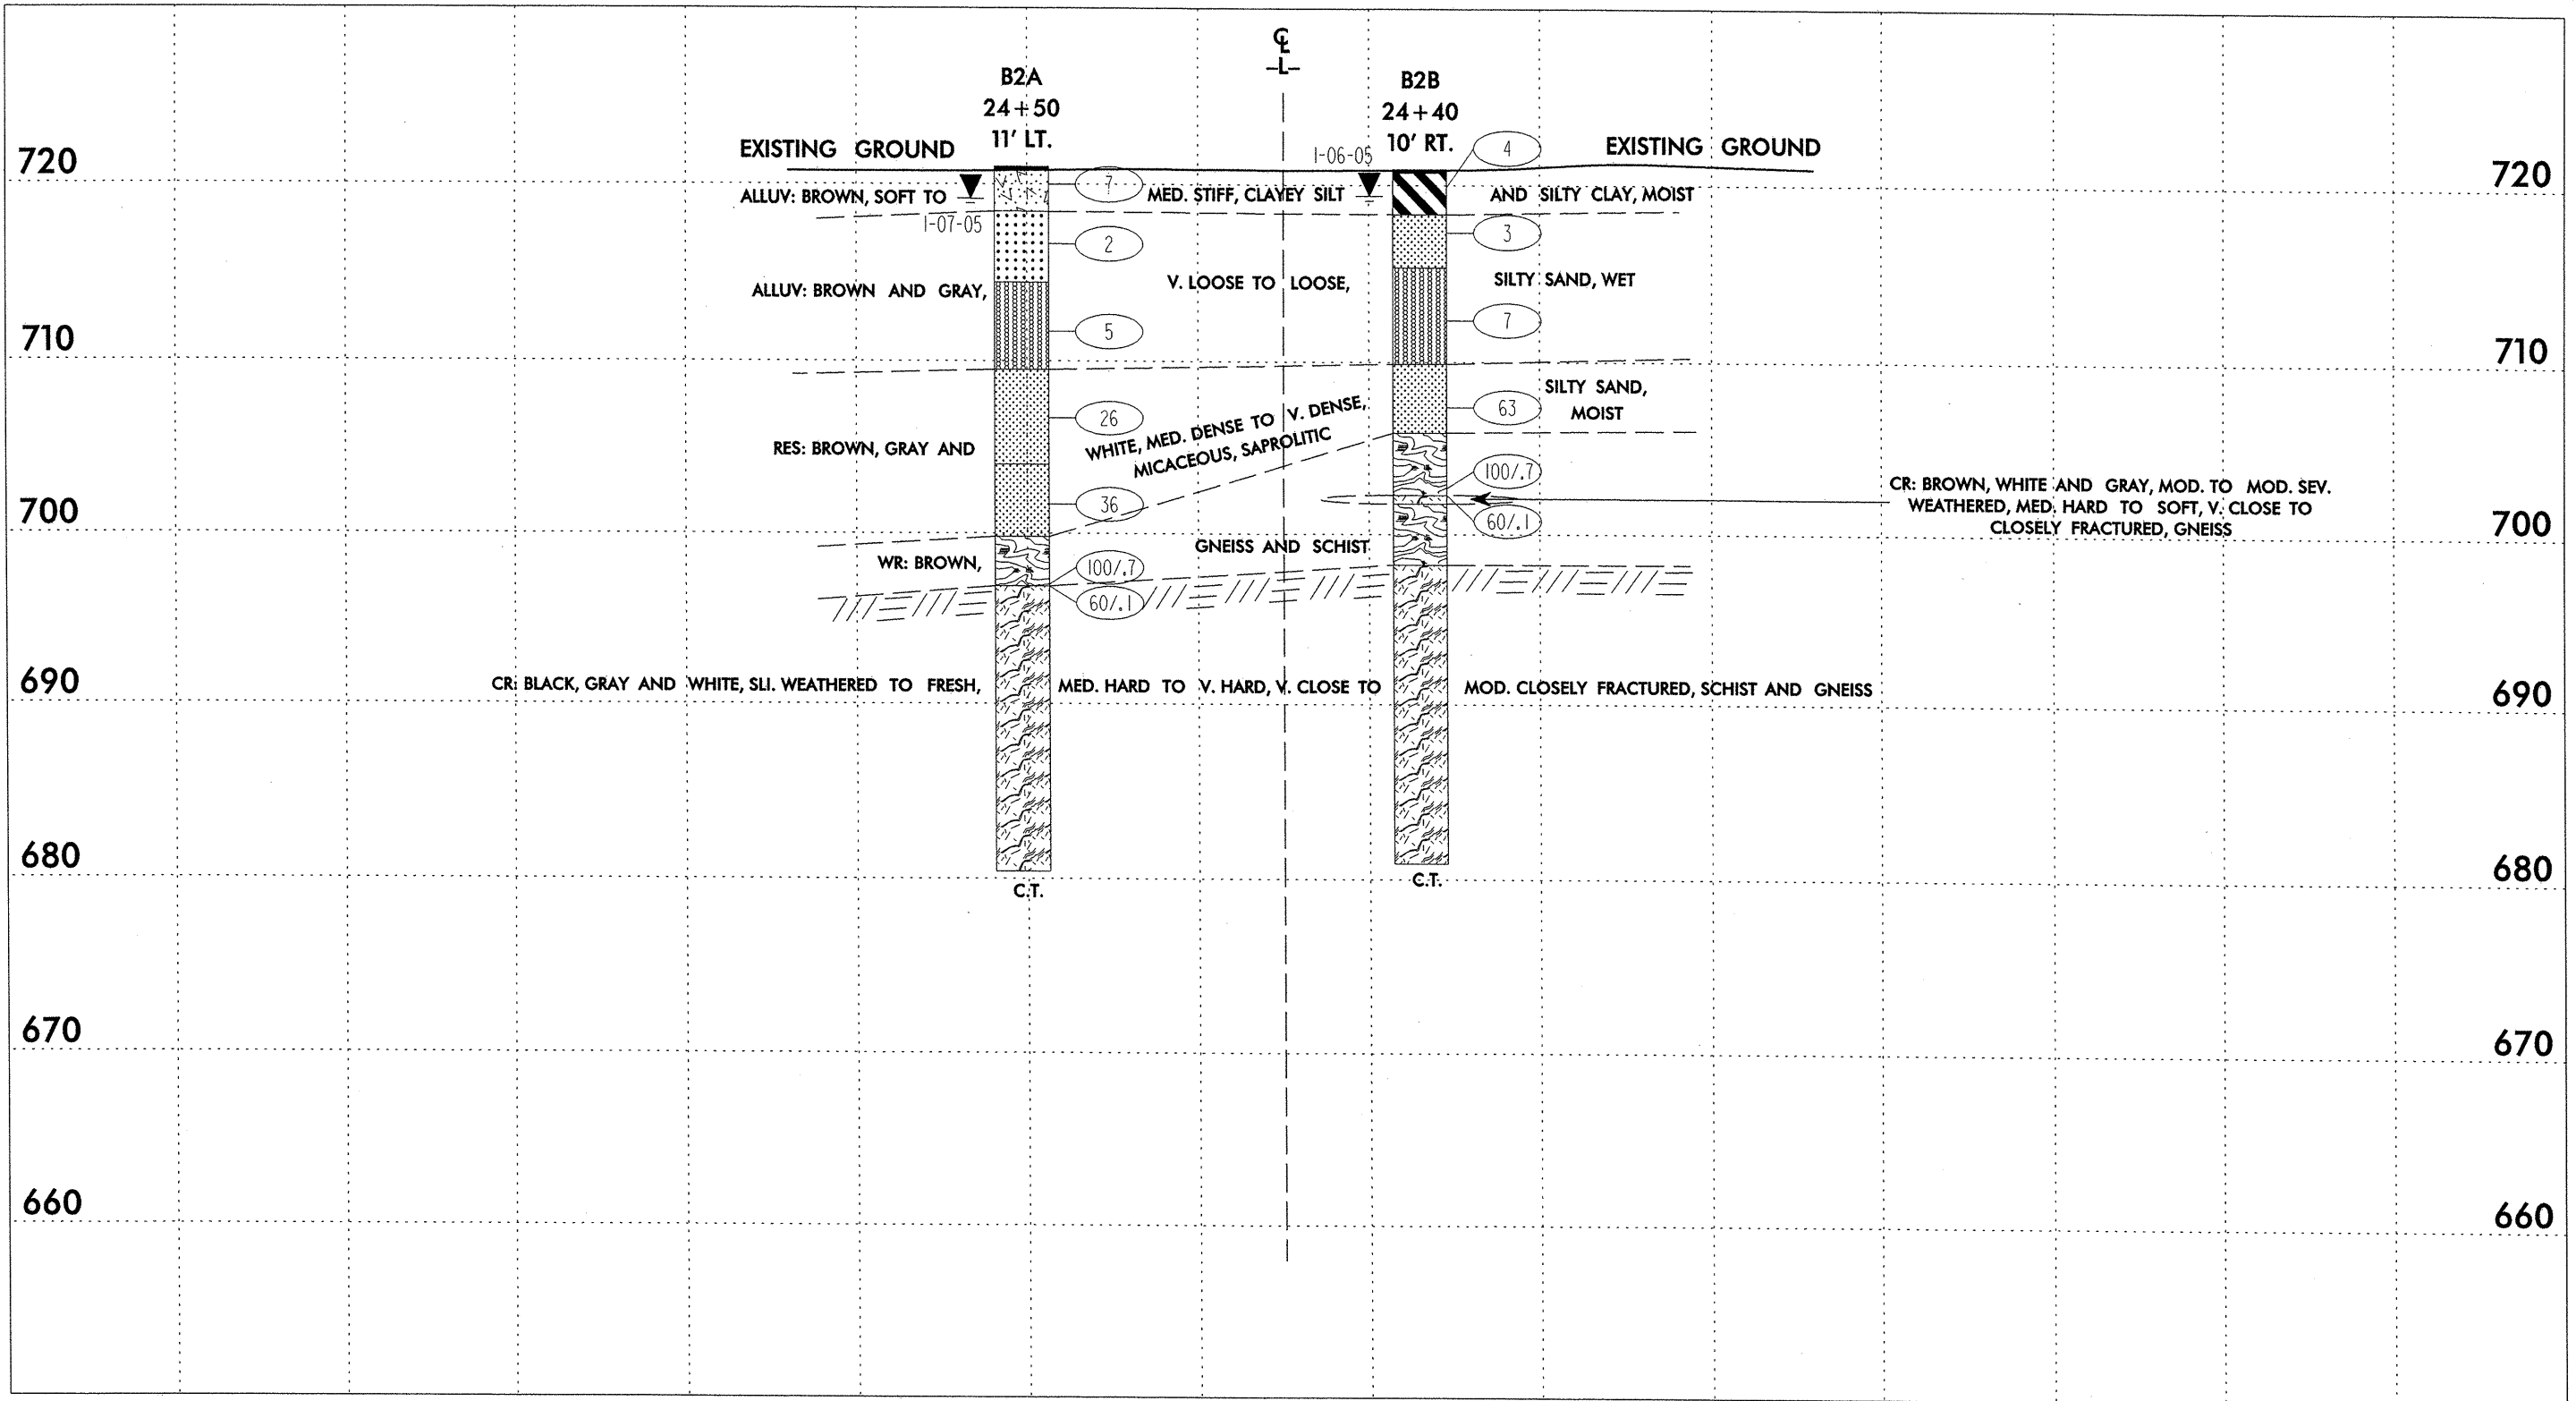


BENCH MARK: TBM, -L- STA 22+79.23,  
52.18' RIGHT, ELEVATION 730.03'

VERTICAL SCALE

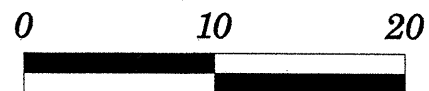

HORIZONTAL SCALE

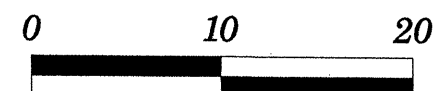

Cross Section Bent 2

Bridge No. 21 on SR 1001 (Woolen Store Road)  
Over Troublesome Creek  
Rockingham County, North Carolina  
TIP No: B-3899 State Project: 33335.1.1  
Tierra Project: 6211-04-070