




PLAN OF WING (W1)

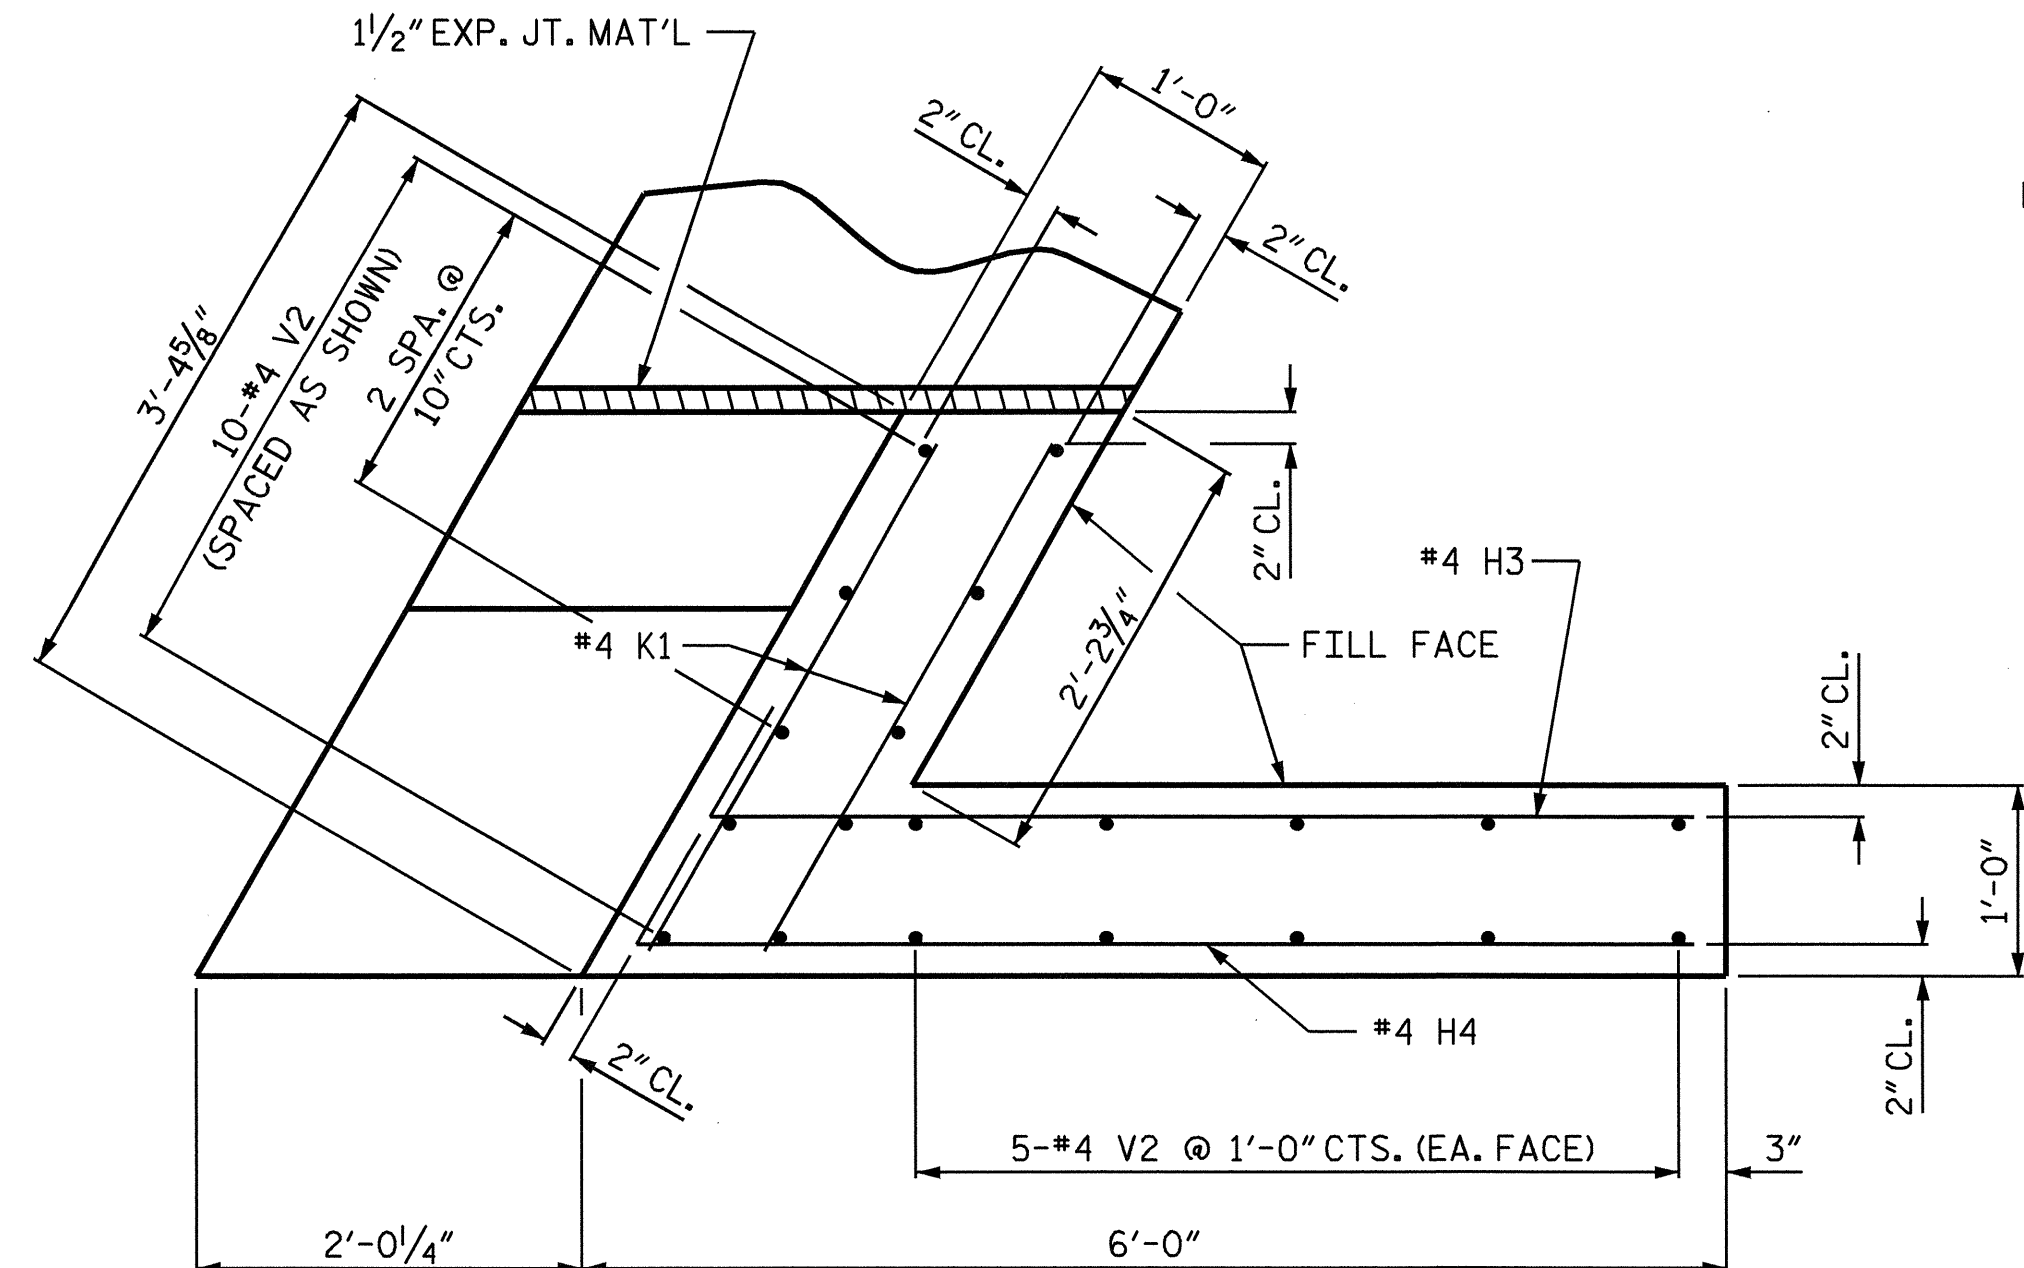


PLAN OF WING (W2)

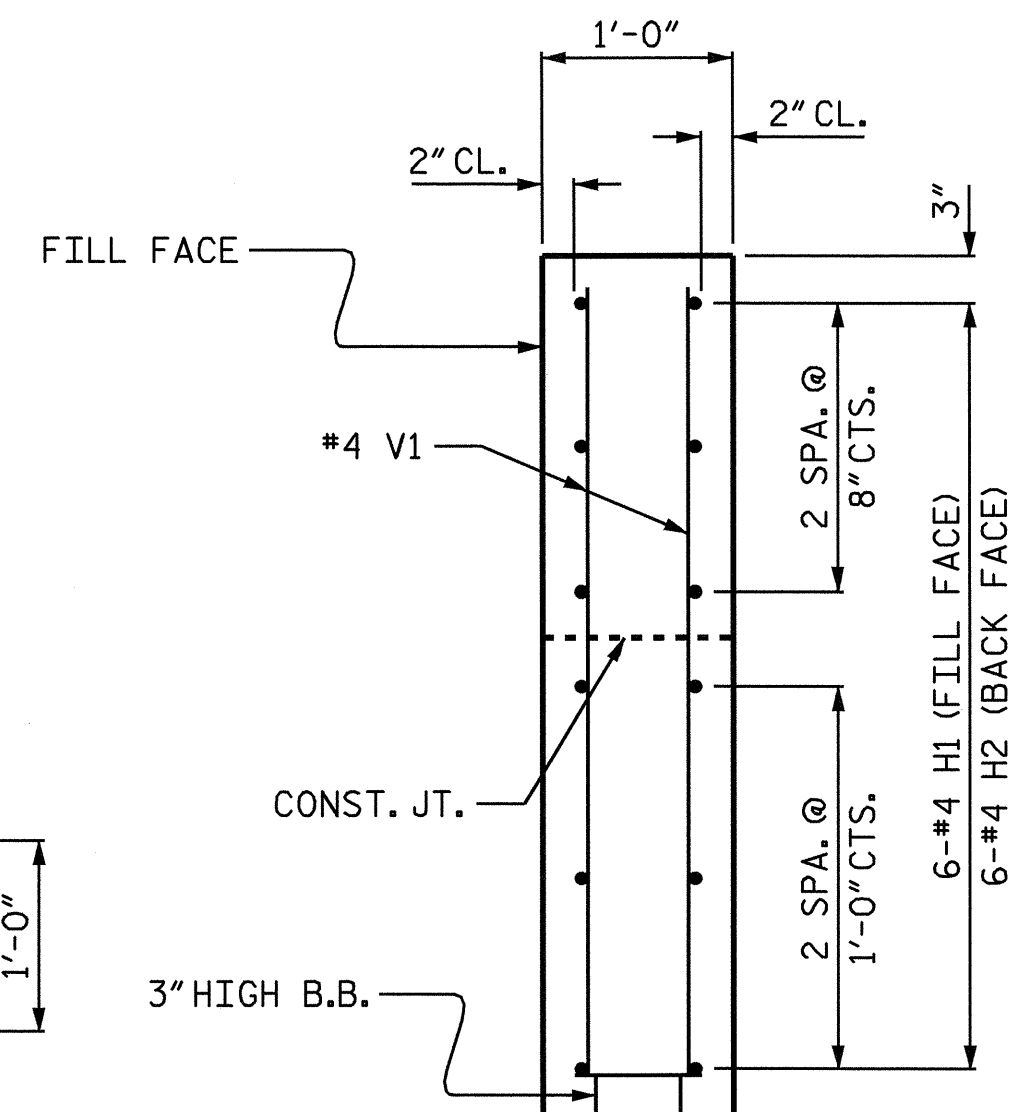


SECTION X-X

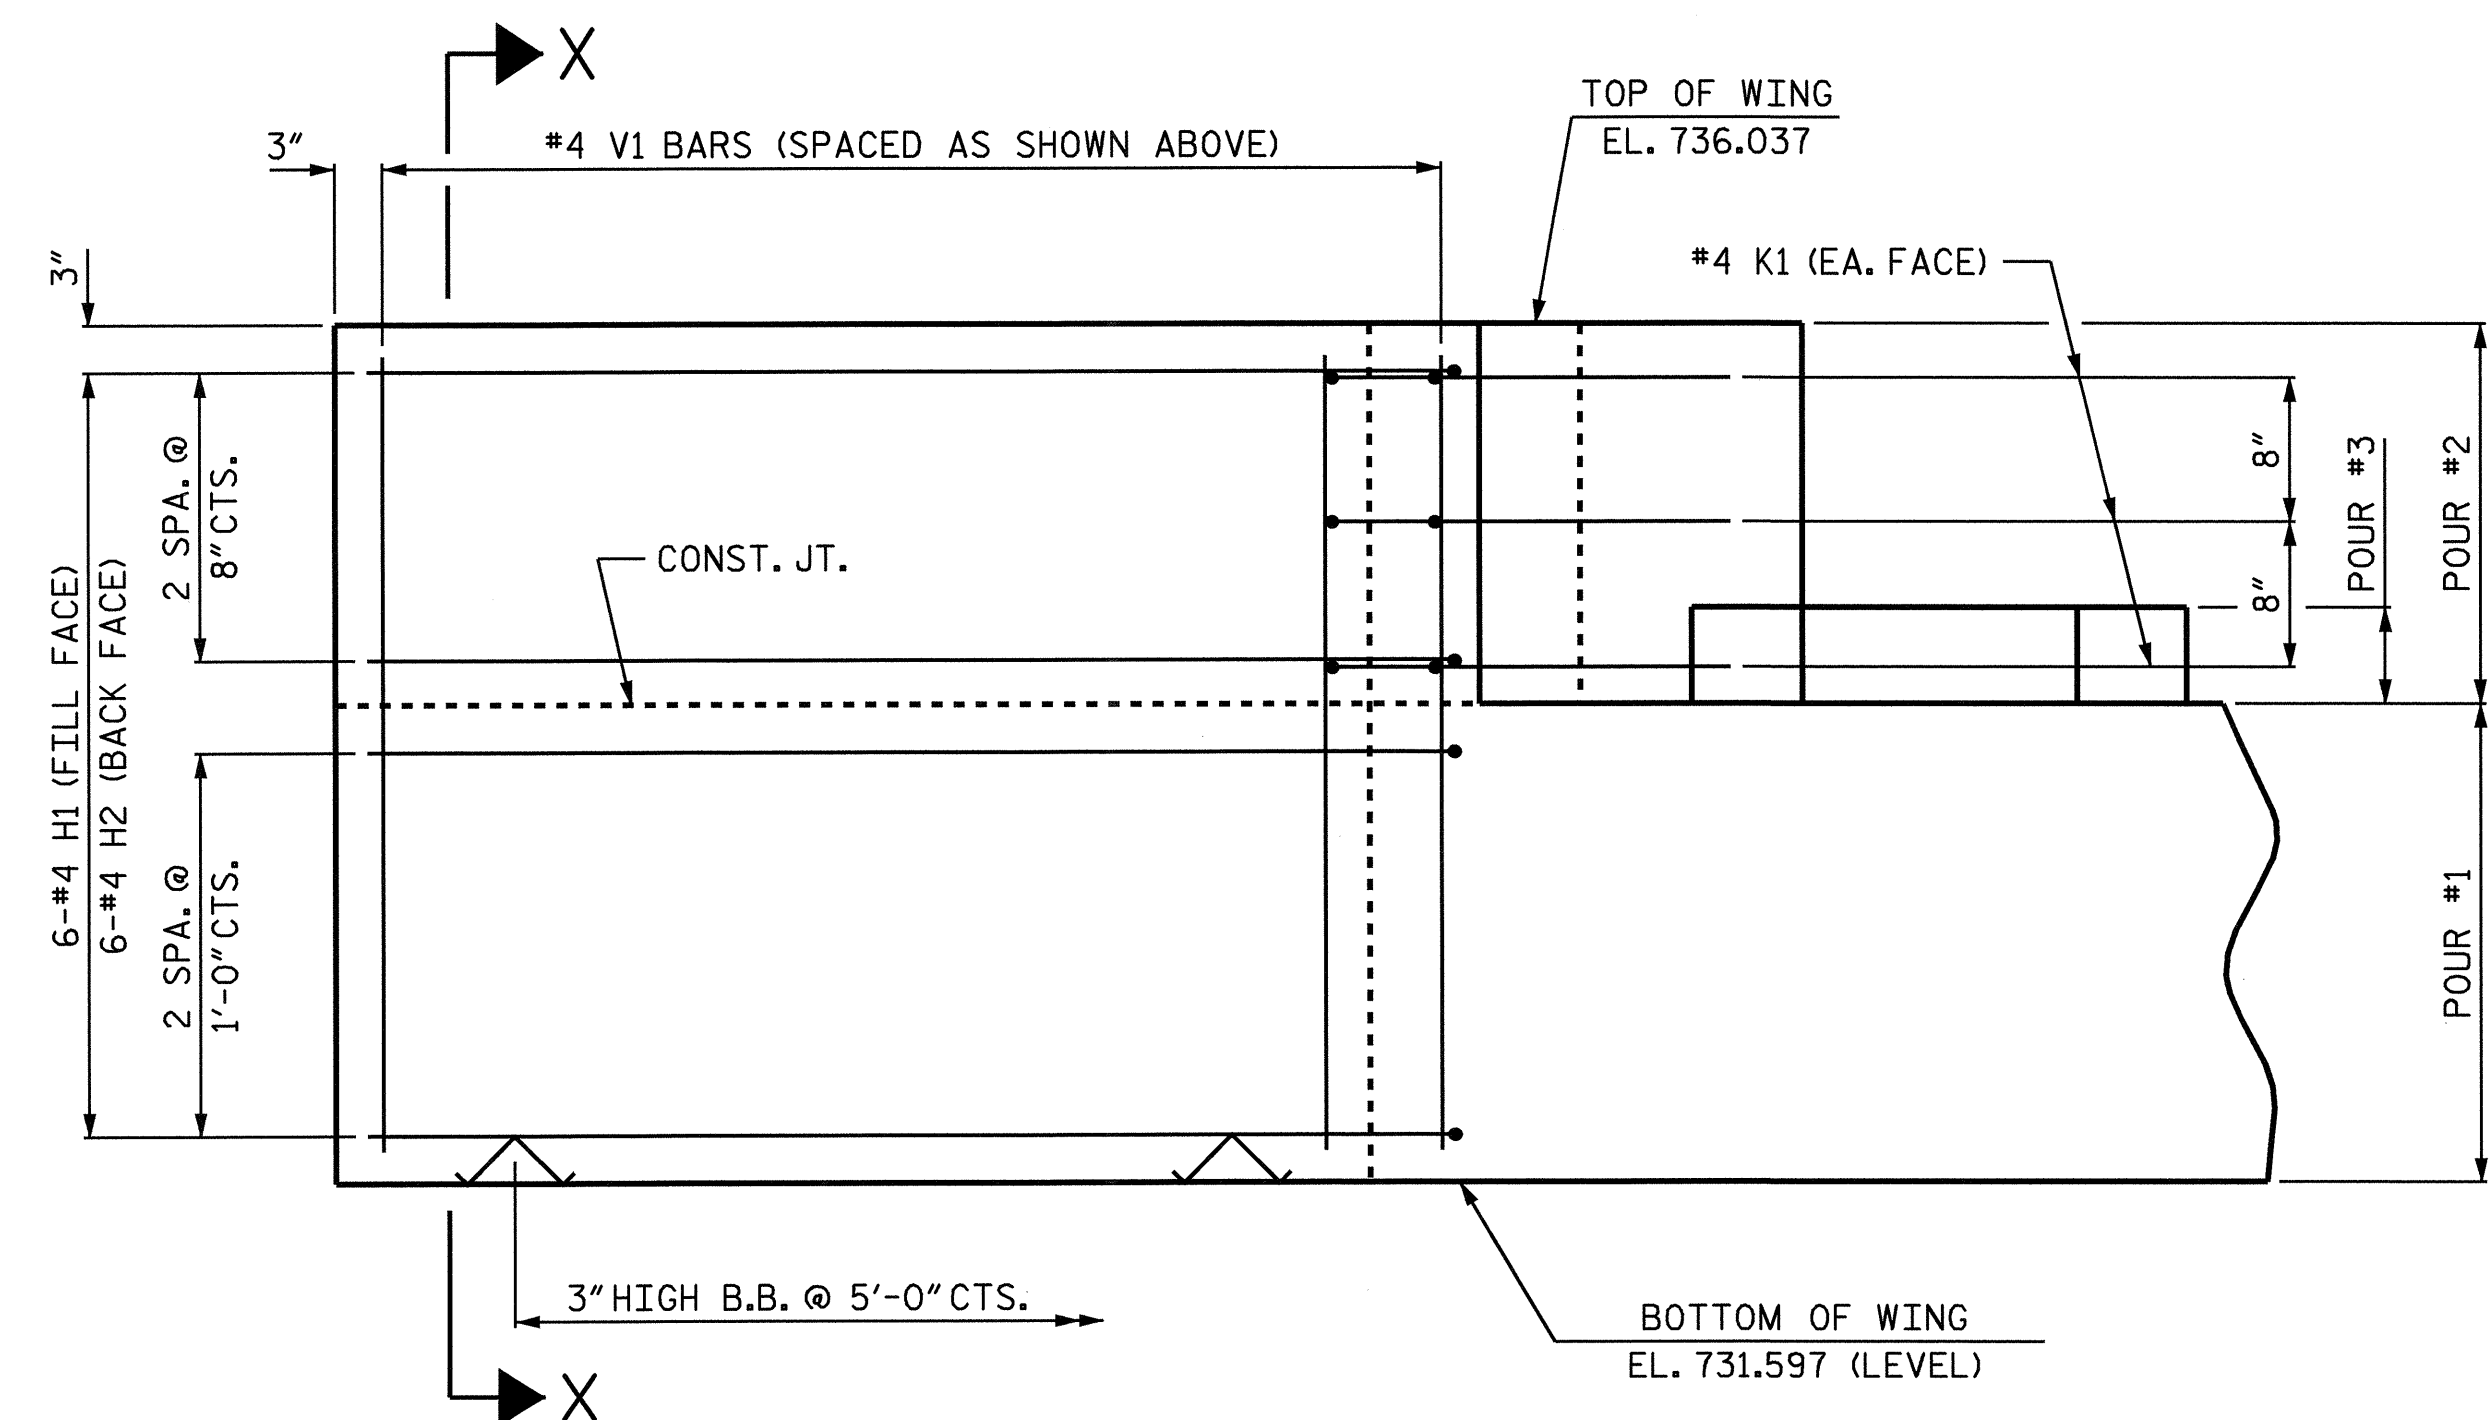

ELEVATION OF WING (W1)

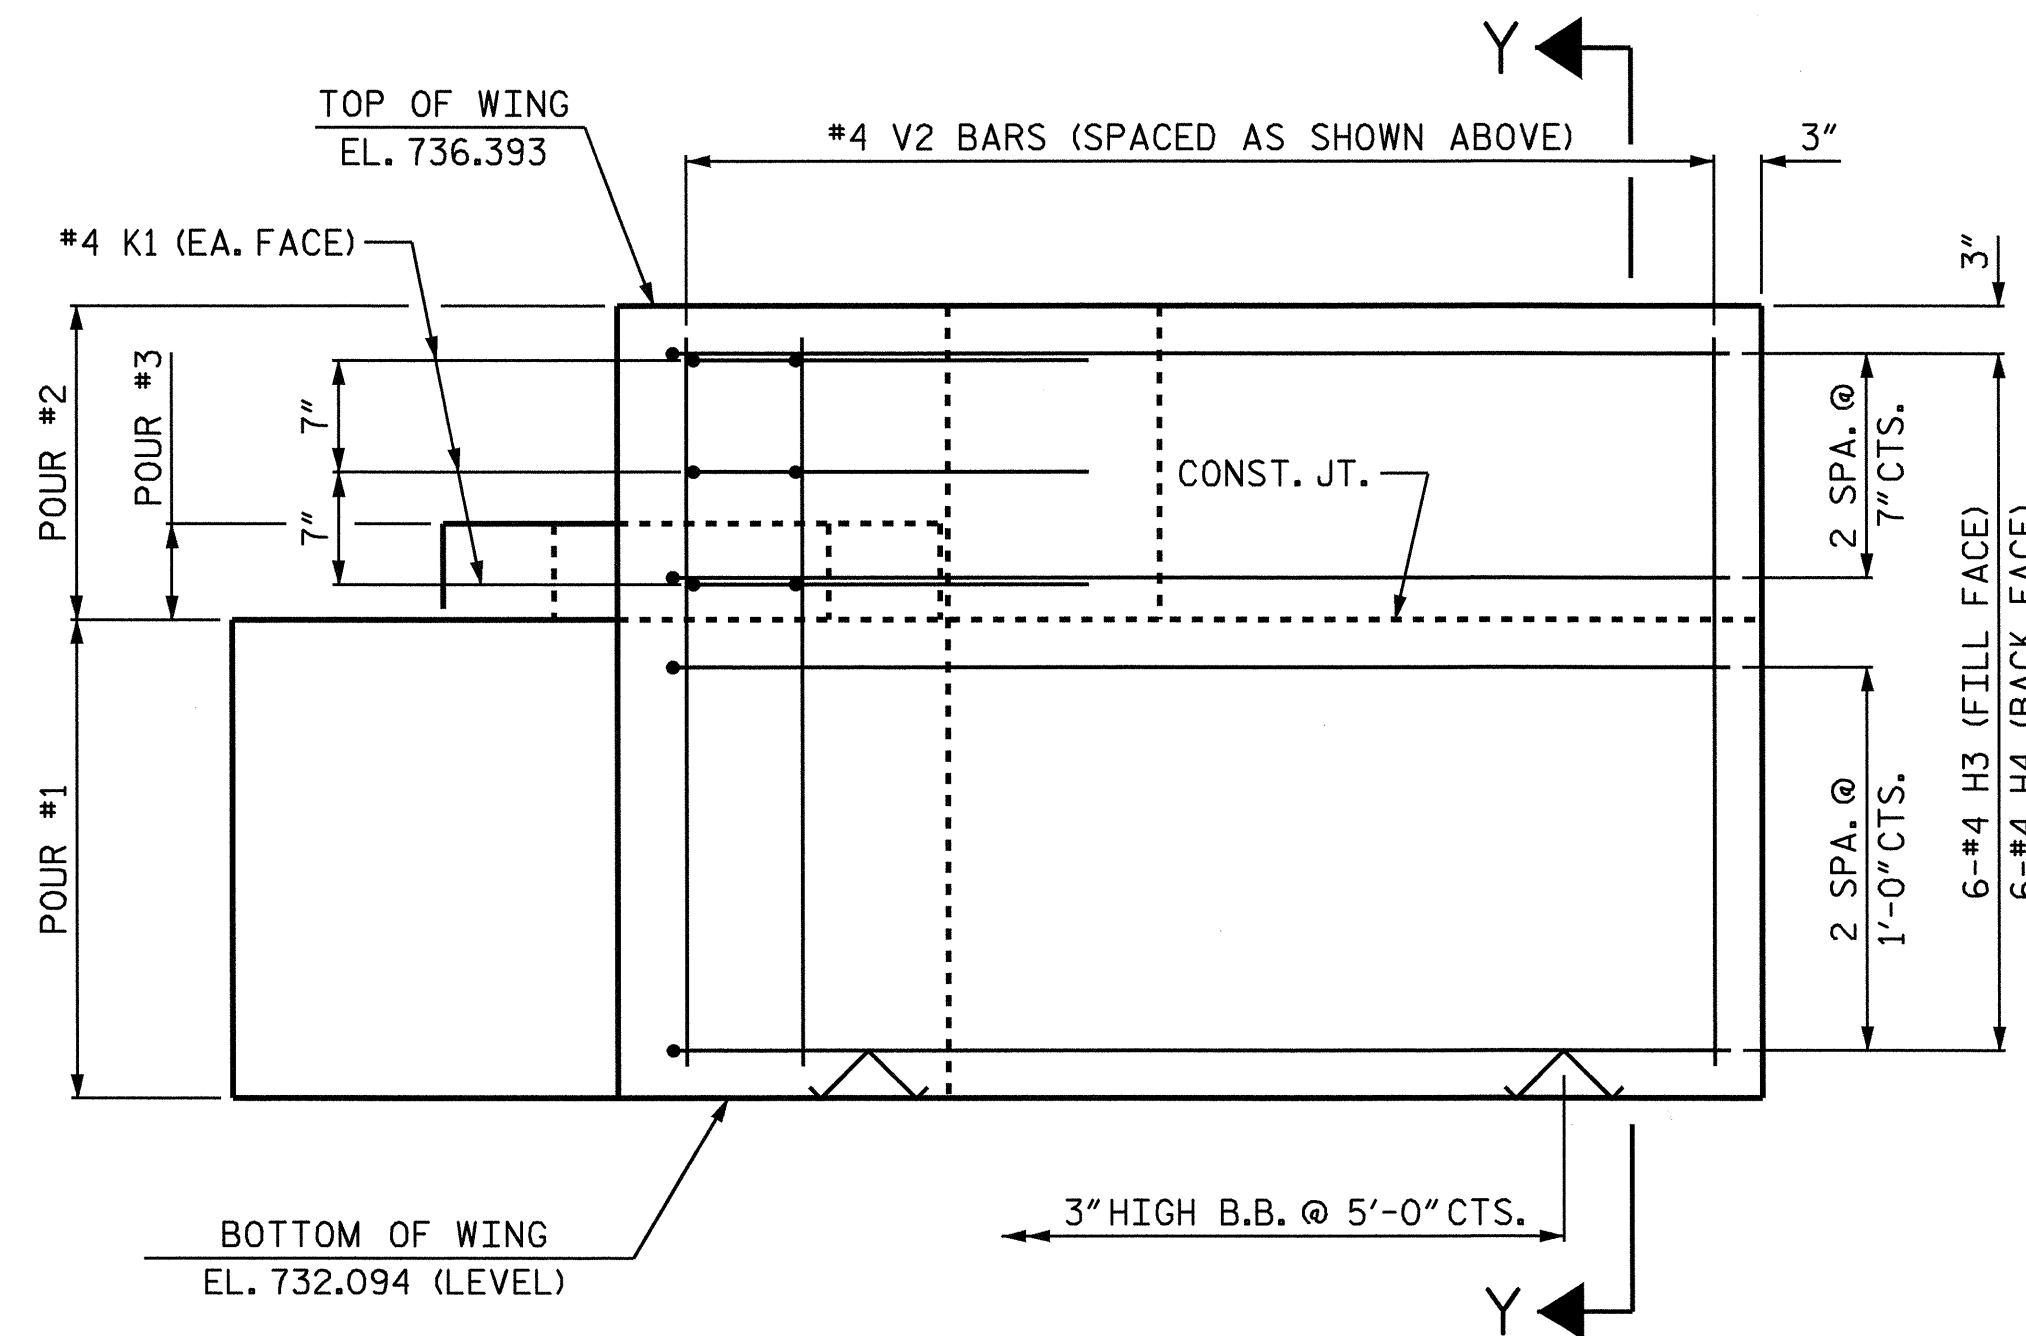

ELEVATION OF WING (W2)

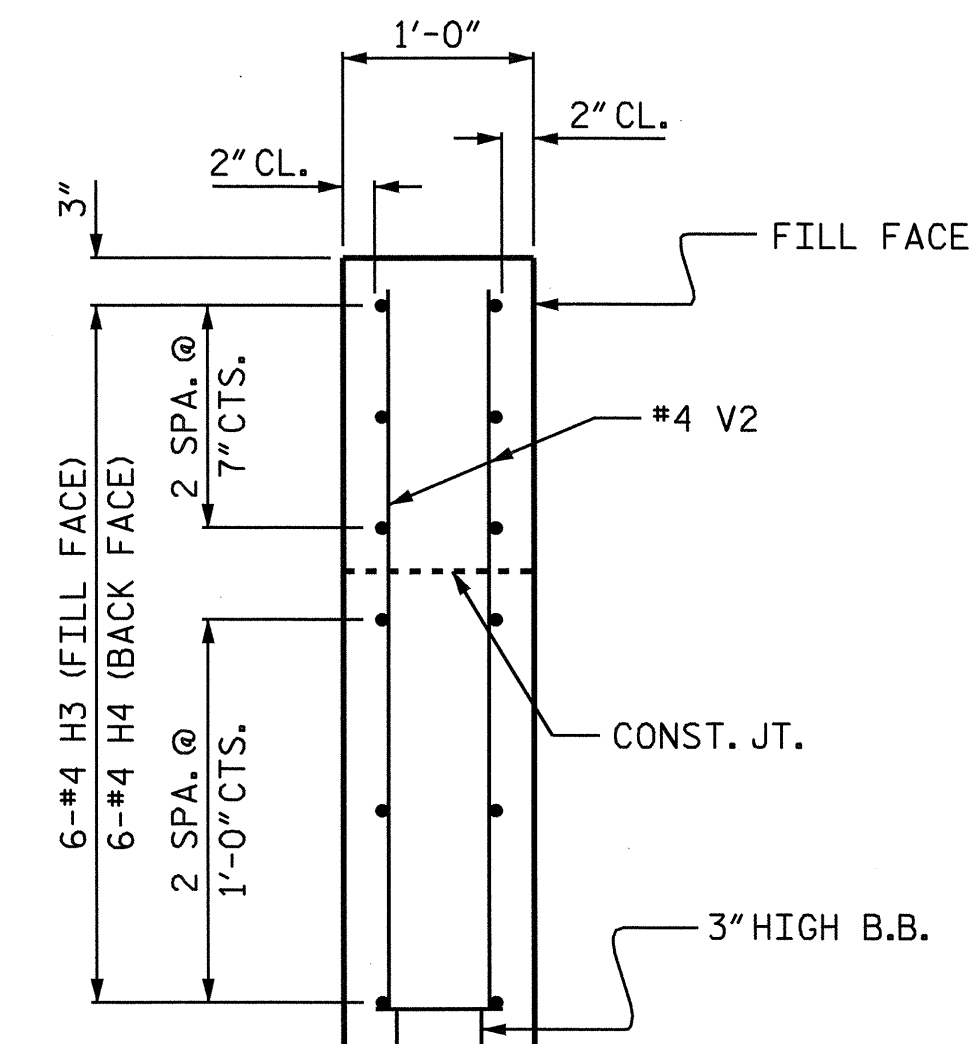

SECTION Y-Y

PROJECT NO. B-3899
 ROCKINGHAM COUNTY
 STATION: 23+91.00 -L-

SHEET 2 OF 3

STATE OF NORTH CAROLINA
 DEPARTMENT OF TRANSPORTATION
 RALEIGH

SUBSTRUCTURE
 END BENT No. 2



DRAWN BY: P.C. BREWER DATE: 6/16/04
 CHECKED BY: S.B. WILLIAMS DATE: 6/29/04

31-MAY-2005 12:28
 R:\STRUCT\23899\pbrewer\MICROS\B3899_25.DGN
 NPIERCE

REVISIONS						SHEET NO.
NO.	BY:	DATE:	NO.	BY:	DATE:	S-19
1			3			TOTAL SHEETS
2			4			24