



TOTAL BILL OF MATERIAL																					
	CONSTRUCTION, MAINTENANCE & REMOVAL OF TEMPORARY ACCESS	REMOVAL OF EXISTING STRUCTURE	3'-6" Ø DRILLED PIERS IN SOIL	3'-6" Ø DRILLED PIERS NOT IN SOIL	PERMANENT STEEL CASING FOR 3'-6" Ø DRILLED PIER	SID INSPECTION	CROSSHOLE SONIC LOGGING	CSL TUBES	UNCLASSIFIED STRUCTURE EXCAVATION	CLASS A CONCRETE	BRIDGE APPROACH SLABS	REINFORCING STEEL	SPIRAL COLUMN REINFORCING STEEL	HP 12 X 53 STEEL PILES	CONCRETE BARRIER RAIL	PLAIN RIP RAP CLASS II (2'-0" THICK)	FILTER FABRIC FOR DRAINAGE	ELASTOMERIC BEARINGS	3'-0" X 1'-9" PRESTRESSED CONCRETE CORED SLABS		
	LUMP SUM	LUMP SUM	LIN.FT.	LIN.FT.	LIN. FT.	EACH	EACH	LIN. FT.	LUMP SUM	CU. YDS.	LUMP SUM	LBS.	LBS.	No.	LIN.FT.	LIN.FT.	SQ.YDS.	SQ.YDS.	LUMP SUM	No.	LIN.FT.
SUPERSTRUCTURE	LUMP SUM	LUMP SUM							LUMP SUM		LUMP SUM					270.21			LUMP SUM	33	1,486.15
END BENT No. 1										13.6		2,218		7	280.00		310	345			
BENT No. 1			77.50	22.00	36.50	1	1	428.00		25.9		11,327	2,788								
BENT No. 2			65.25	16.50	33.50			357.00		26.4		10,526	2,460								
END BENT No. 2										13.6		2,219		7	210.00		290	322			
TOTAL	LUMP SUM	LUMP SUM	142.75	38.50	70.00	1	1	785.00	LUMP SUM	79.5	LUMP SUM	26,290	5,248	14	490.00	270.21	600	667	LUMP SUM	33	1,486.15

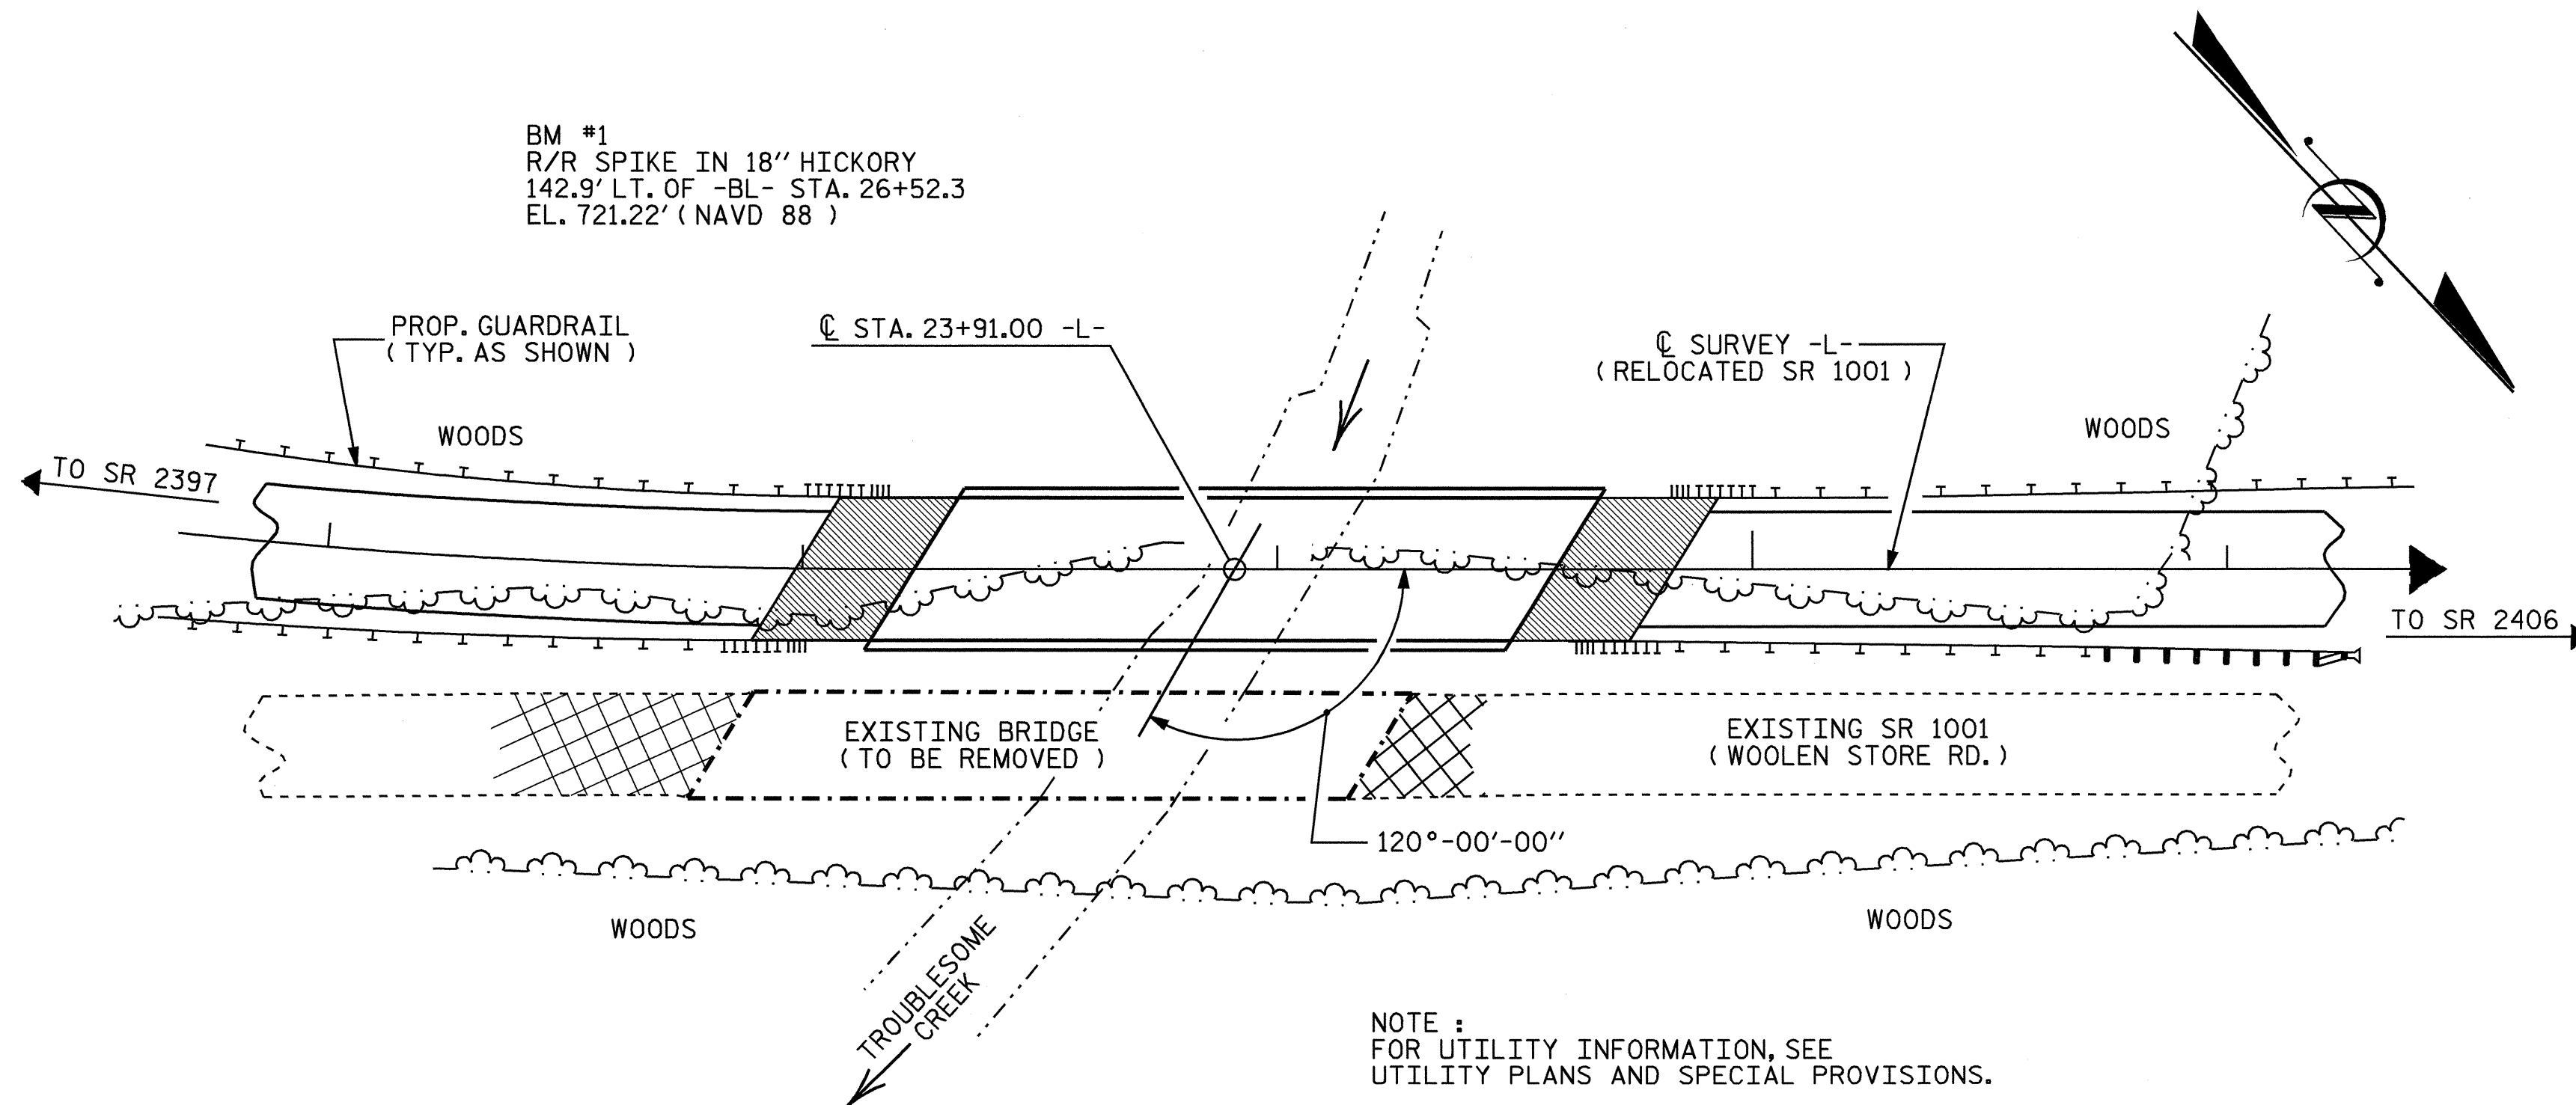

LOCATION SKETCH

PROJECT NO. B-3899
ROCKINGHAM COUNTY
 STATION: 23+91.00 -L-

SHEET 3 OF 3

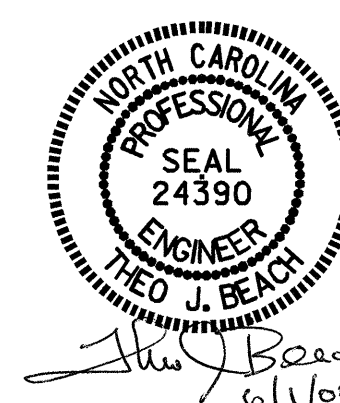

STATE OF NORTH CAROLINA
 DEPARTMENT OF TRANSPORTATION
 RALEIGH

GENERAL DRAWING

BRIDGE ON RELOCATED
 SR 1001 (WOOLEN STORE RD.)
 OVER TROUBLESOME CREEK
 BETWEEN SR 2397 AND SR 2406

REVISIONS						SHEET NO.
NO.	BY:	DATE:	NO.	BY:	DATE:	S-3
1			3			TOTAL SHEETS
2			4			24

DRAWN BY: MIKE BRITT DATE: 5-11-05
 CHECKED BY: T.J. BEACH DATE: 5-13-05