


# PREFORMED SCOUR HOLE DETAIL

PLAN VIEW

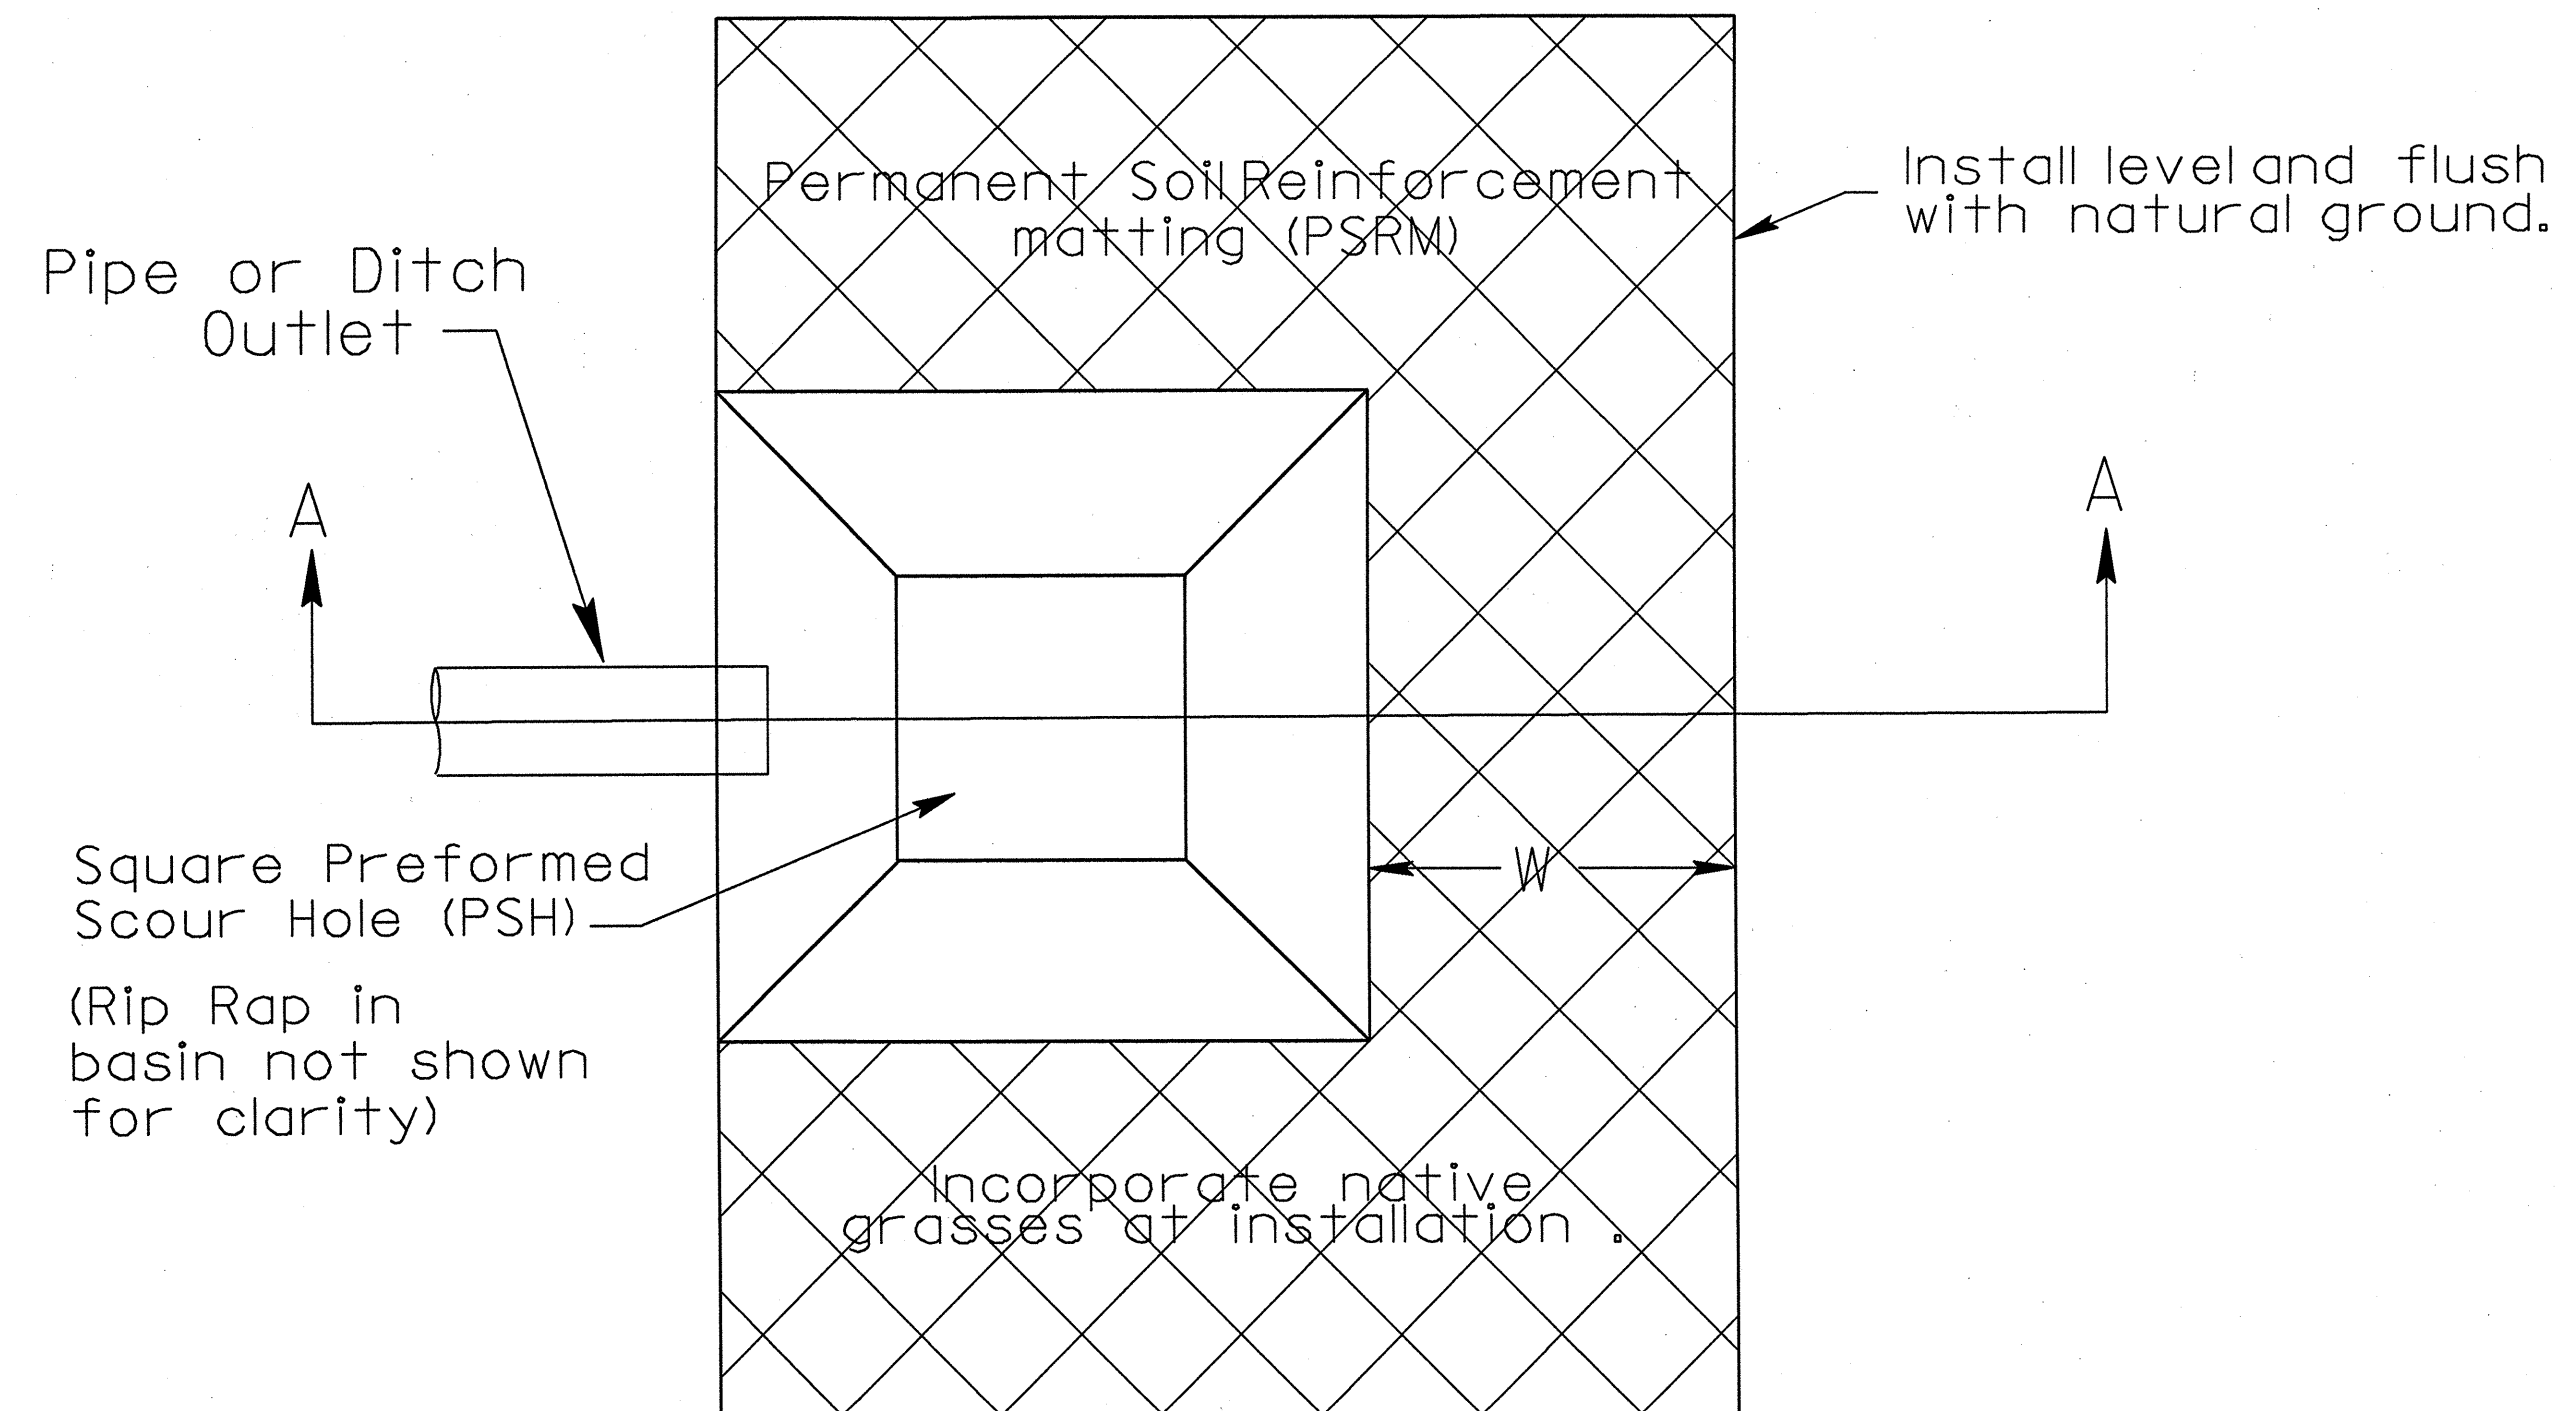

LOCATION (AT OUTLET)
Sta 21+70 -L- (L+.)
Sta 25+40 -L- (L+.)

B	5	ft
D	2	ft
W	5	ft
d	1	ft

SECTION A-A

