
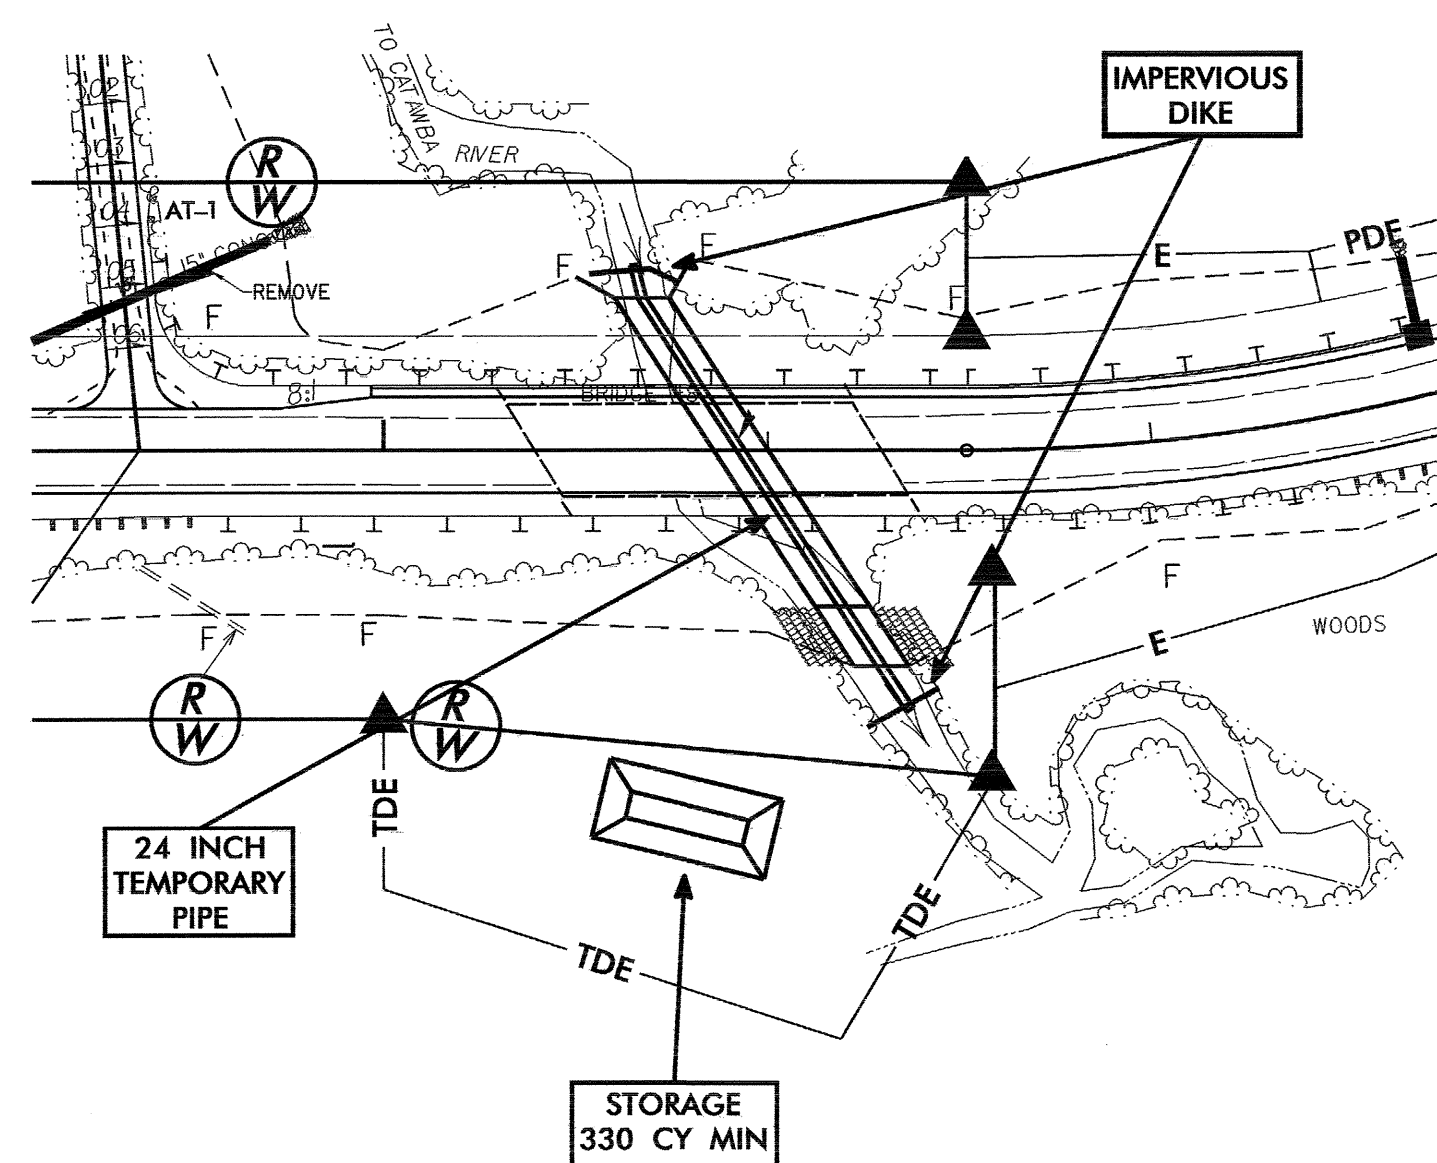


PROJECT REFERENCE NO.	SHEET NO.
B-3822	EC-5/CONST.4
RW SHEET NO.	
ROADWAY DESIGN ENGINEER	HYDRAULICS ENGINEER

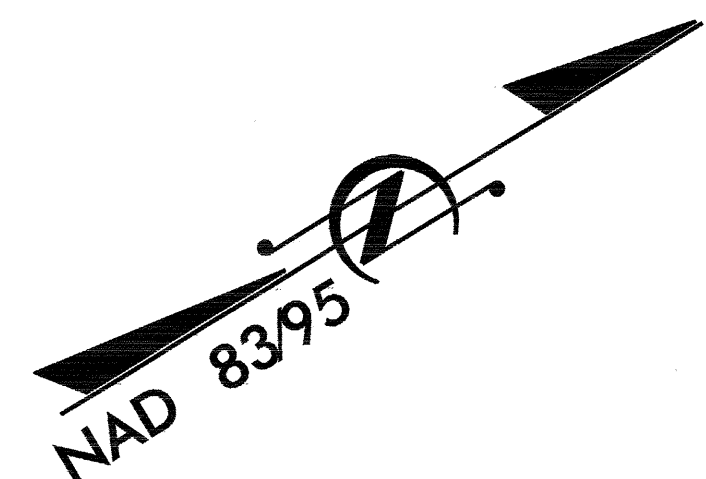

**CONSTRUCTION SEQUENCE**  
 PROJECT: 8.2791901, B-3822 (CATAWBA COUNTY)  
 STATION 15+93 -L-

- 1) CONSTRUCT STILLING BASIN (STILLING BASIN CAPACITY= 330cy MINIMUM).
- 2) CONSTRUCT TEMPORARY IMPERVIOUS DIKES AS SHOWN AND PLACE (1) 24" TEMPORARY PIPE TO CONVEY FLOW THROUGH THE WORK AREA.
- 3) CONSTRUCT PROPOSED CULVERT.
- 4) REMOVE IMPERVIOUS DIKES AND PIPE.
- 5) COMPLETE ROADWAY.