



8/23/99

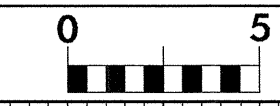

PROJ. REFERENCE NO.
B-3822

SHEET NO.
X-10

70 60 50 40 30 20 10 0 10 20 30 40 50 60 70

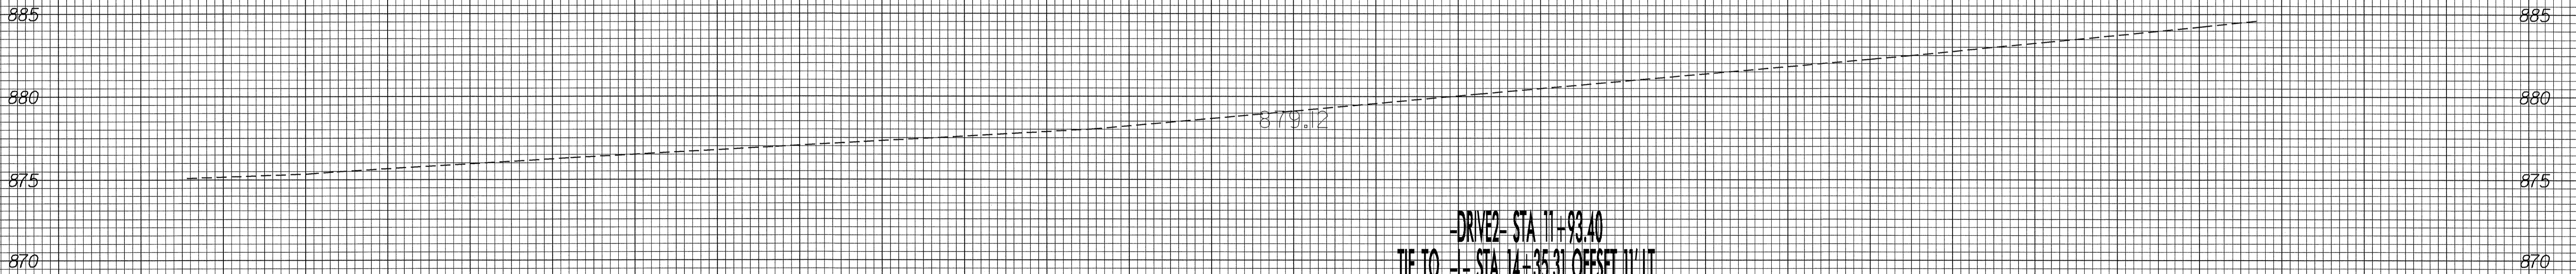

-DRIVE2- STA 11+93.40
TIE TO - STA 14+35.31 OFFSET 11' LT

12+00.000

DRIVE2

13-MAY-2005 14:15
C:\xsc\drive2\drive2.dwg
DCShead AT RD223171

70 60 50 40 30 20 10 0 10 20 30 40 50 60 70