



8/23/99

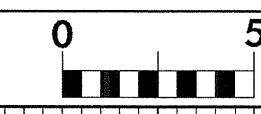


PROJ. REFERENCE NO.
B-3822

SHEET NO.
X-3

70 60 50 40 30 20 10 0 10 20 30 40 50 60 70

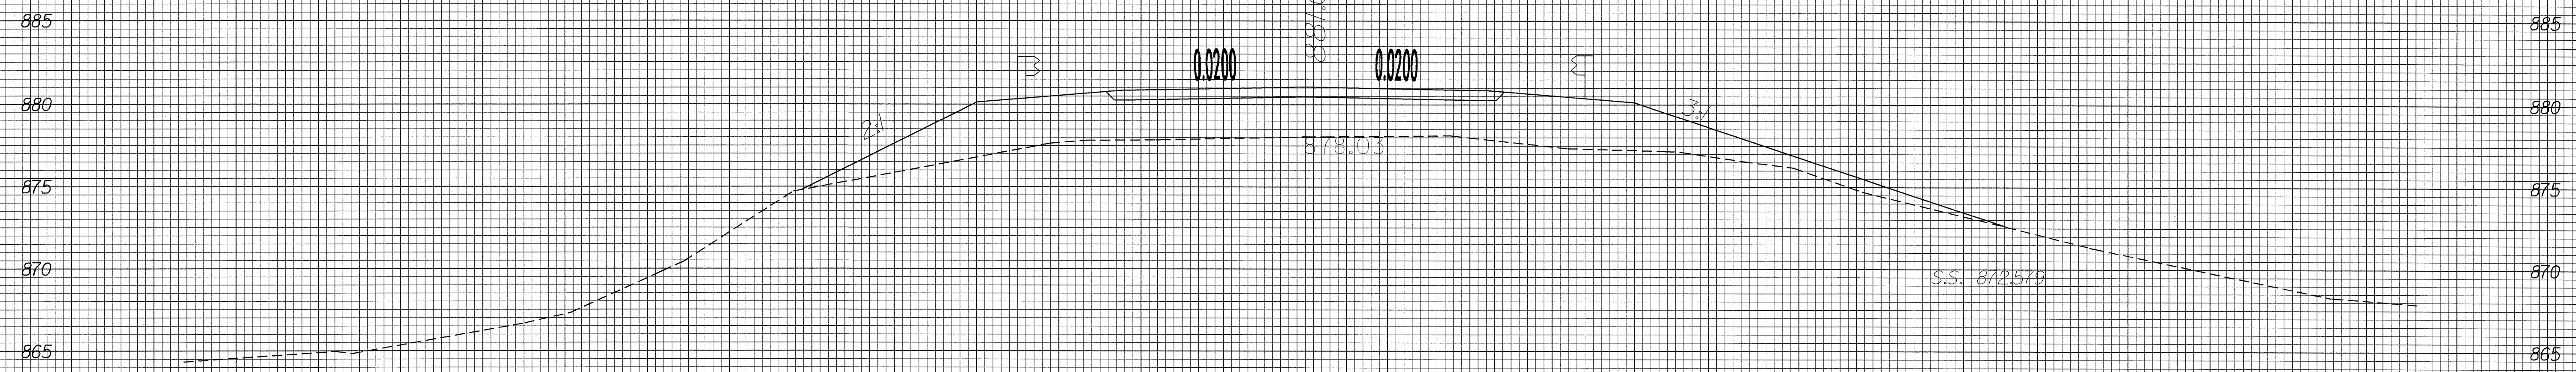

14+50.000

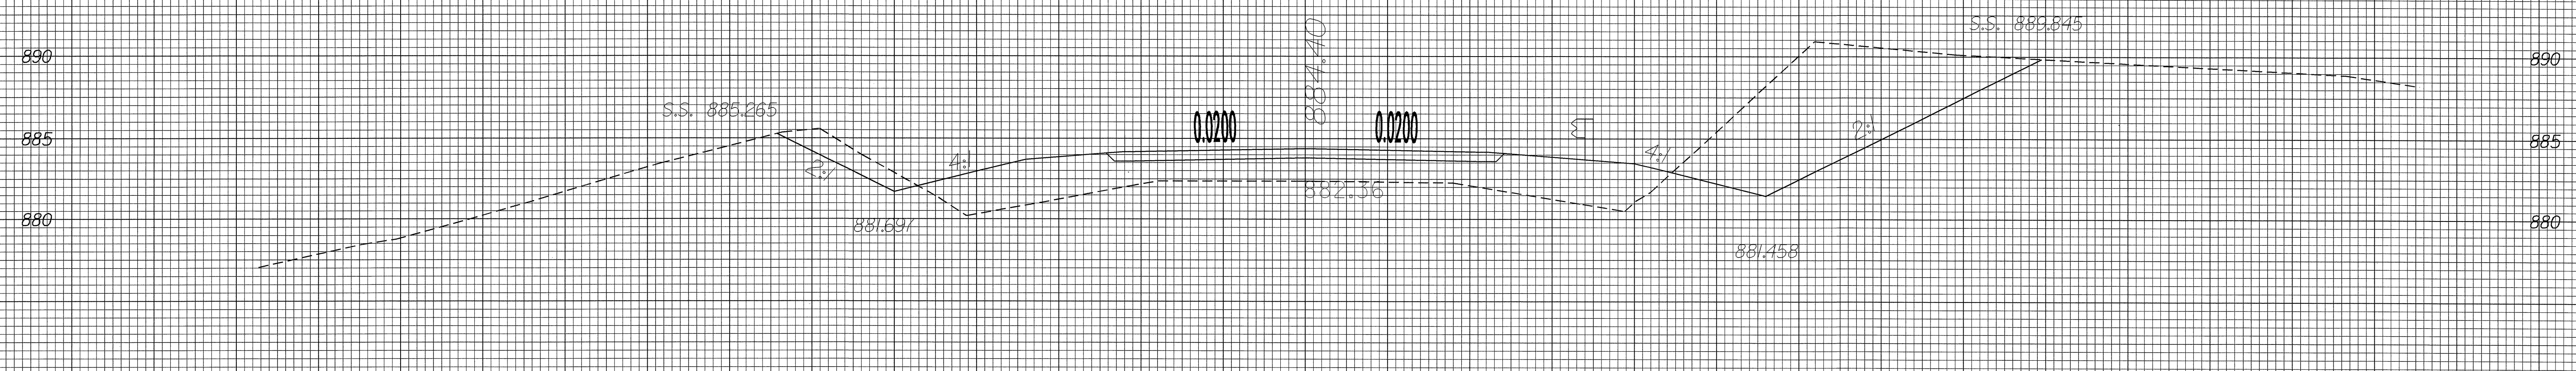

14+00.000

70 60 50 40 30 20 10 0 10 20 30 40 50 60 70

13-JUN-2005 08:51
P:\XSC\XP\PL\SSSERVNAMESS\$