




SEGMENT C: BRIDGE OVER TAR RIVER ON US 158 IN GRANVILLE COUNTY
US 158 & I-85 INTERCHANGE (EXIT 206) IN GRANVILLE COUNTY
BRIDGE OVER TABBS CREEK ON US 158 IN GRANVILLE COUNTY

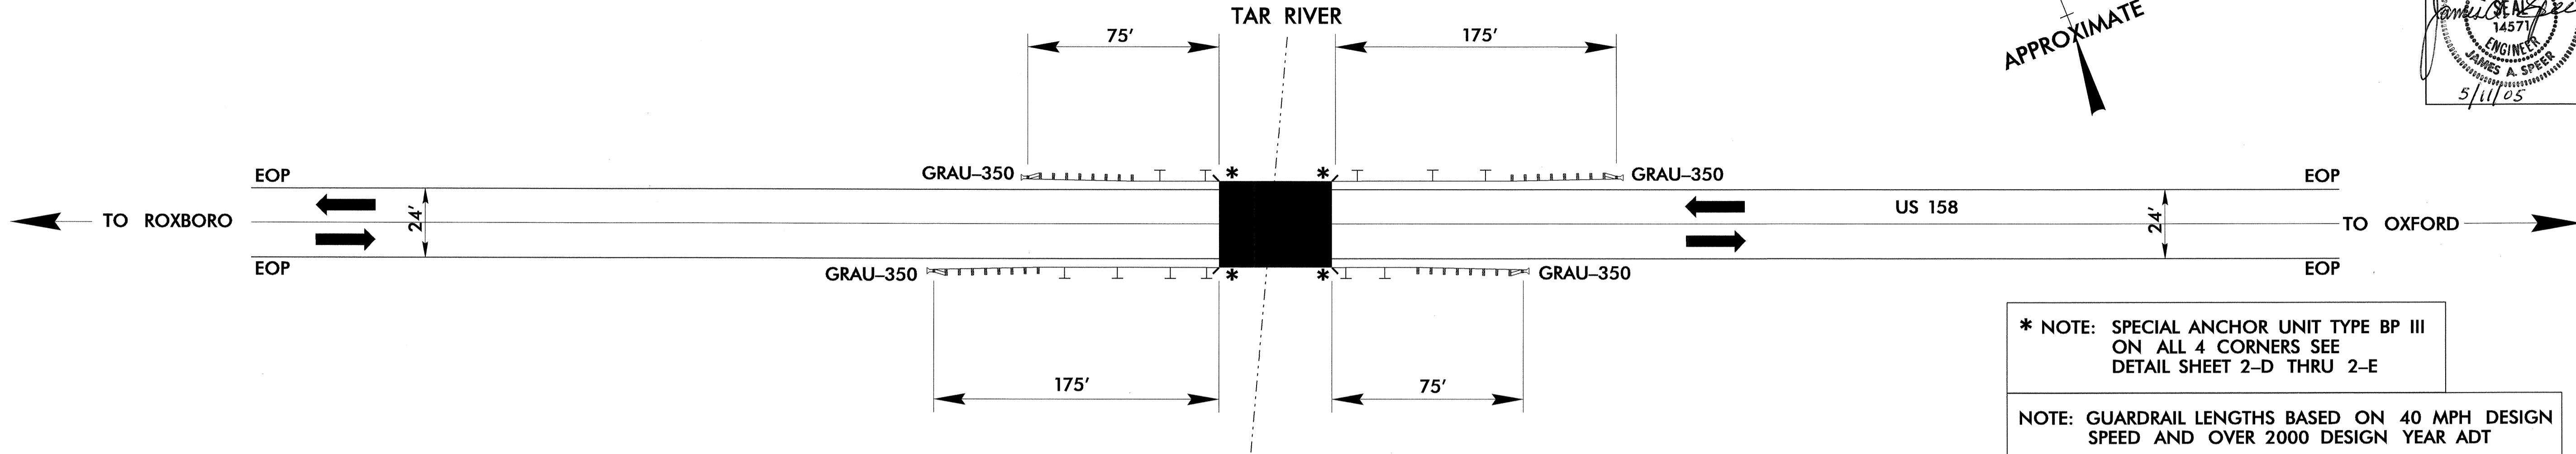

* NOTE: SPECIAL ANCHOR UNIT TYPE BP III ON ALL 4 CORNERS SEE DETAIL SHEET 2-D THRU 2-E

NOTE: GUARDRAIL LENGTHS BASED ON 40 MPH DESIGN SPEED AND OVER 2000 DESIGN YEAR ADT

★ REPLACE BLUNT ENDS ALONG US 158 AT THE I-85 INTERCHANGE
 QUANTITY: 7 GRAU-350'S

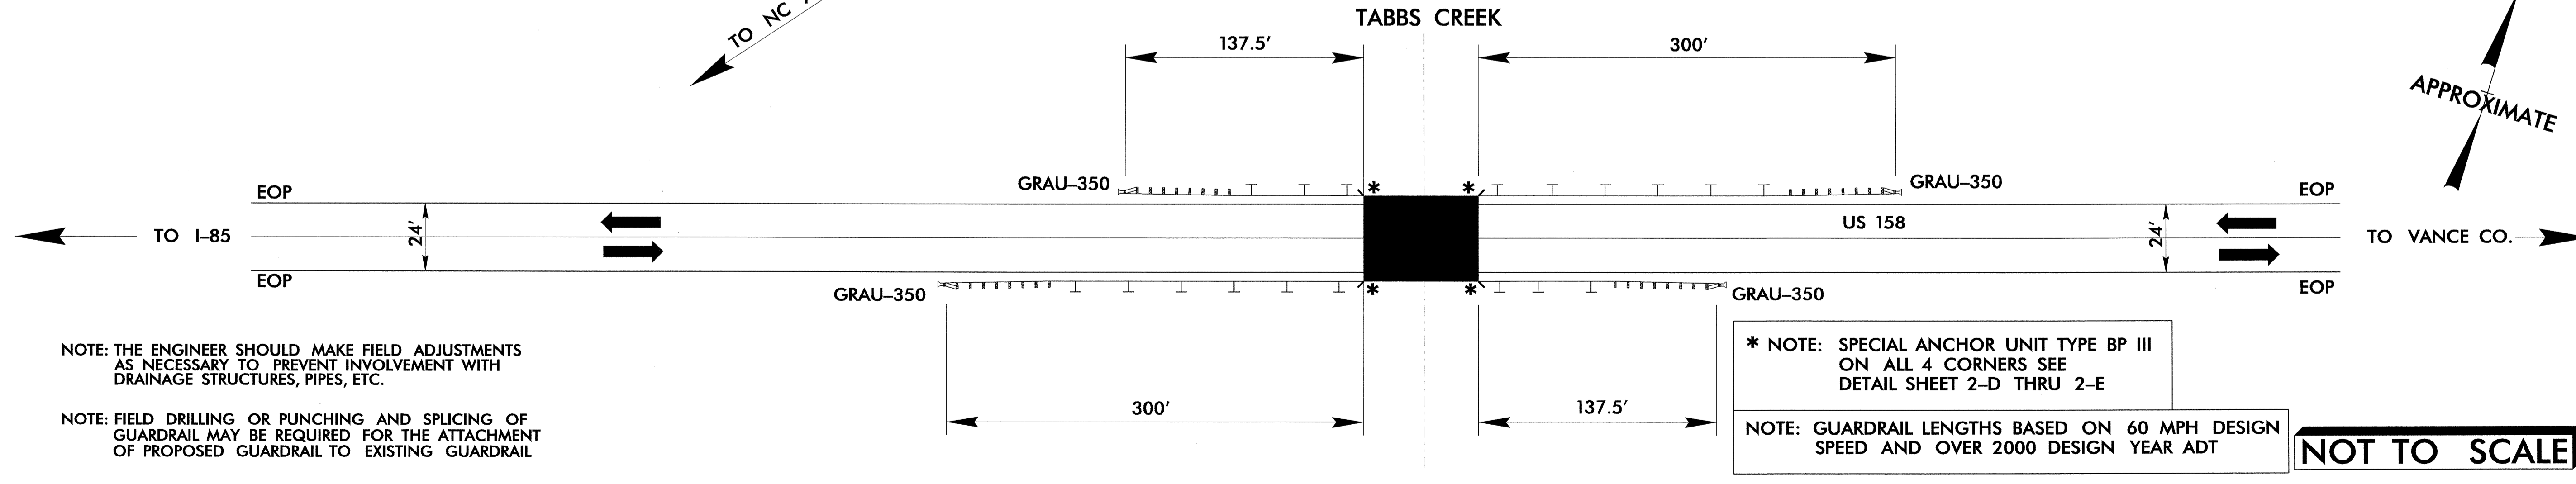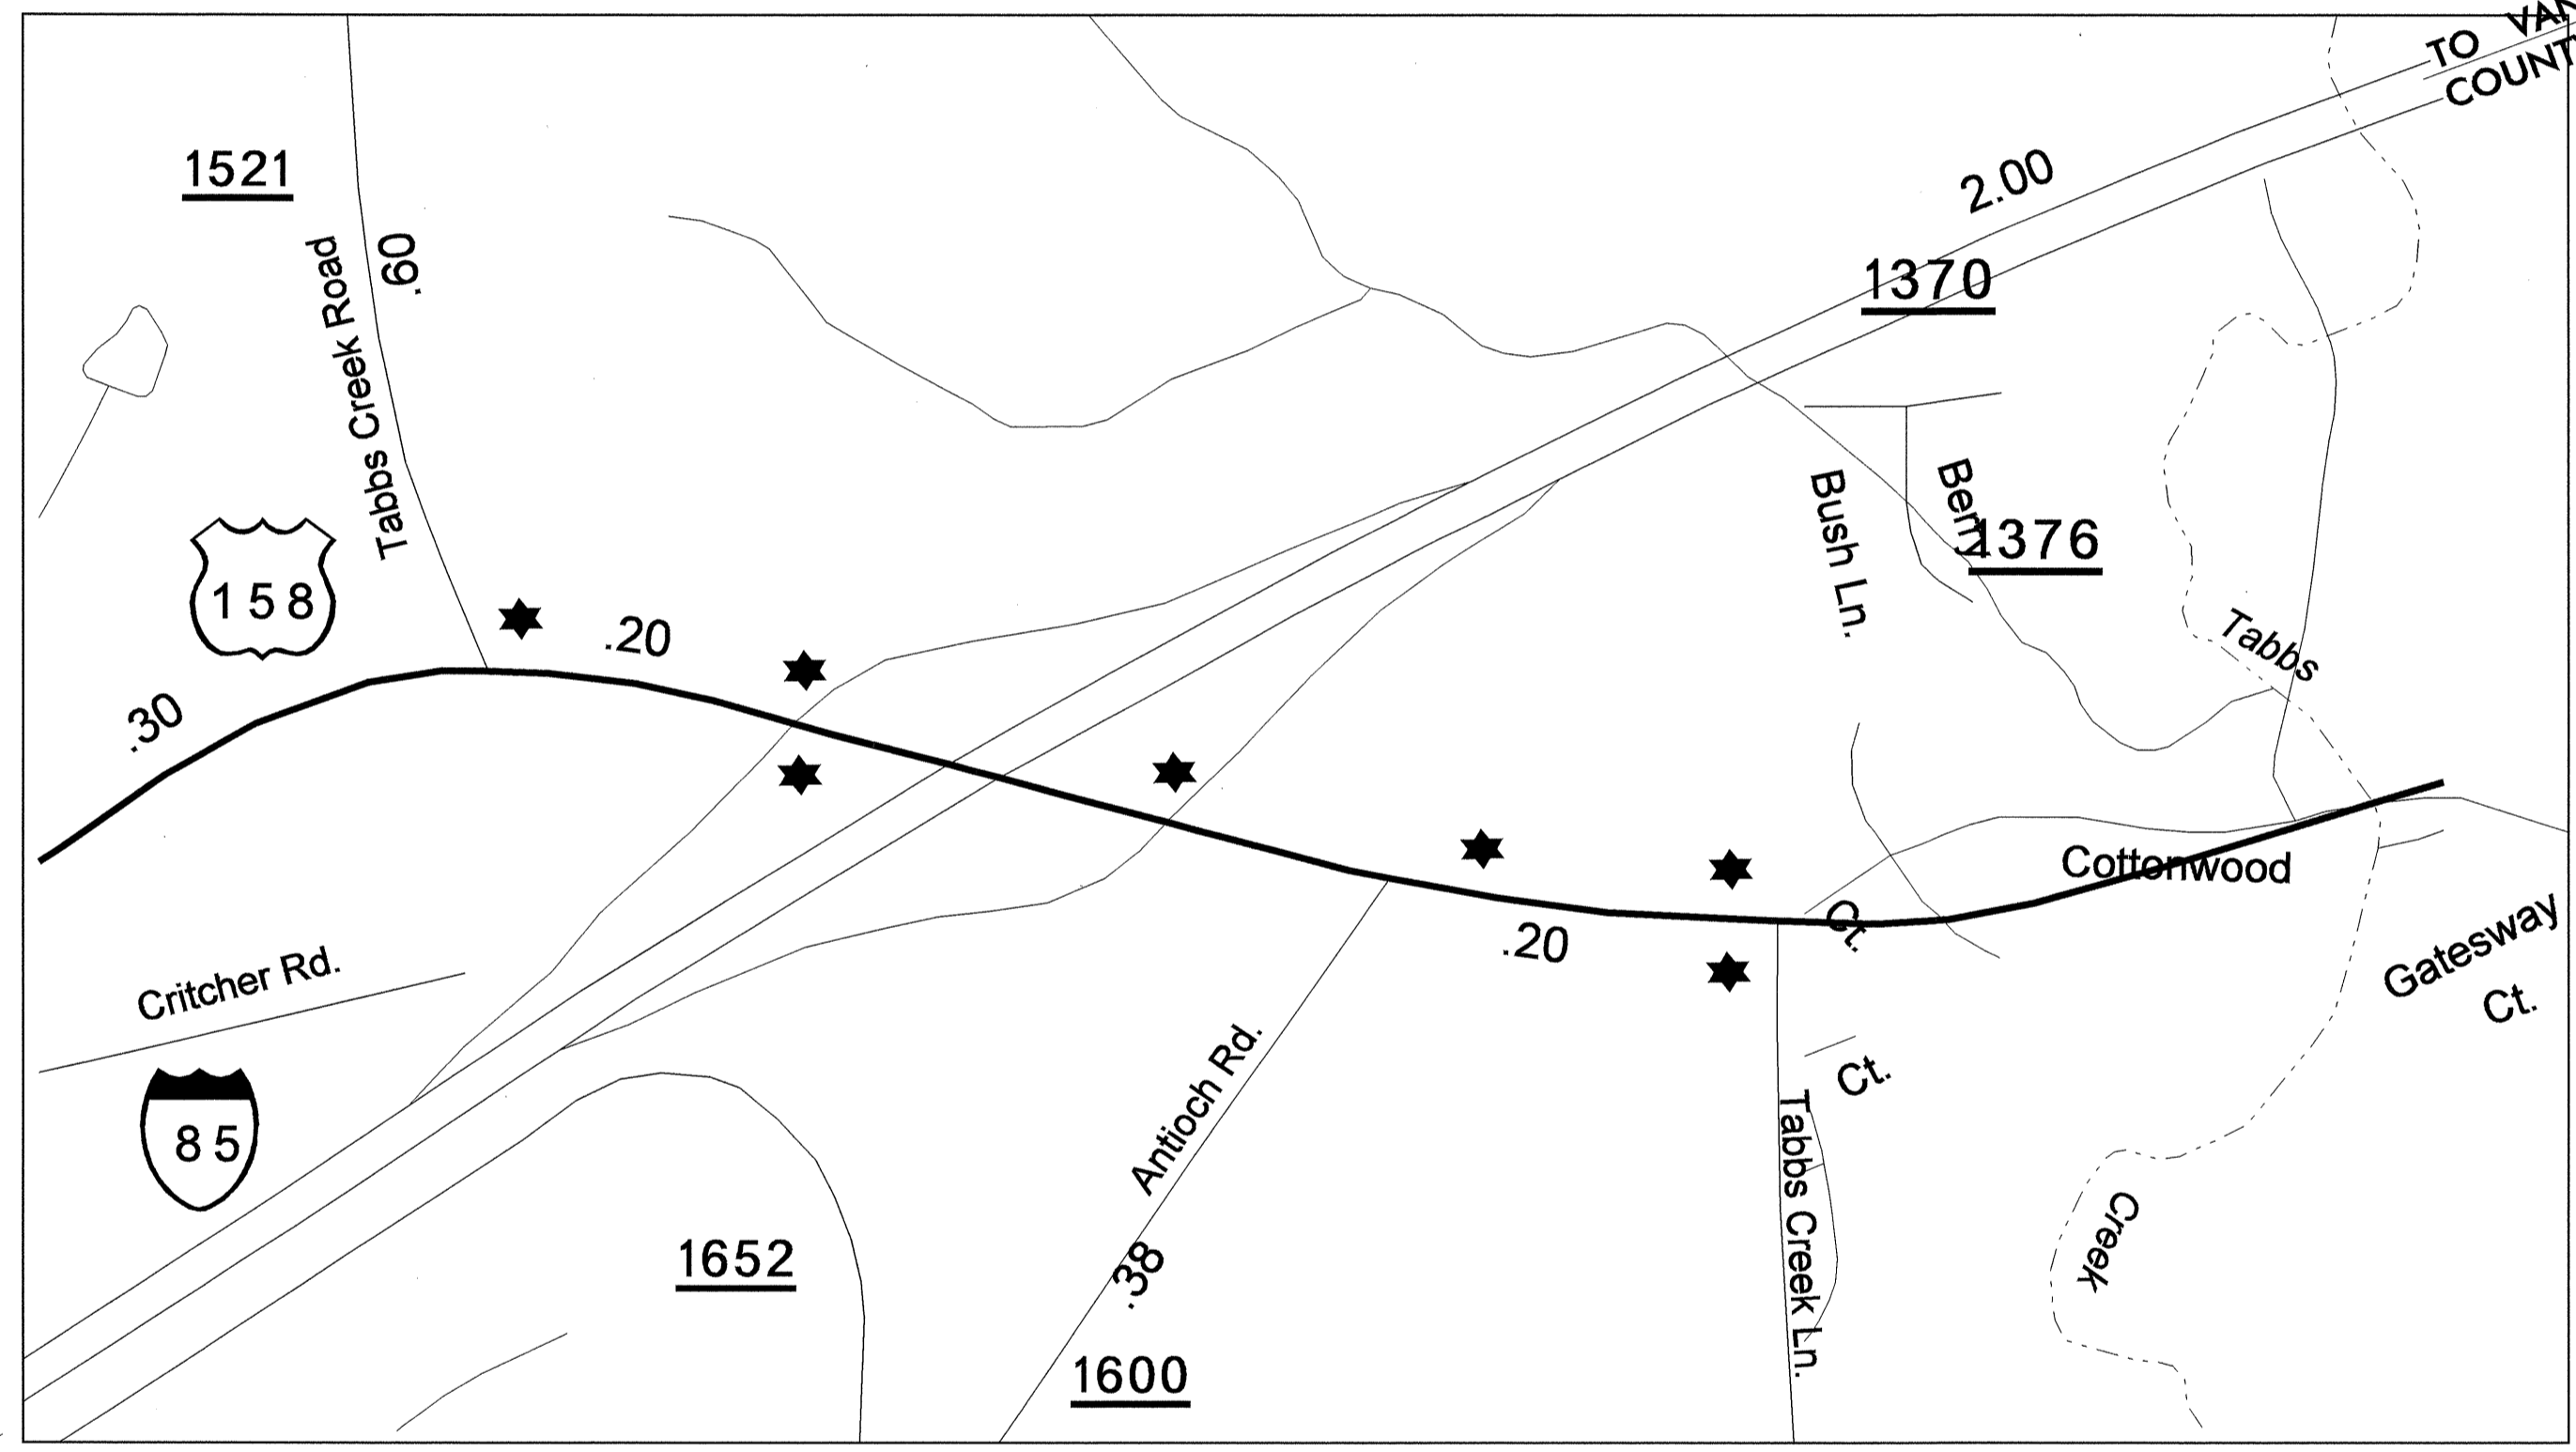

* NOTE: SPECIAL ANCHOR UNIT TYPE BP III ON ALL 4 CORNERS SEE DETAIL SHEET 2-D THRU 2-E

NOTE: GUARDRAIL LENGTHS BASED ON 60 MPH DESIGN SPEED AND OVER 2000 DESIGN YEAR ADT

NOTE: THE ENGINEER SHOULD MAKE FIELD ADJUSTMENTS AS NECESSARY TO PREVENT INVOLVEMENT WITH DRAINAGE STRUCTURES, PIPES, ETC.

NOTE: FIELD DRILLING OR PUNCHING AND SPlicing OF GUARDRAIL MAY BE REQUIRED FOR THE ATTACHMENT OF PROPOSED GUARDRAIL TO EXISTING GUARDRAIL

NOT TO SCALE

5/14/05
 18-MAR-2005 08:19
 R:\Roadwork\Projects\R4404\RDY_DSN2D.DGN
 DWG:Gardner