


PROJECT REFERENCE NO. U-3837	SHEET NO. 584
RW SHEET NO.	
ROADWAY DESIGN ENGINEER	HYDRAULICS ENGINEER
INCOMPLETE PLANS DO NOT USE FOR R/W ACQUISITION PRELIMINARY PLANS DO NOT USE FOR CONSTRUCTION	

REVISIONS
 8/17/94

 TIME *****
 DATE *****
 DRAWN BY *****
 CHECKED BY *****
 DATE *****

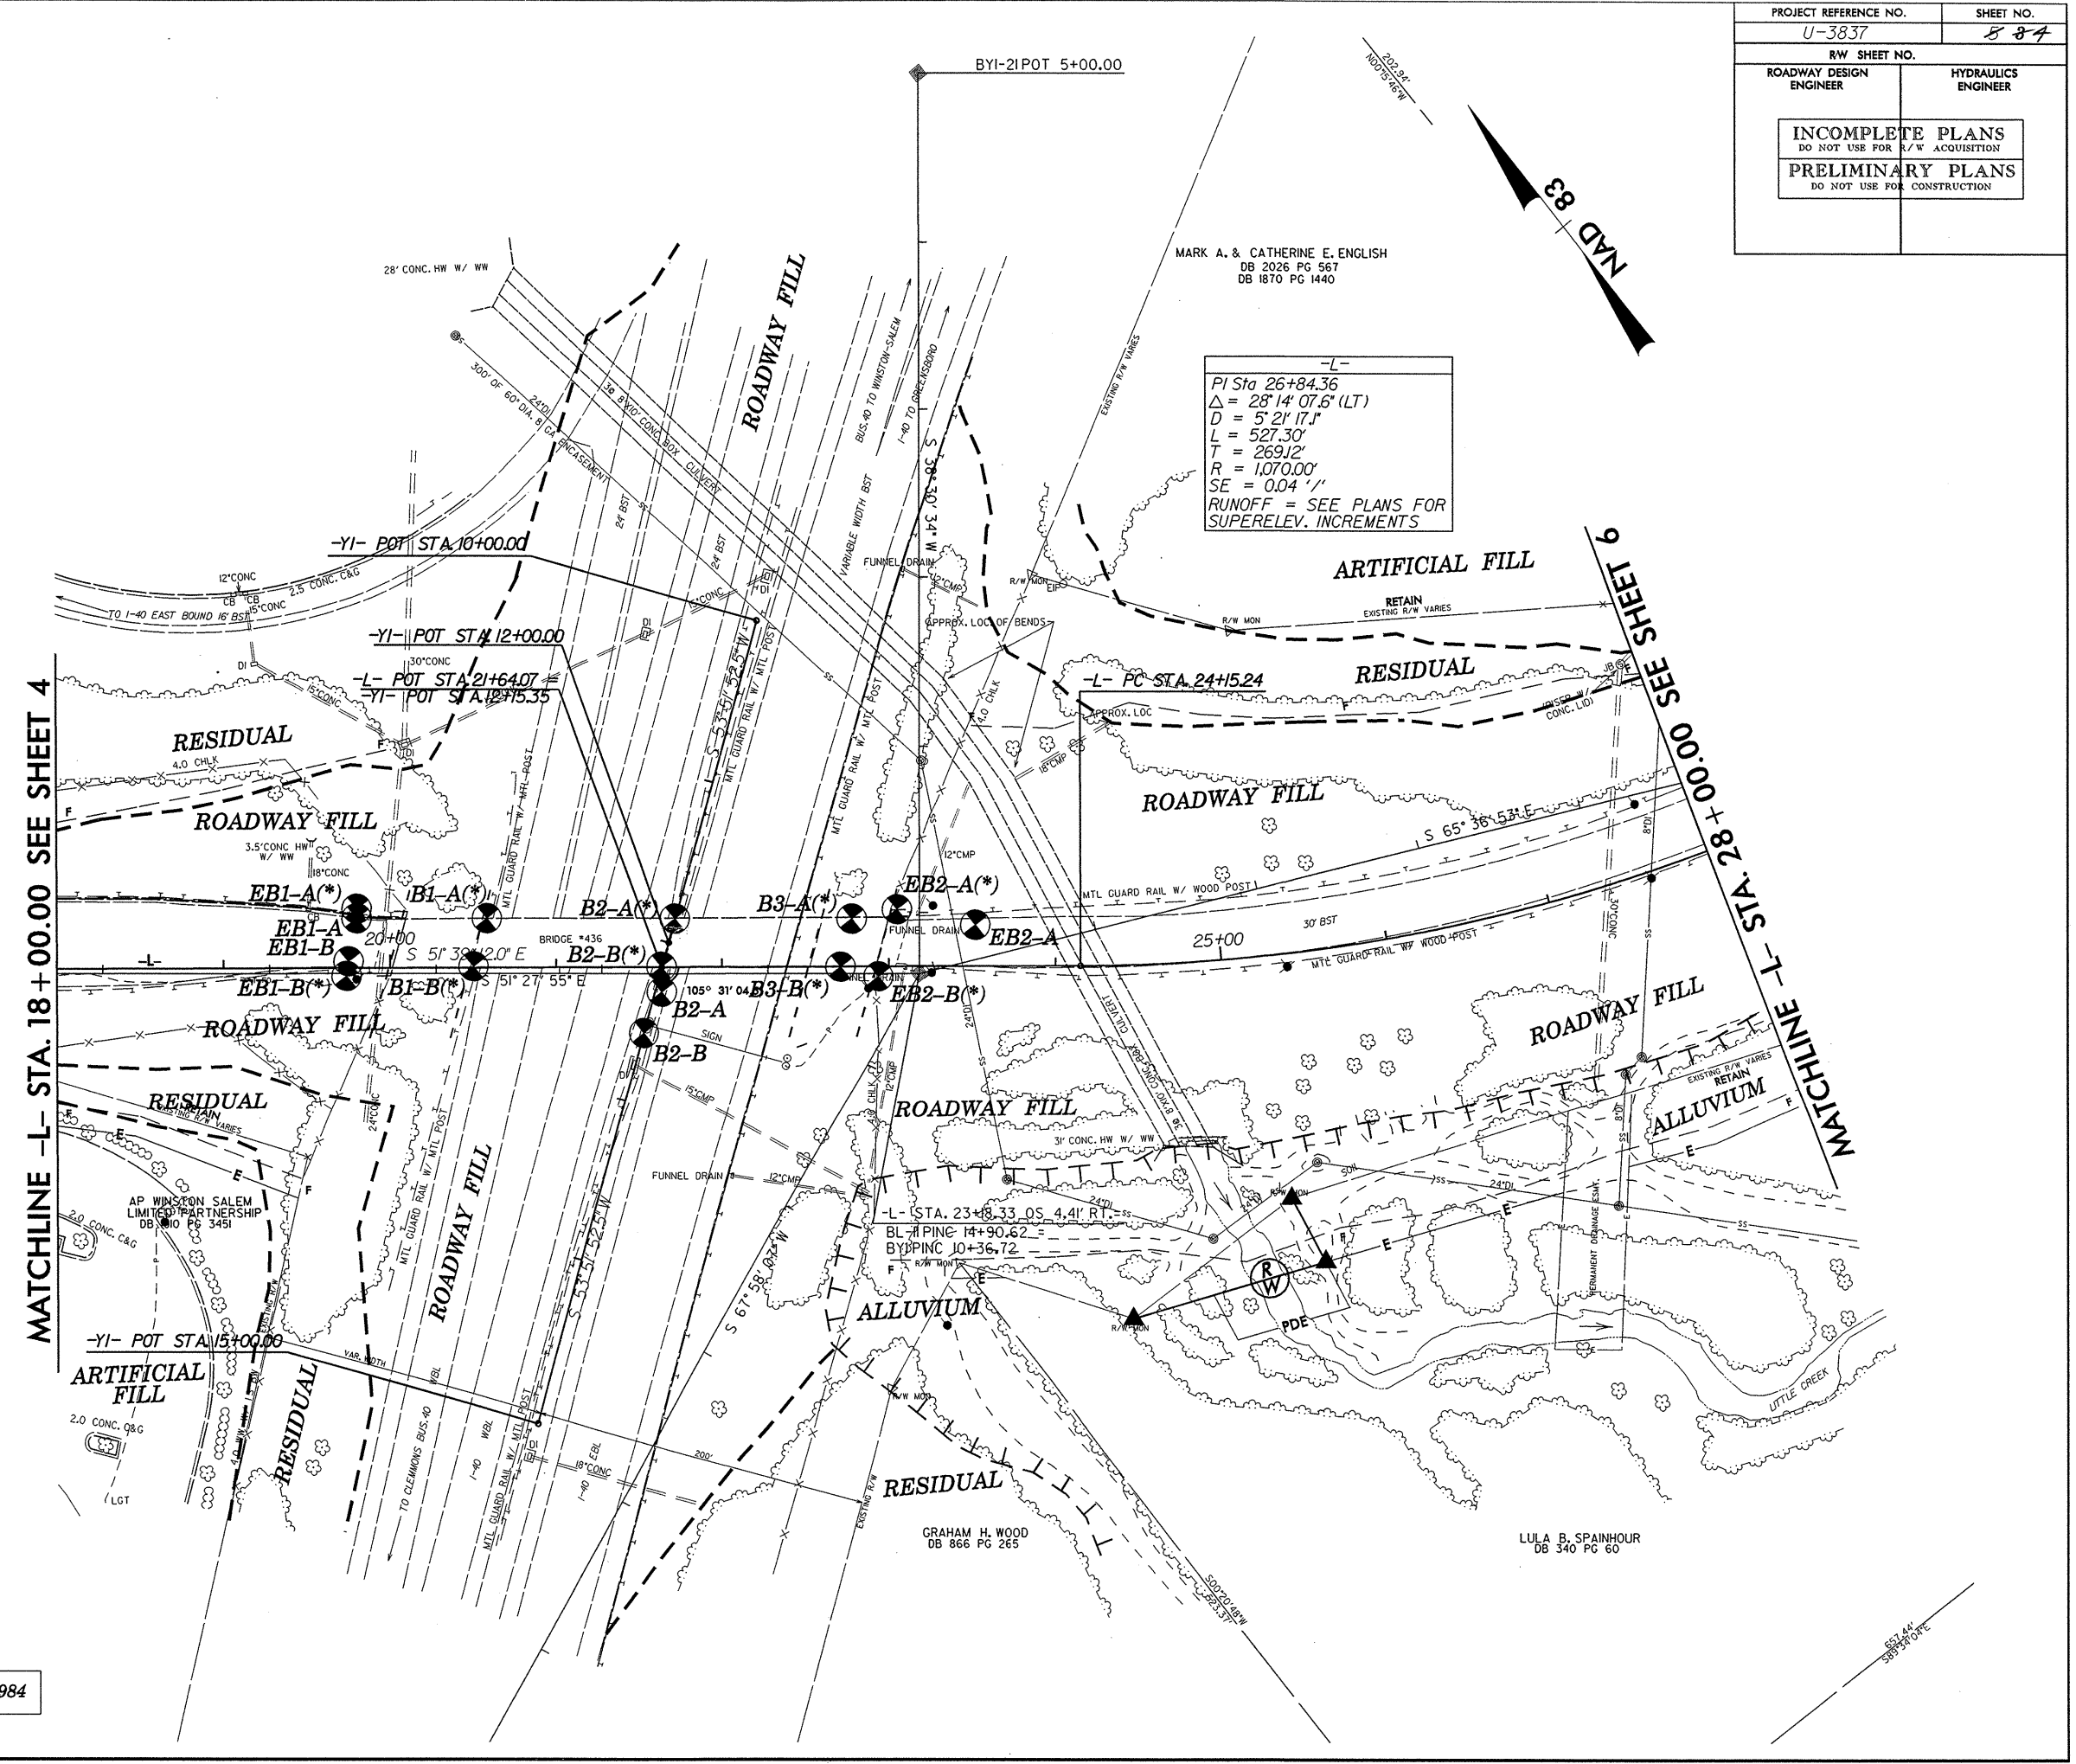

NOTE: (*) = BORINGS FROM 1984