


**BEAM ELEVATION**  
(SPAN D)

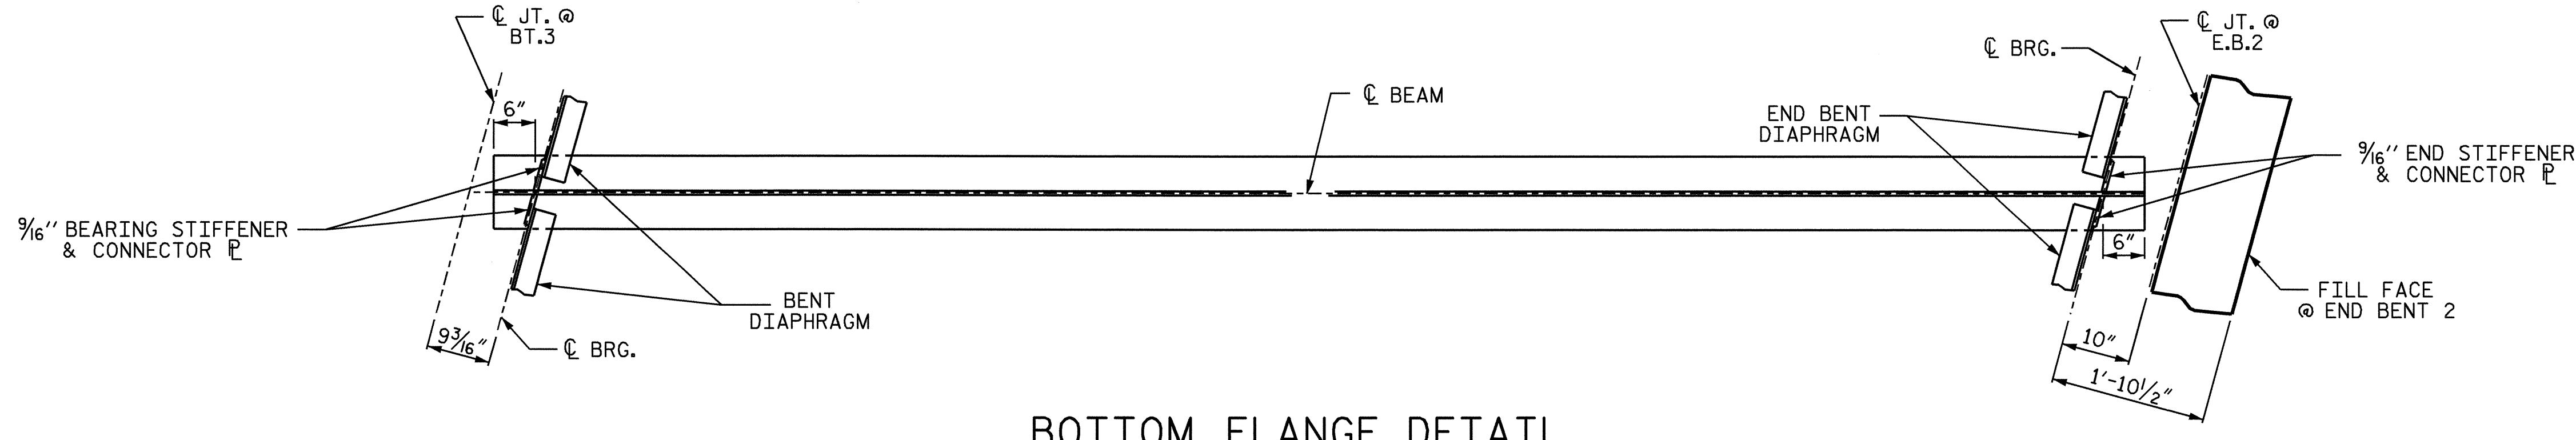


**BOTTOM FLANGE DETAIL**

PROJECT NO. U-3837  
FORSYTH COUNTY  
 STATION: 21+64.07 -L-

STATE OF NORTH CAROLINA  
 DEPARTMENT OF TRANSPORTATION  
 RALEIGH

**SUPERSTRUCTURE  
 STRUCTURAL STEEL  
 DETAILS**  
 (SPAN D)  
 (LEFT LANE WIDENING)

REVISIONS						SHEET NO.
NO.	BY:	DATE:	NO.	BY:	DATE:	S-13
1			3			TOTAL SHEETS
2			4			78

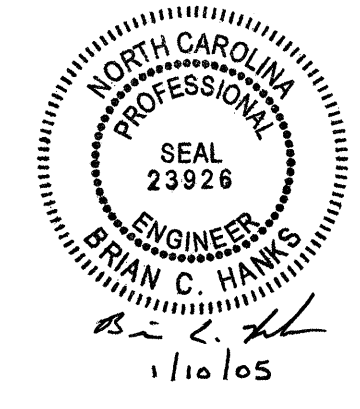

DRAWN BY: William J. Parker DATE: 02/03/04  
 CHECKED BY: K. K. PUROHIT DATE: 5/25/04

07-JAN-2005 15:24  
 W:\squadd\TURNED\U3837\FINAL\STR\U3837\_sd\_ss\_01.dgn  
 kalFord