



GIRDER ELEVATION
(SPAN B)

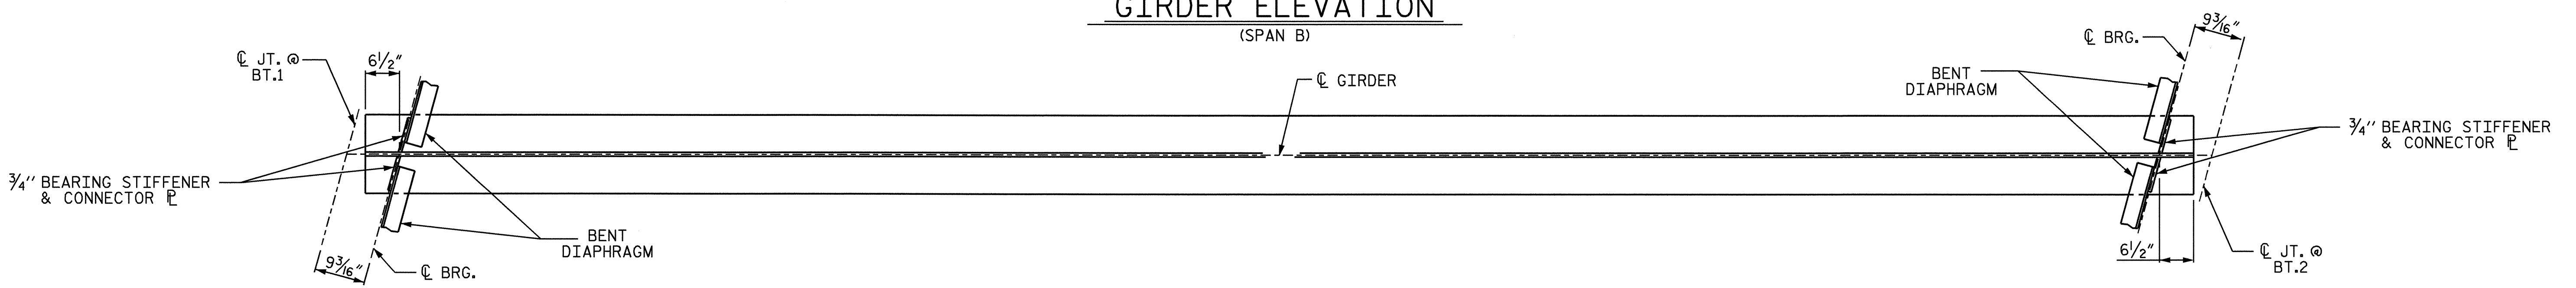

BOTTOM FLANGE DETAIL

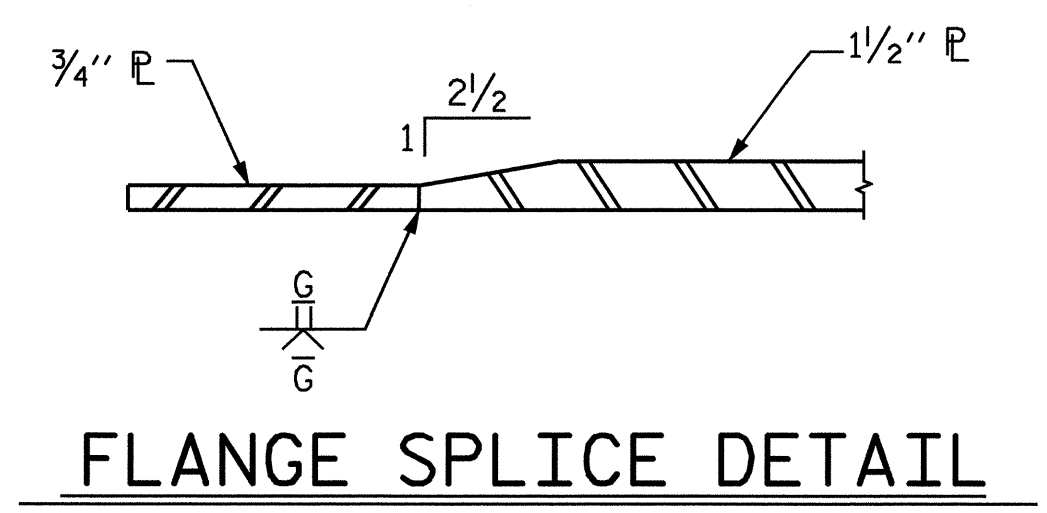


FLANGE SPLICE DETAIL

PROJECT NO. U-3837
FORSYTH COUNTY
 STATION: 21+64.07 -L-

SHEET 2 OF 6

STATE OF NORTH CAROLINA DEPARTMENT OF TRANSPORTATION RALEIGH					
SUPERSTRUCTURE STRUCTURAL STEEL DETAILS (SPAN B) (LEFT LANE WIDENING)					
REVISIONS					
NO.	BY:	DATE:	NO.	BY:	DATE:
1			3		
2			4		
SHEET NO. S-11					TOTAL SHEETS 78

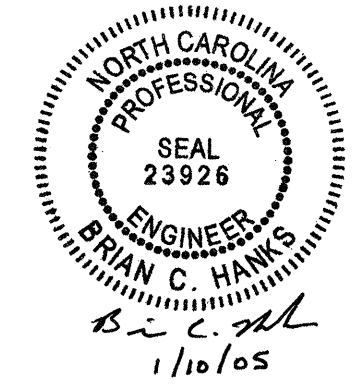

DRAWN BY: William J. Parker DATE: 02/03/04
 CHECKED BY: K. K. PUROHIT DATE: 5/25/04