



8/23/95

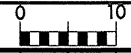

PROJ. REFERENCE NO. U-3837

SHEET NO. 24 X 15

10 0 10 20 

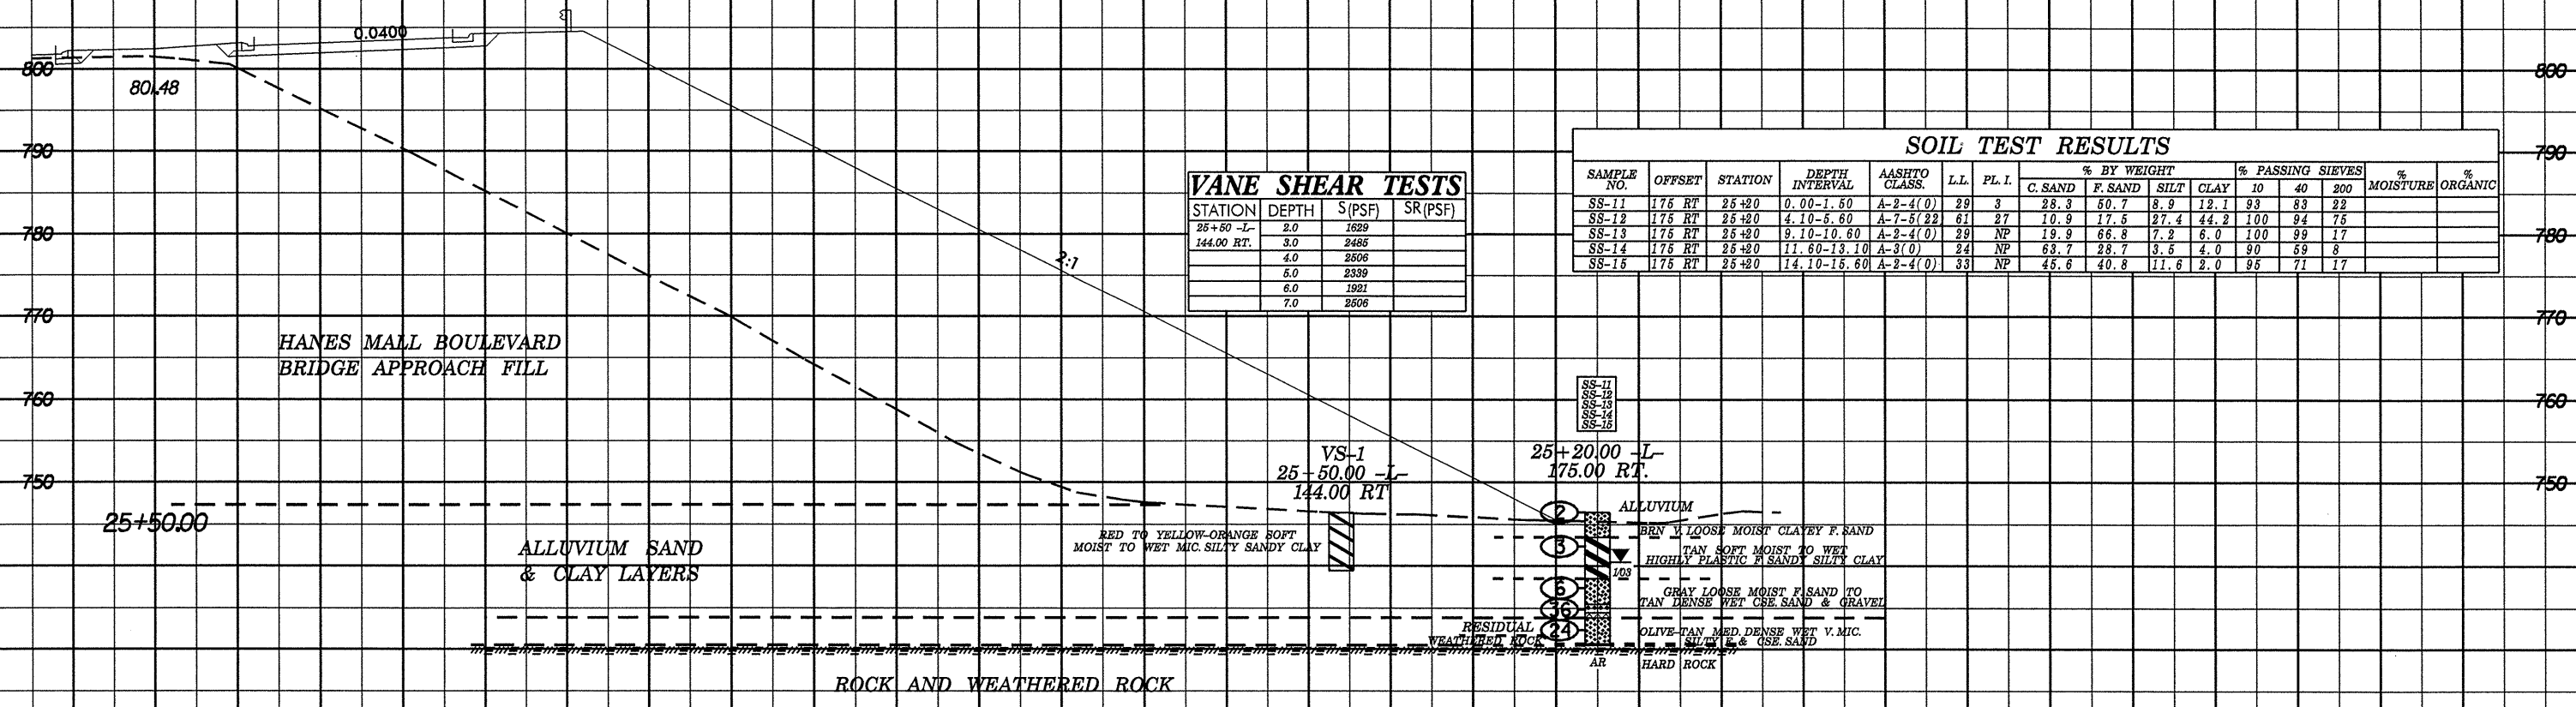


VANE SHEAR TESTS

STATION	DEPTH	S (PSF)	SR (PSF)
25+60 -L-	2.0	1629	
144.00 RT.	3.0	2485	
	4.0	2506	
	5.0	2339	
	6.0	1921	
	7.0	2506	

SOIL TEST RESULTS

SAMPLE NO.	OFFSET	STATION	DEPTH INTERVAL	AASHTO CLASS.	LL	PL. I.	% BY WEIGHT				% PASSING SIEVES			% MOISTURE	% ORGANIC
							C. SAND	F. SAND	SILT	CLAY	10	40	200		
SS-11	175 RT	25+20	0.00-1.50	A-2-4(0)	29	3	28.3	50.7	8.9	12.1	93	83	22		
SS-12	175 RT	25+20	4.10-5.60	A-7-5(22)	61	27	10.9	17.5	27.4	44.2	100	94	75		
SS-13	175 RT	25+20	9.10-10.60	A-2-4(0)	29	NP	19.9	66.8	7.2	6.0	100	99	17		
SS-14	175 RT	25+20	11.60-13.10	A-3(0)	24	NP	63.7	28.7	3.5	4.0	90	59	8		
SS-15	175 RT	25+20	14.10-15.60	A-2-4(0)	33	NP	45.6	40.8	11.6	2.0	95	71	17		

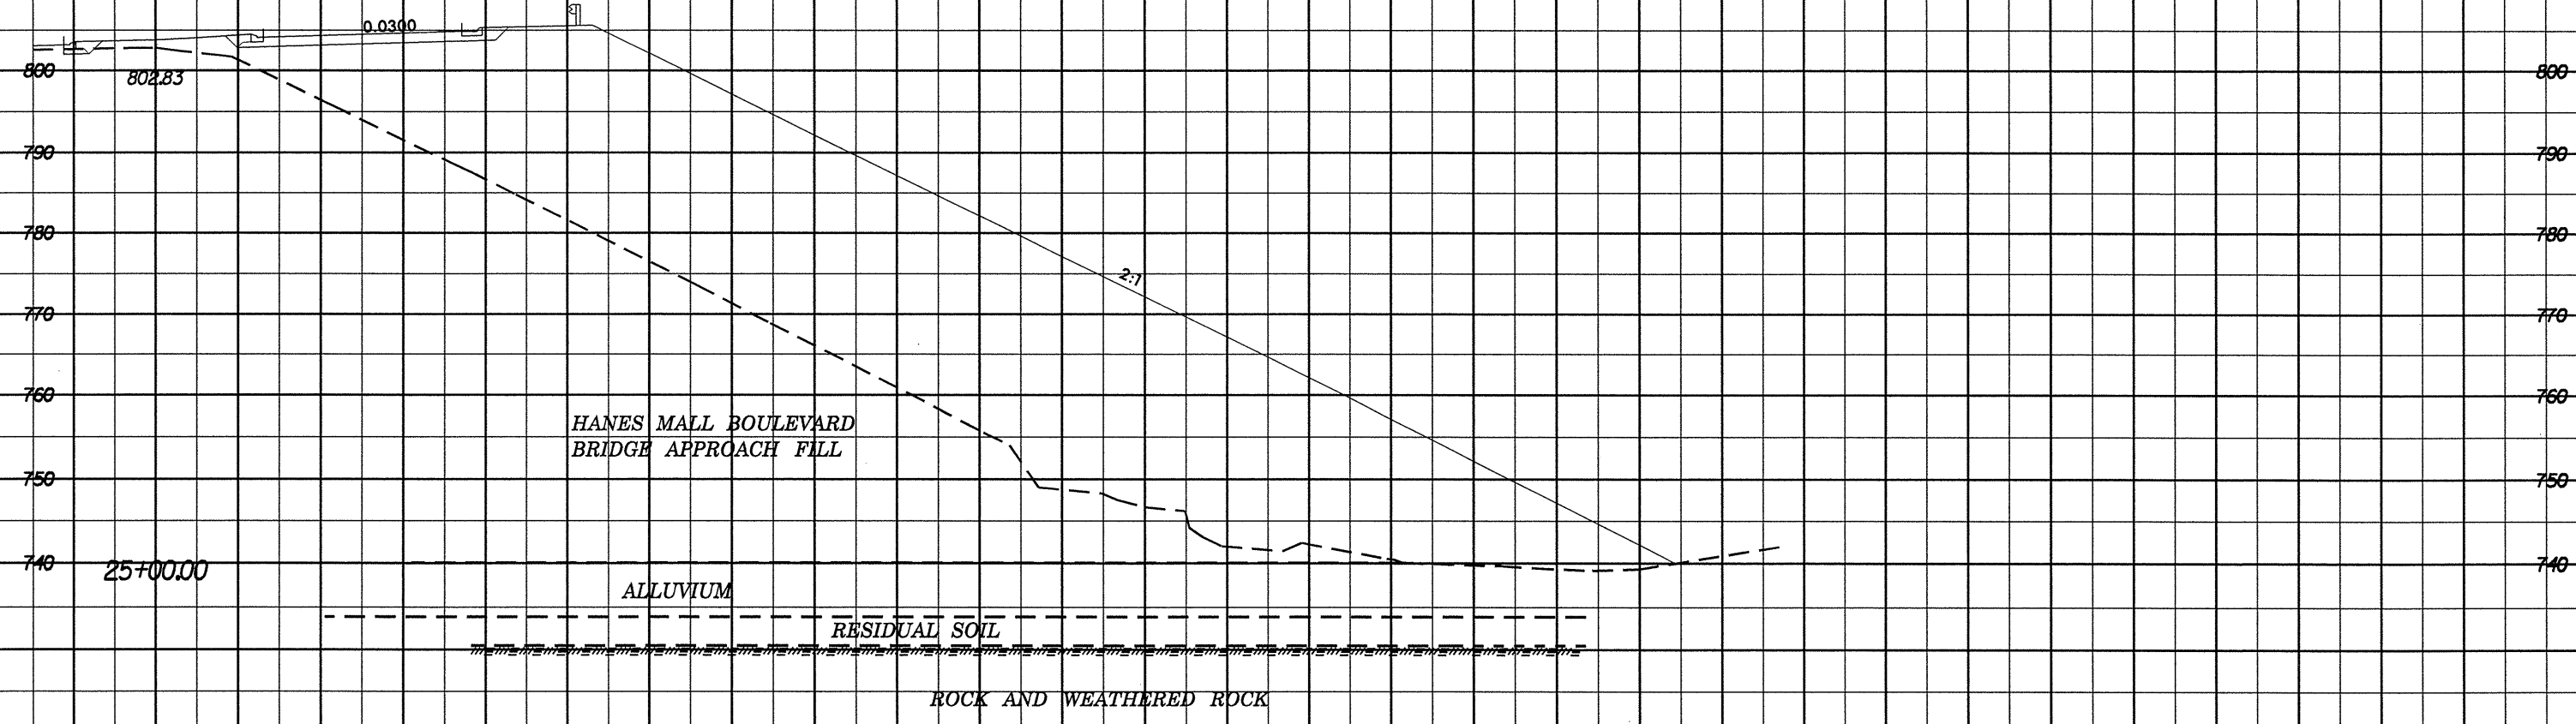

10 0 10 20 

DATE TIME DRAWN BY CHECKED BY