



8/23/95

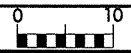

PROJ. REFERENCE NO. U-3837 SHEET NO. 21 X-12

290 280 270 260 250 240 230 220 210 200 190 180 170 160 150 140 130 120 110 100 90 80 70 60 50 40 30 20 10 0 10

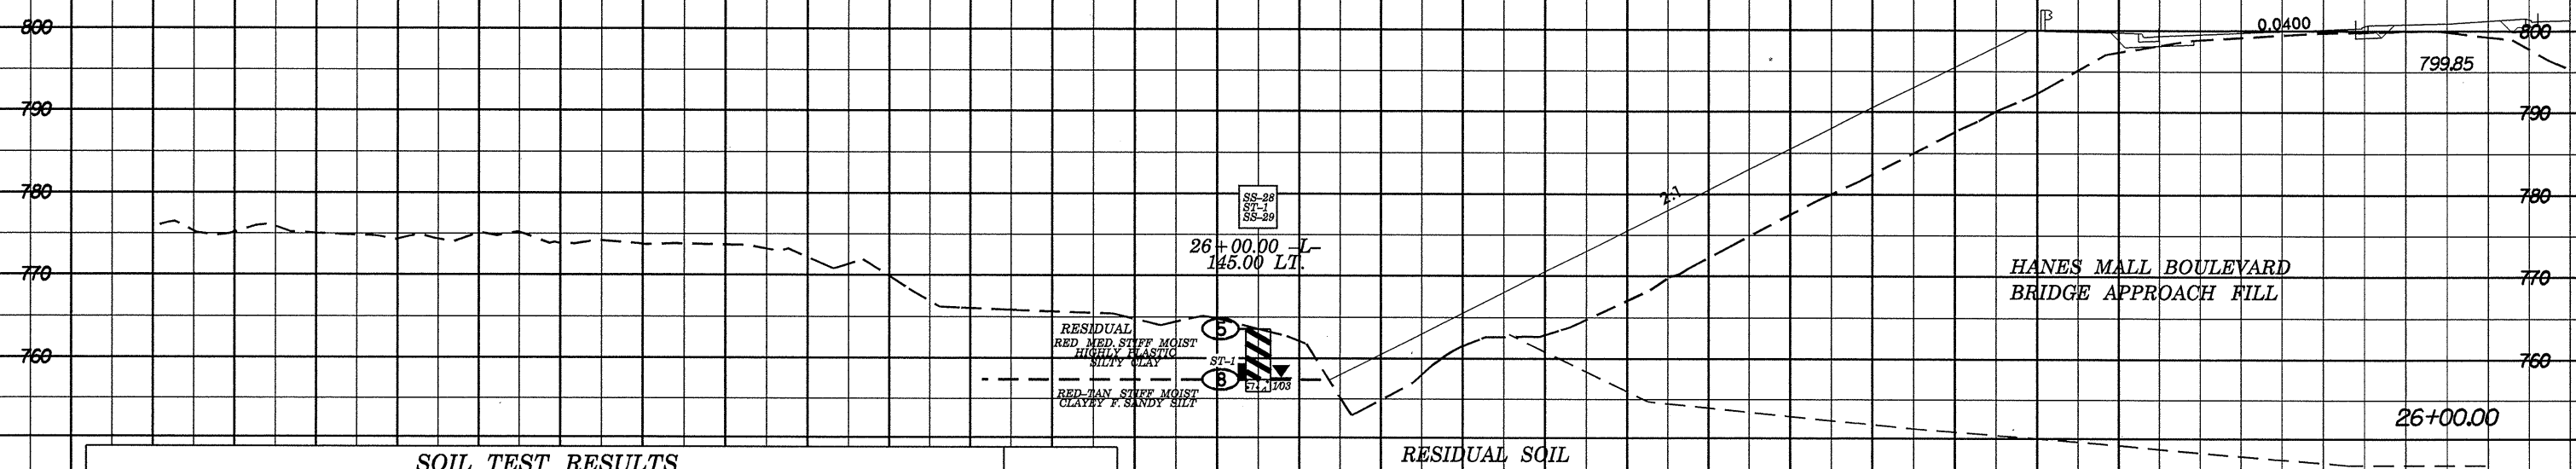

SOIL TEST RESULTS

SAMPLE NO.	OFFSET	STATION	DEPTH INTERVAL	AASHTO CLASS.	L.L.	P.L. I.	% BY WEIGHT				% PASSING SIEVES			% MOISTURE	% ORGANIC	UNIT WT.(d)	VOID RATIO
							C. SAND	F. SAND	SILT	CLAY	10	40	200				
SS-28	145 LT	26+00	0.00-1.50	A-7-5(48)	83	45	5.6	9.4	16.6	68.3	100	97	88				
ST-1	145 LT	26+00	4.20-6.20	A-7-5(16)	60	20	8.1	34.0	29.7	28.2	100	97	68	35	74.07	1.3378	
SS-29	145 LT	26+00	6.20-7.70	A-5(0)	51	NP	21.1	46.4	18.4	14.1	100	89	40				

290 280 270 260 250 240 230 220 210 200 190 180 170 160 150 140 130 120 110 100 90 80 70 60 50 40 30 20 10 0 10

SYSTEMS ENGINEERING