


PROJECT REFERENCE NO. U-3837	SHEET NO. 7
RW SHEET NO.	
ROADWAY DESIGN ENGINEER	HYDRAULICS ENGINEER
INCOMPLETE PLANS DO NOT USE FOR R/W ACQUISITION	
PRELIMINARY PLANS DO NOT USE FOR CONSTRUCTION	

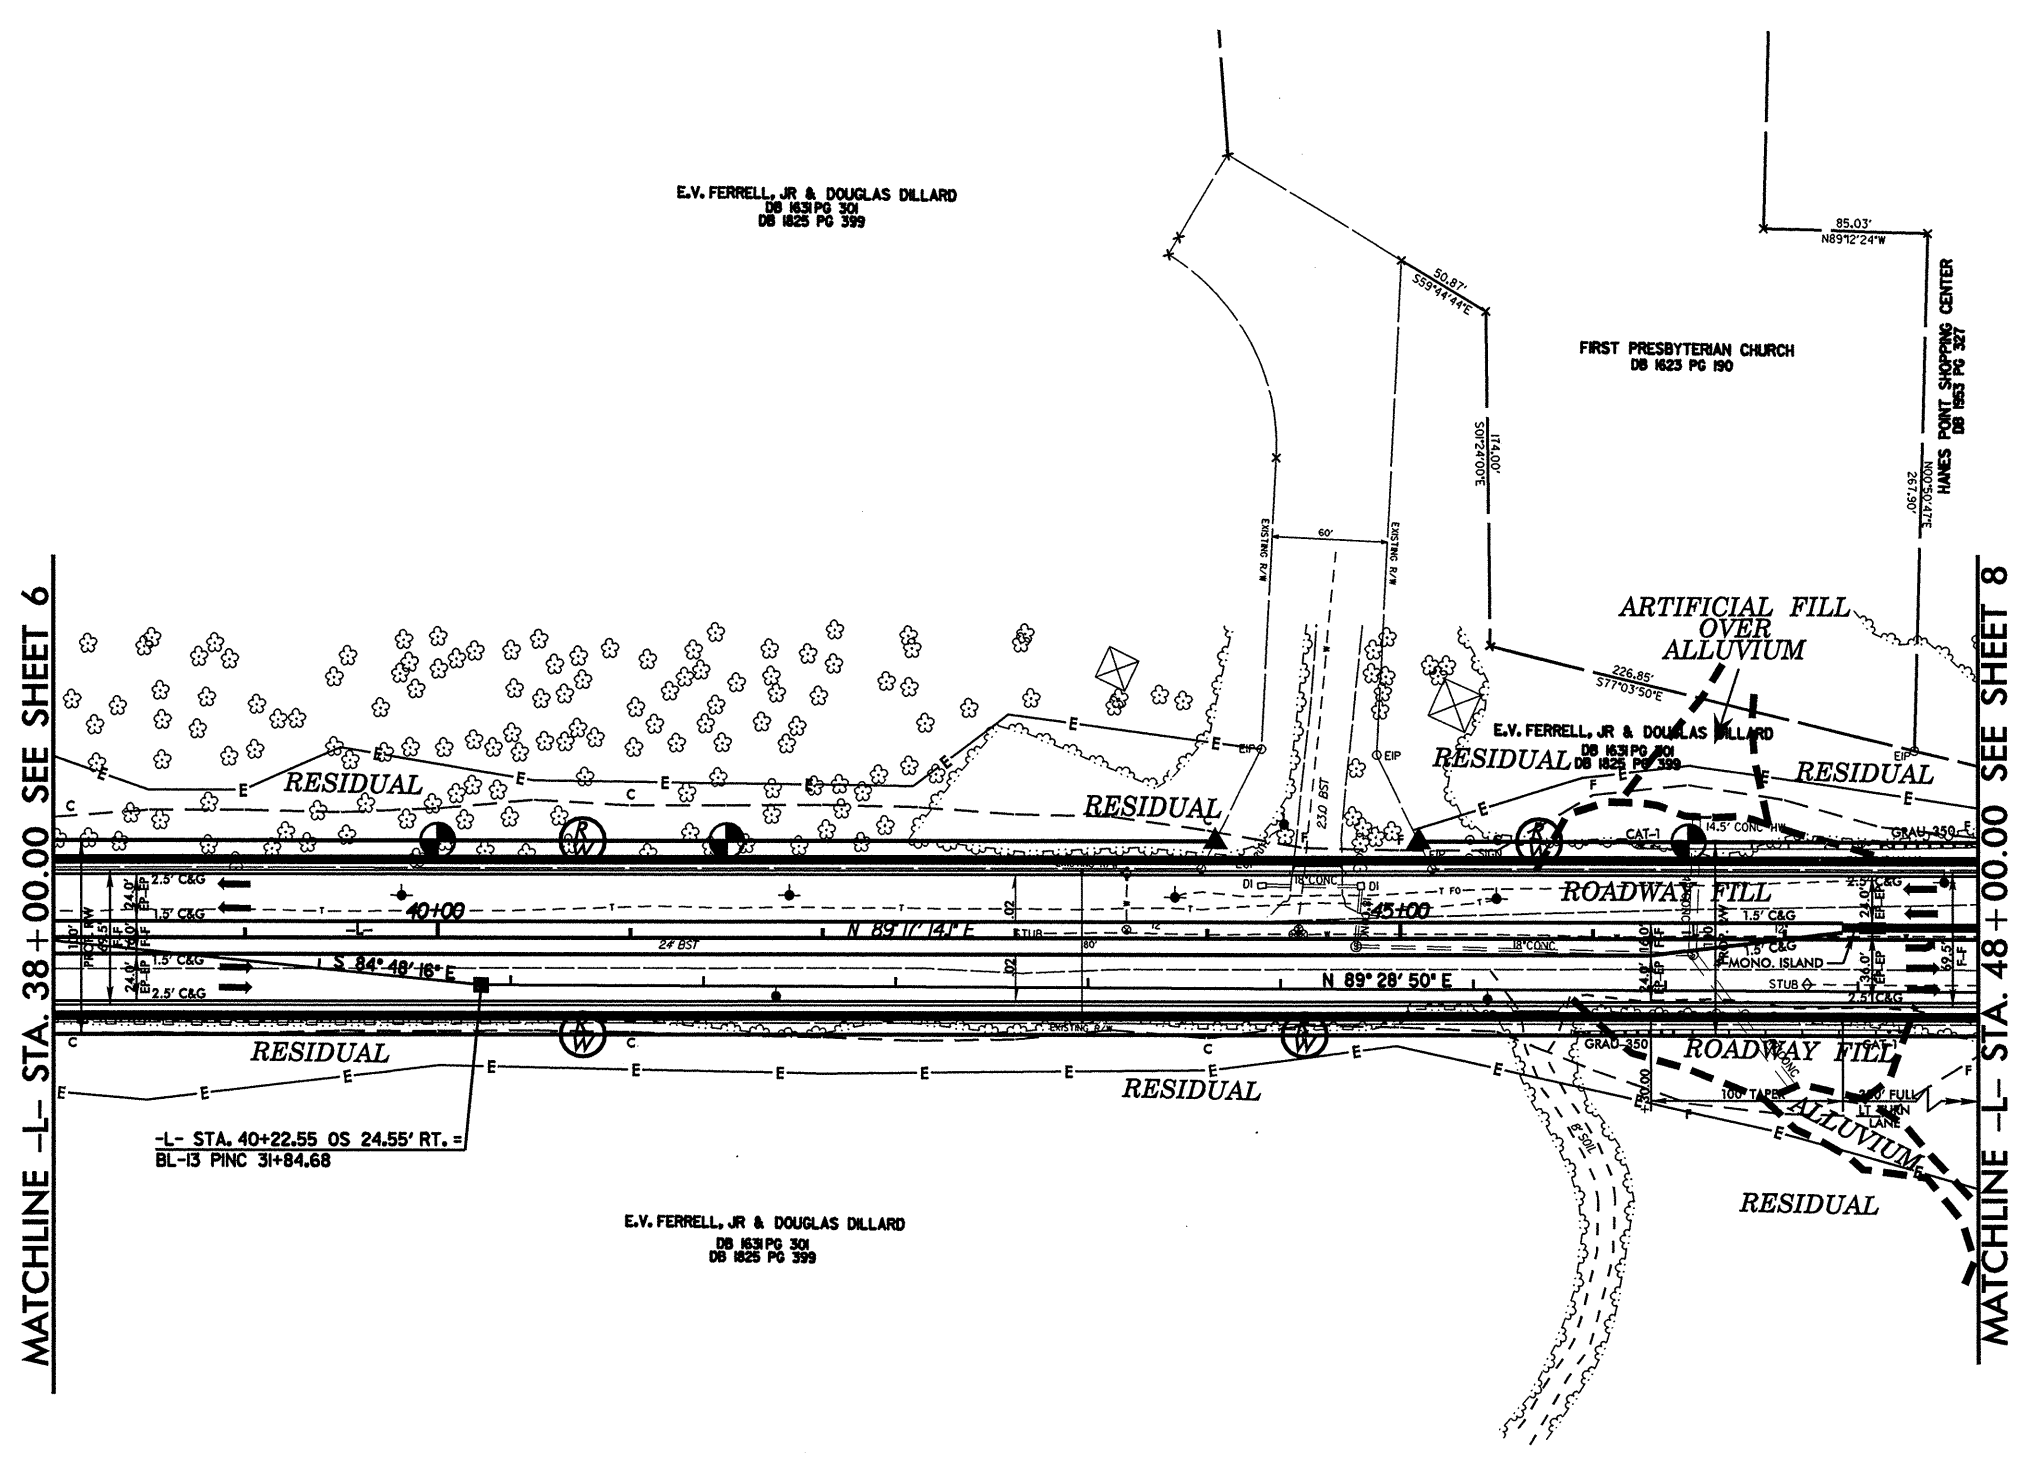

MATCHLINE -L- STA. 38 + 00.00 SEE SHEET 6

MATCHLINE -L- STA. 48 + 00.00 SEE SHEET 8



REVISIONS

8/17/99

 CONSTRUCTION

SEE SHEET 11 FOR -L- PROFILE