



5/28/99

-Y- (KESTER MILL RD.)

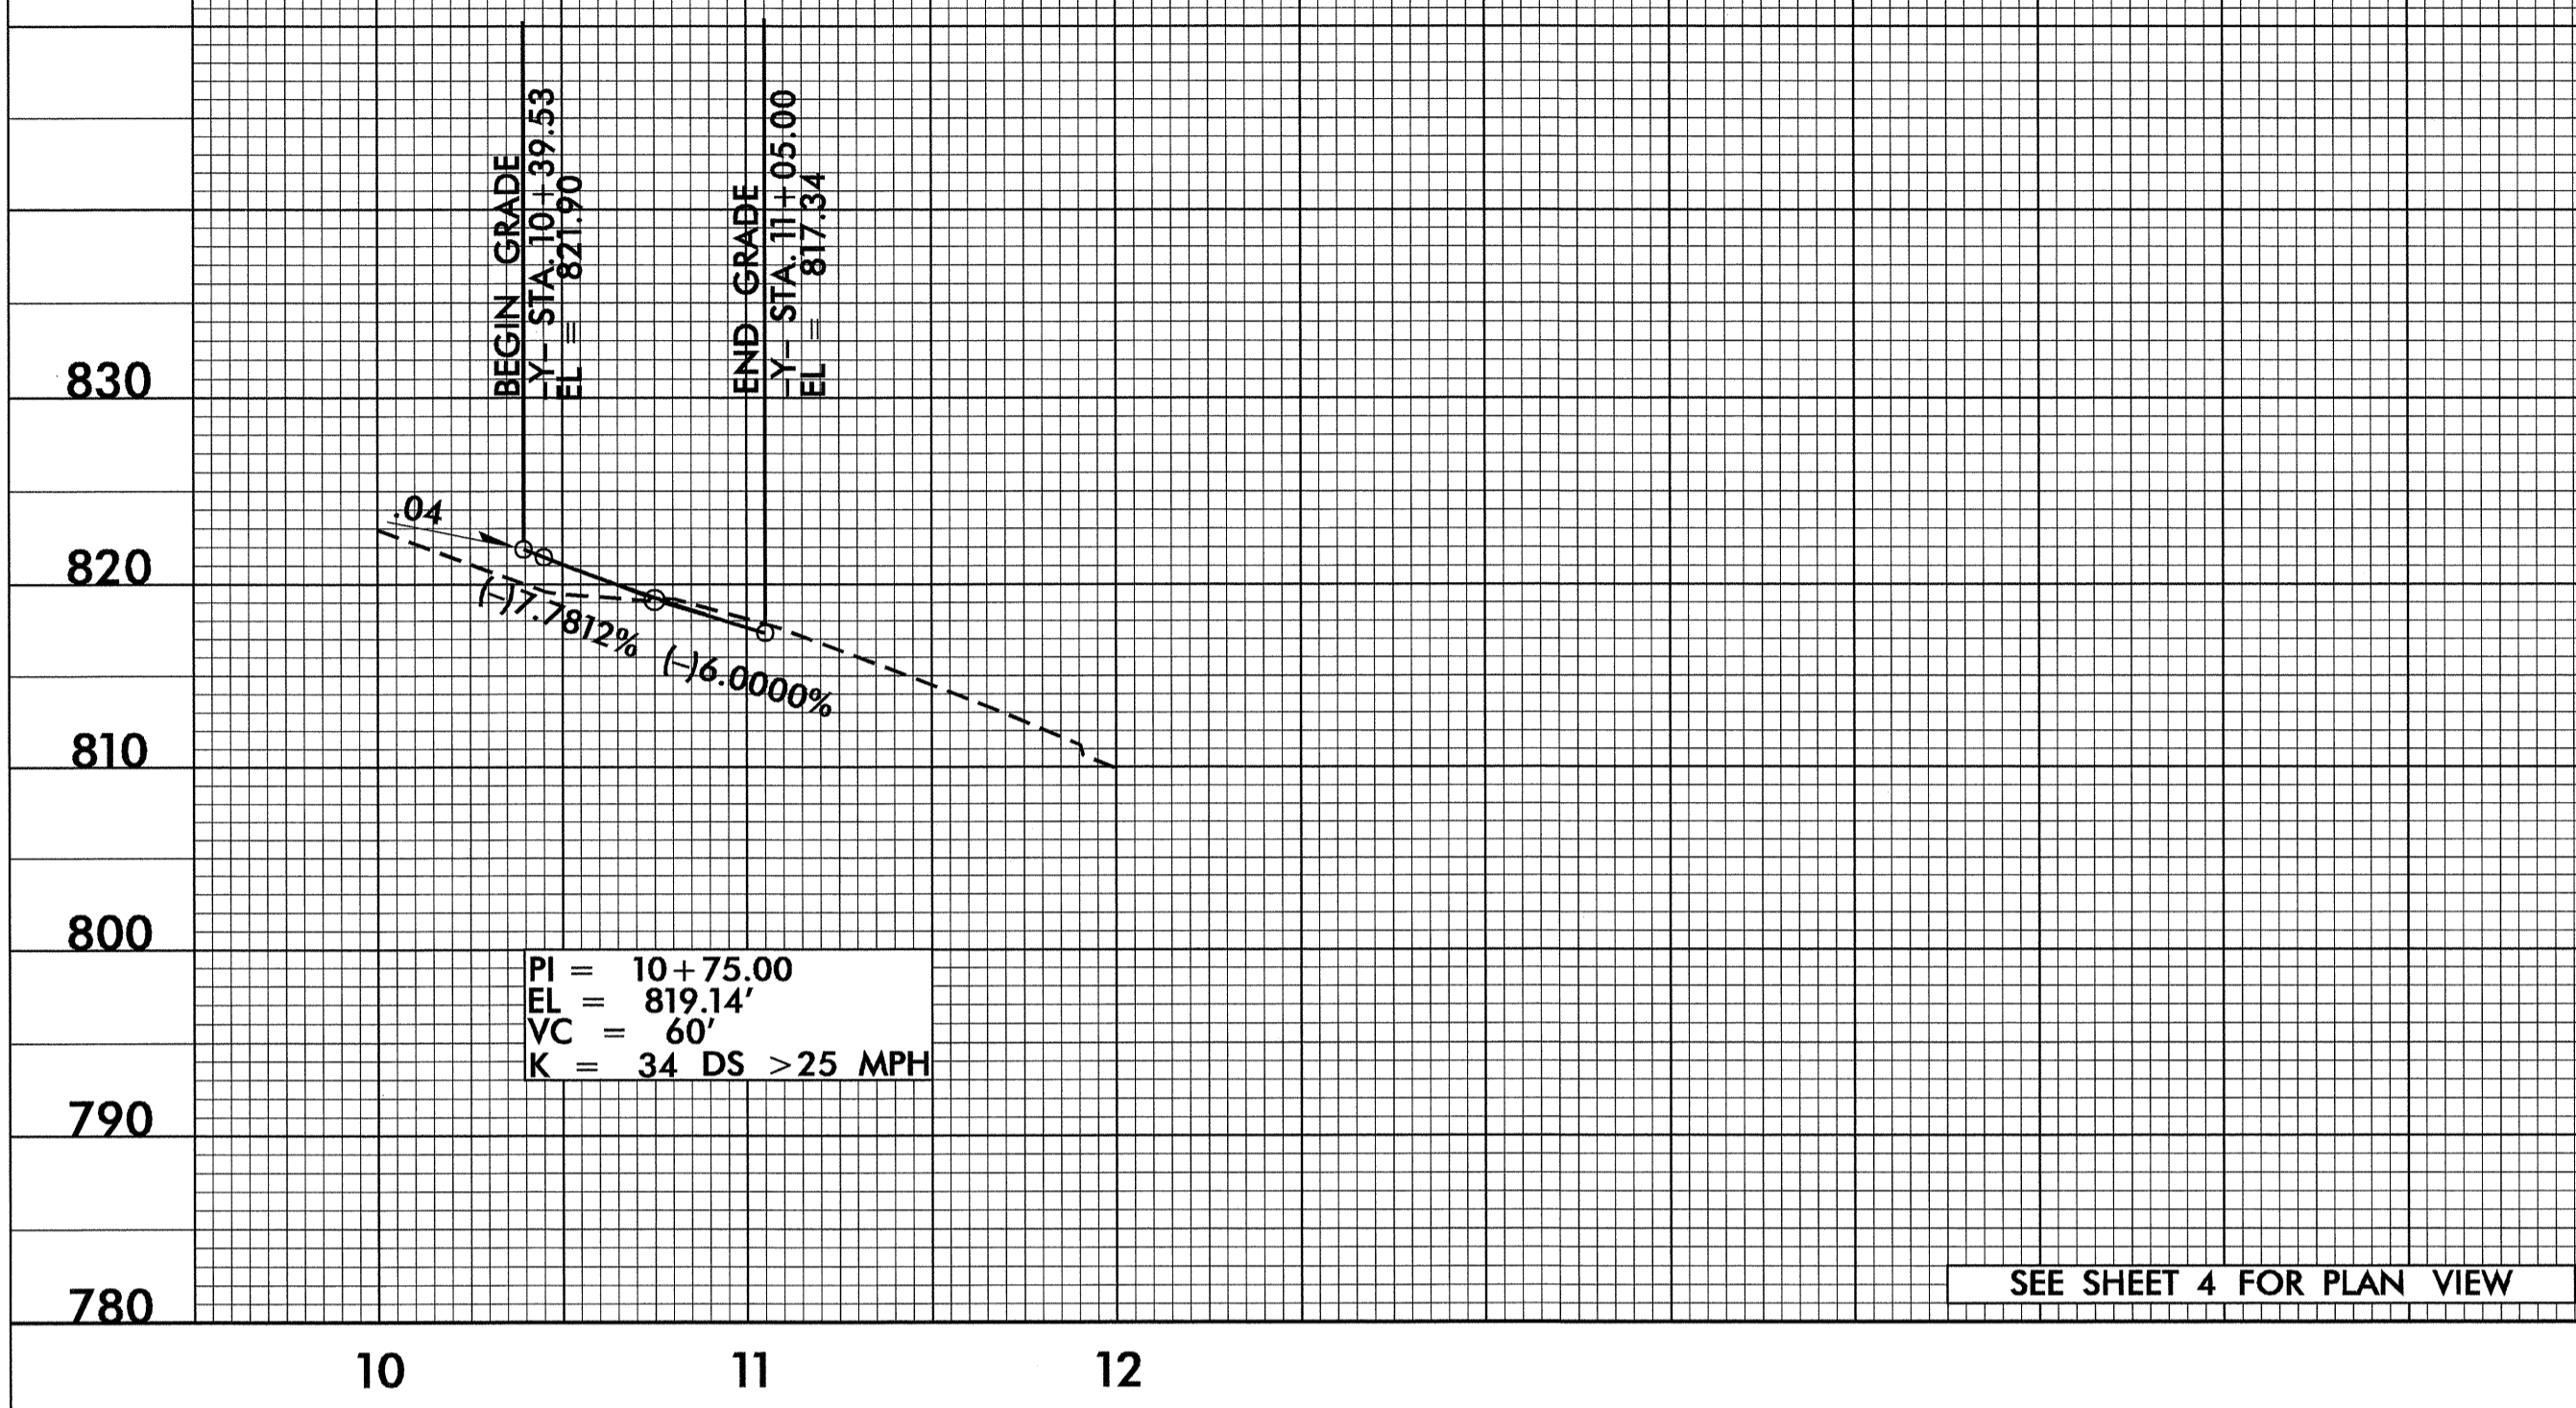

-Y2- (SHOPPING CENTER)

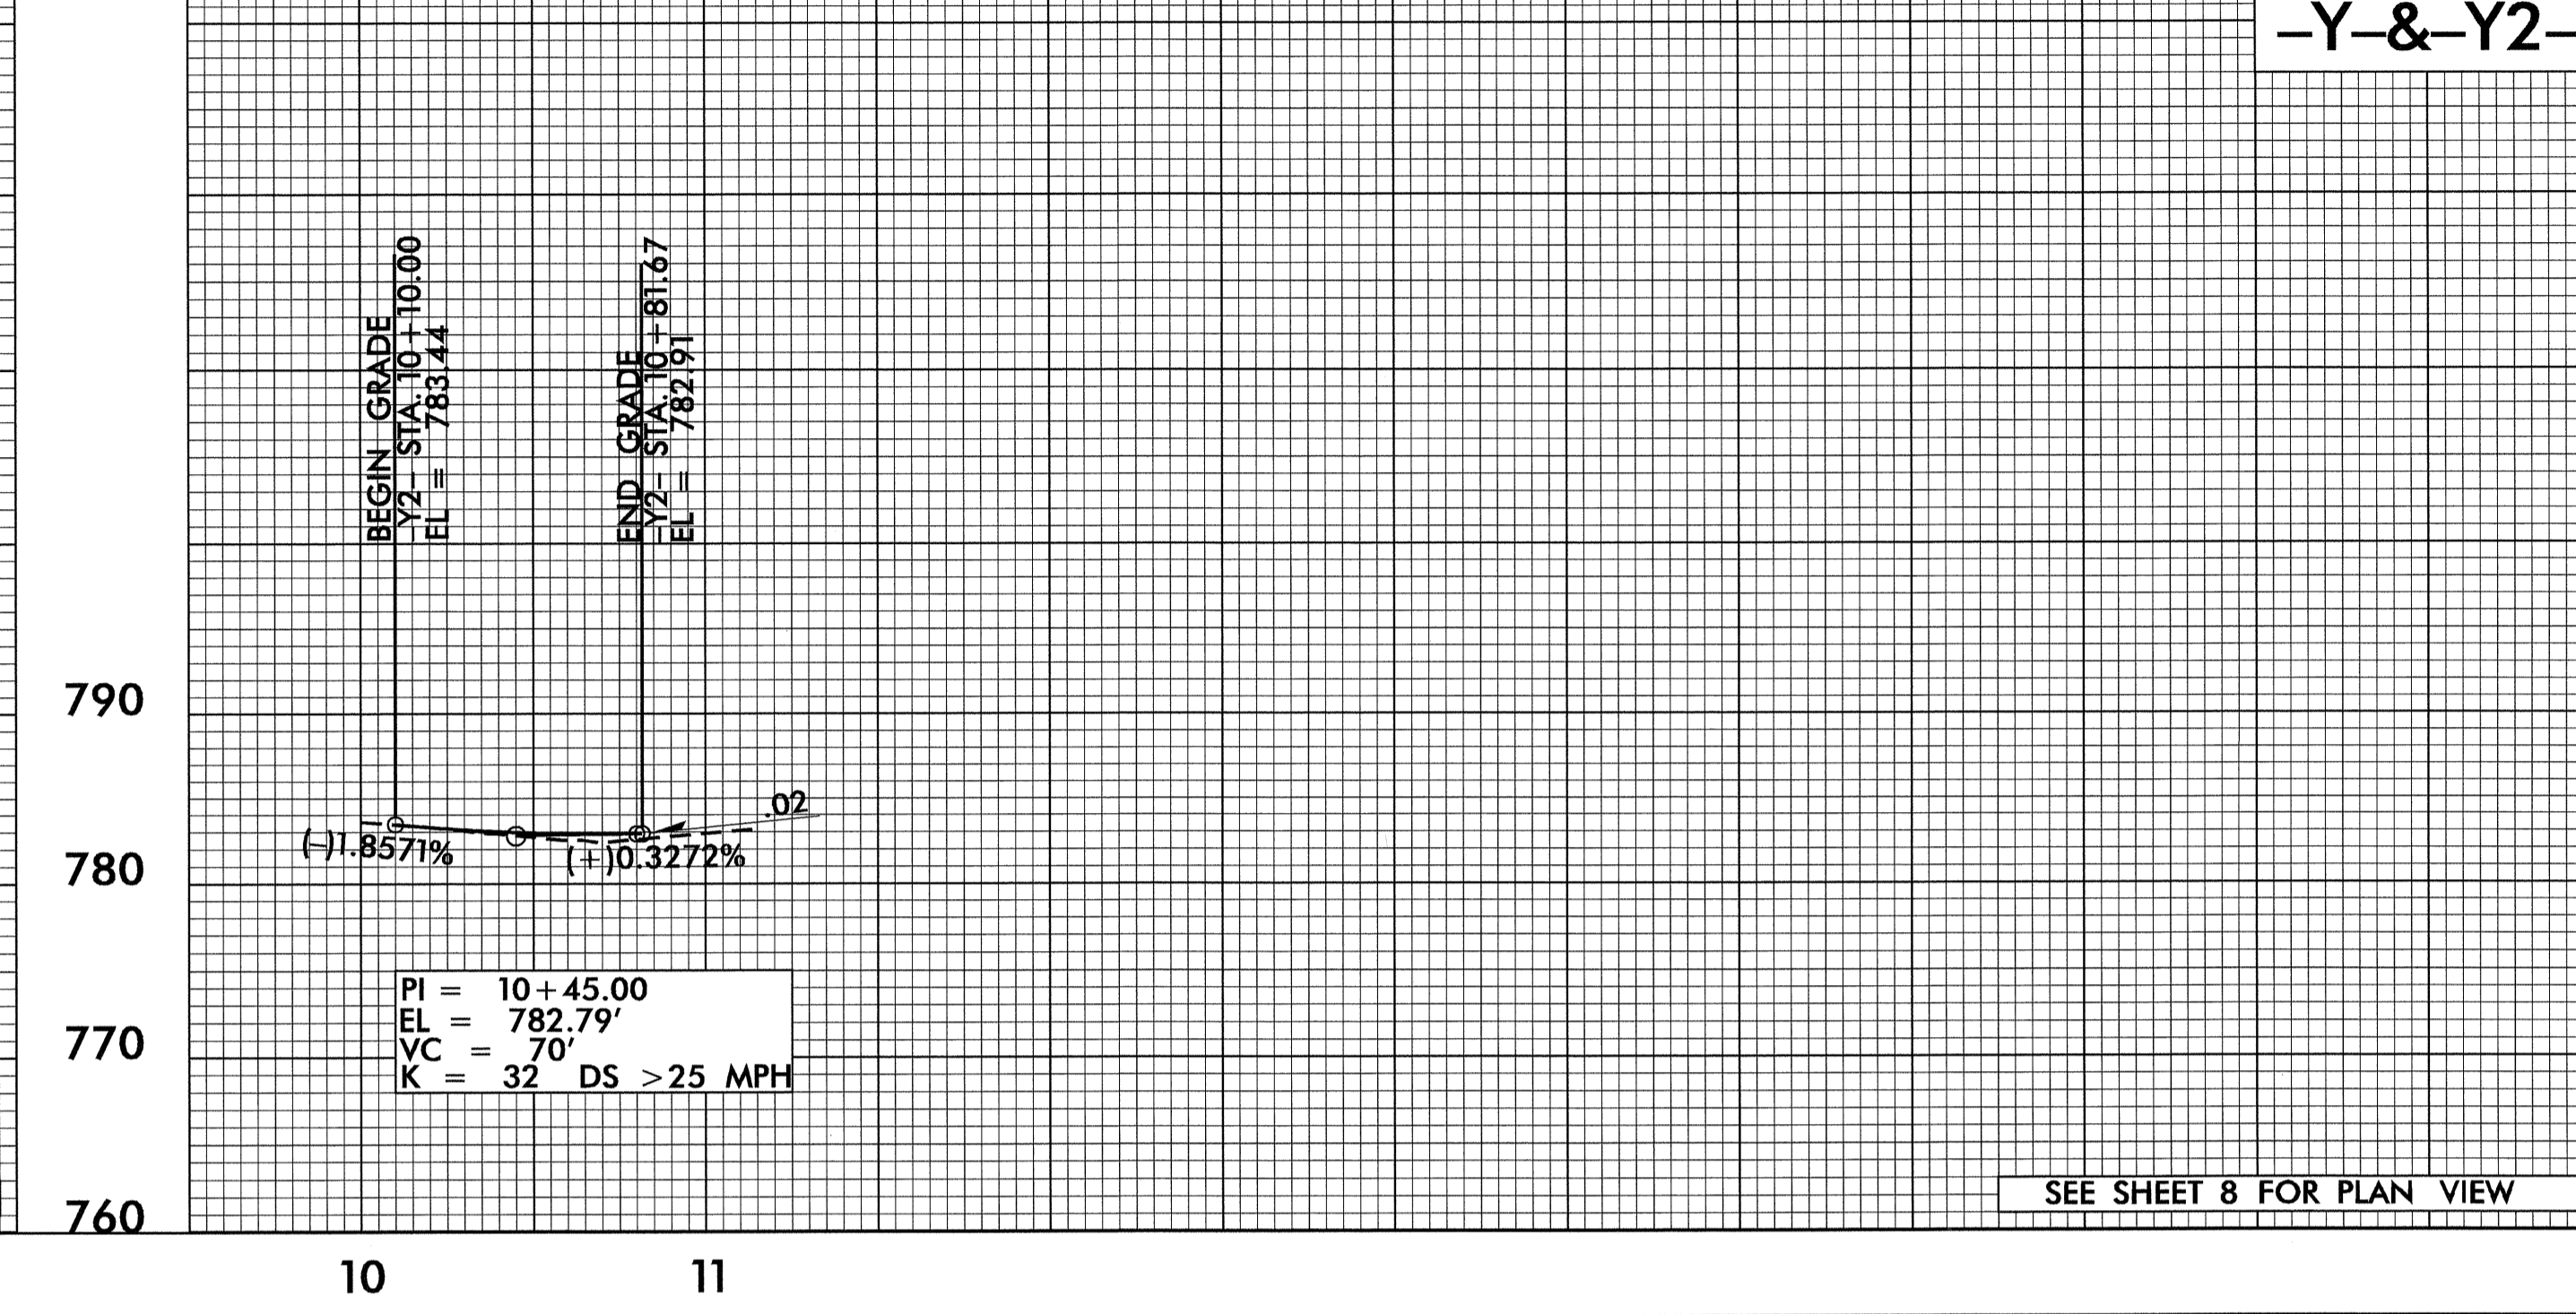

PROJECT REFERENCE NO. U-3837	SHEET NO. 12
ROADWAY DESIGN ENGINEER	HYDRAULICS ENGINEER
<i>James A. Speer</i> NORTH CAROLINA PROFESSIONAL ENGINEER SEAL 14571 1/17/2005	<i>Stephen W. Norman</i> NORTH CAROLINA PROFESSIONAL ENGINEER SEAL 22100 1/17/2005

-Y-&Y2-

29-NOV-2004 08:24
H:\Cadd\03837\ART1