



GENERAL NOTES:

- USE GRADE A36 STEEL
- STEEL COVERS ARE FOR TEMPORARY USE FOR DURING PHASE CONSTRUCTION.
- FILL SHALL BE PLACED DIRECTLY OVER THE STEEL PLATES.
- SEE ROADWAY PLANS AND PROVISIONS FOR LOCATIONS
- QUANTITIES TO BE PAID FOR AT THE UNIT PRICE BID PER EACH.

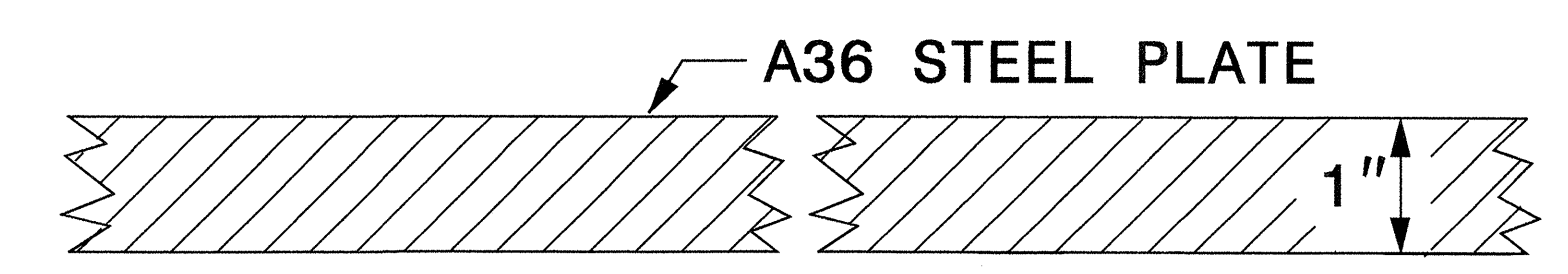


SECTION VIEW OF STEEL TOP PLATE

PLAN VIEWS

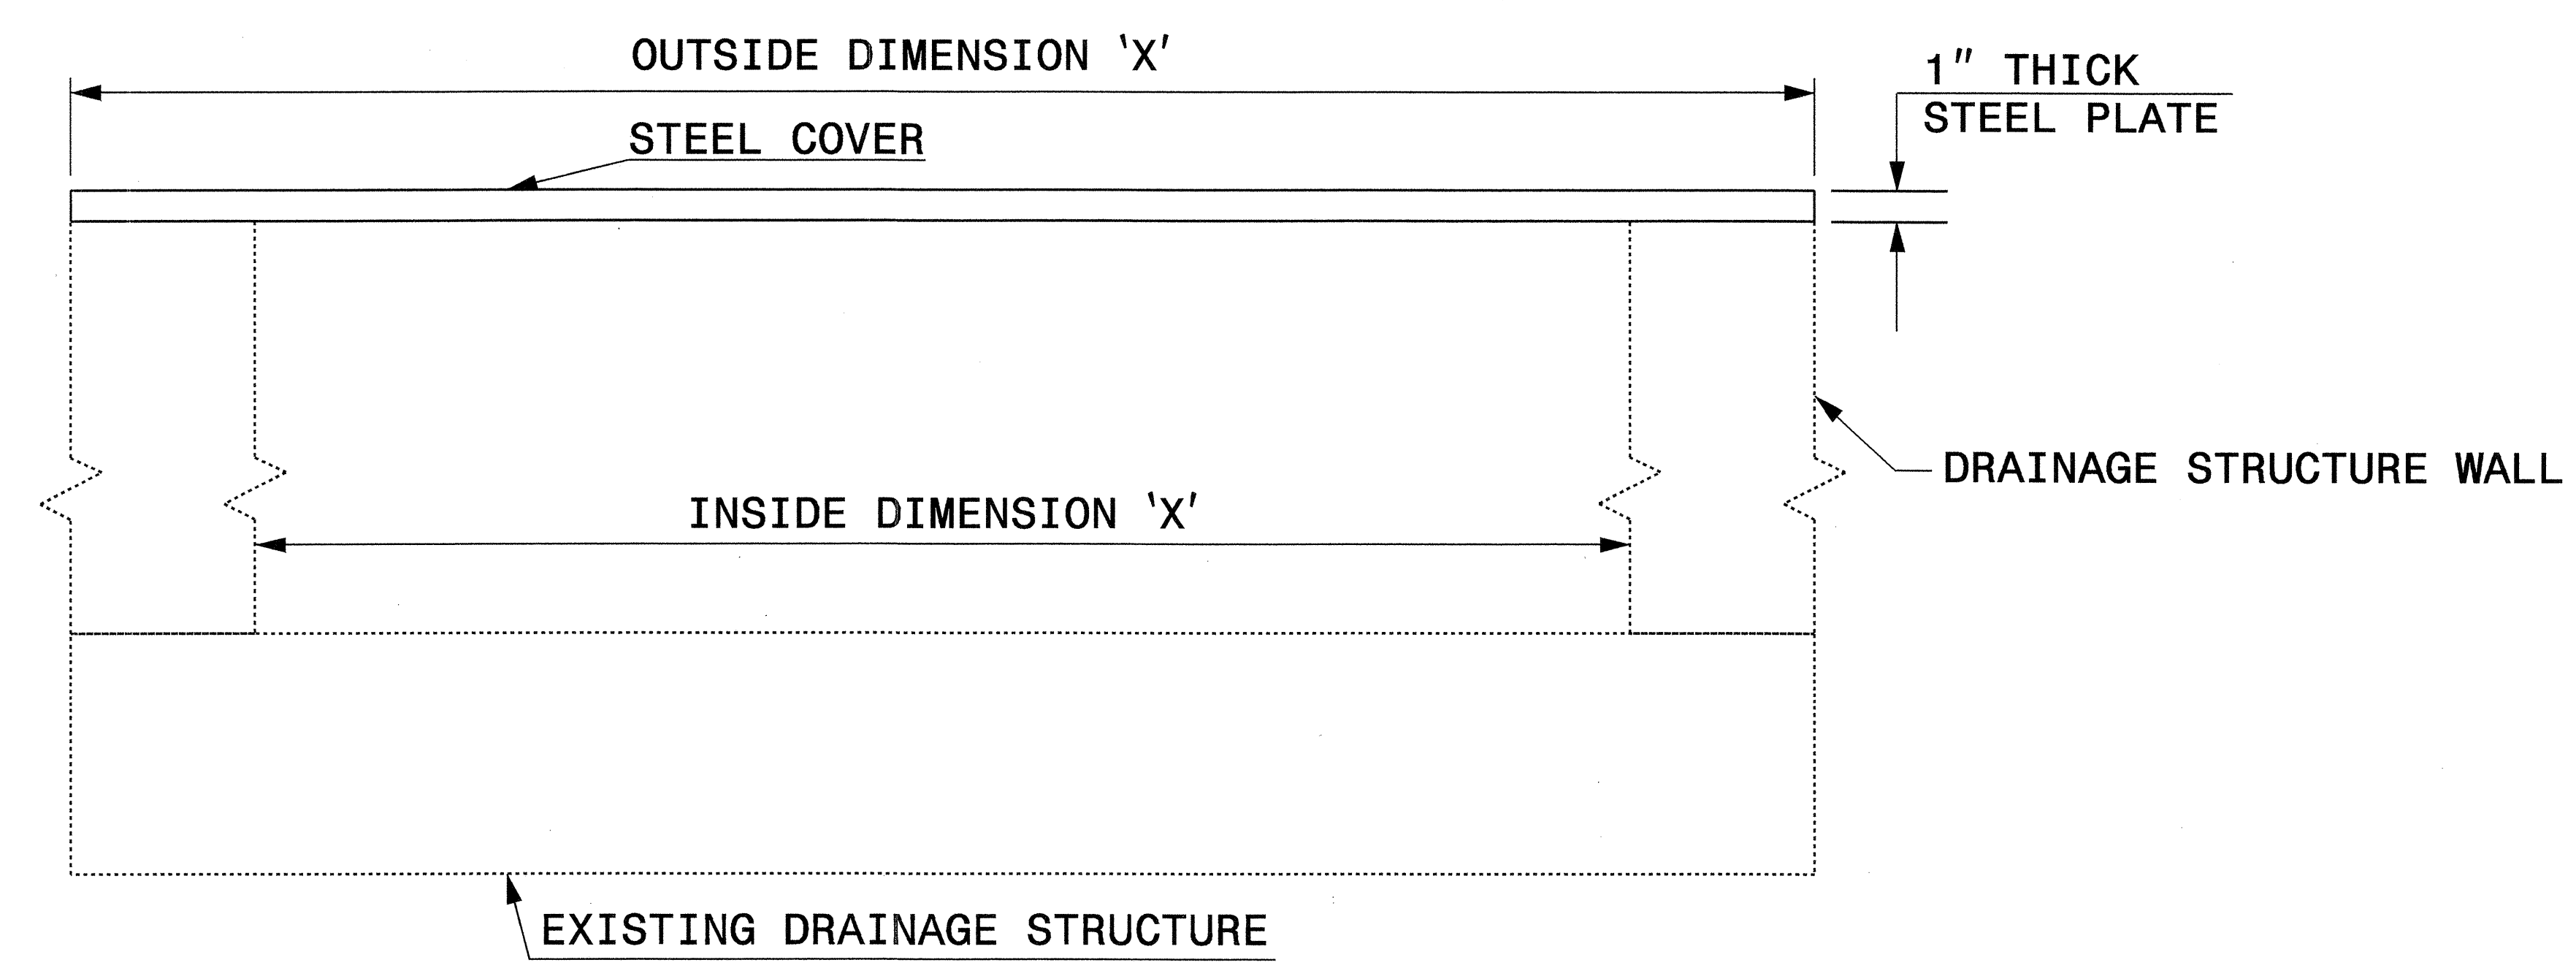

ELEVATION VIEWS

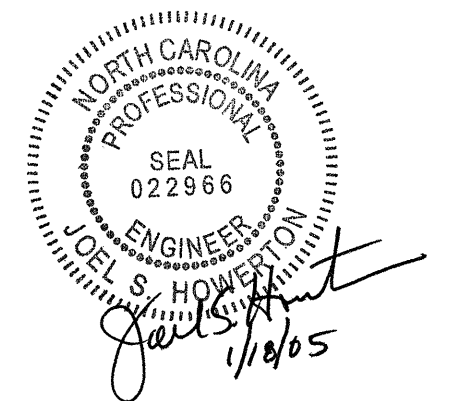

**DESIGN SERVICES UNIT
STANDARDS AND SPECIAL DESIGN**
Office 919-250-4128 FAX 919-250-4119

**DETAIL OF TEMPORARY
1" STEEL COVER
OVER DRAINAGE STRUCTURE**

ORIGINAL BY: E.E. WARD DATE: 2-2-98
 MODIFIED BY: *[Signature]* DATE: *[Date]*
 CHECKED BY: *[Signature]* DATE: 7/12/04
 FILE SPEC.: enb:/usr/details/metric/stand/st1covr2.dgn

I:\JUL-2004\1000
 \V\Details\metric\stand\st1covr2.dgn
 AT 10:52:22 AM
 7/12/04