


STATE OF NORTH CAROLINA  
DEPT. OF TRANSPORTATION  
RALEIGH, N.C.

ENGLISH DETAIL DRAWING FOR  
**PRECAST REINFORCED CONCRETE BARRIER**  
41" SINGLE FACED

SHEET 1 OF 8  
**857D01**

NOTE:  
1) THIS DRAWING IS NOT INTENDED TO SHOW TYPICAL BARRIER AND GUARDRAIL INSTALLATION.  
IT DETAILS POSSIBLE BARRIER AND STRUCTURE ANCHOR COMBINATIONS FOR THIS TYPE FACILITY.  
2) USE TRAILING END GUARDRAIL IF WARRANTED

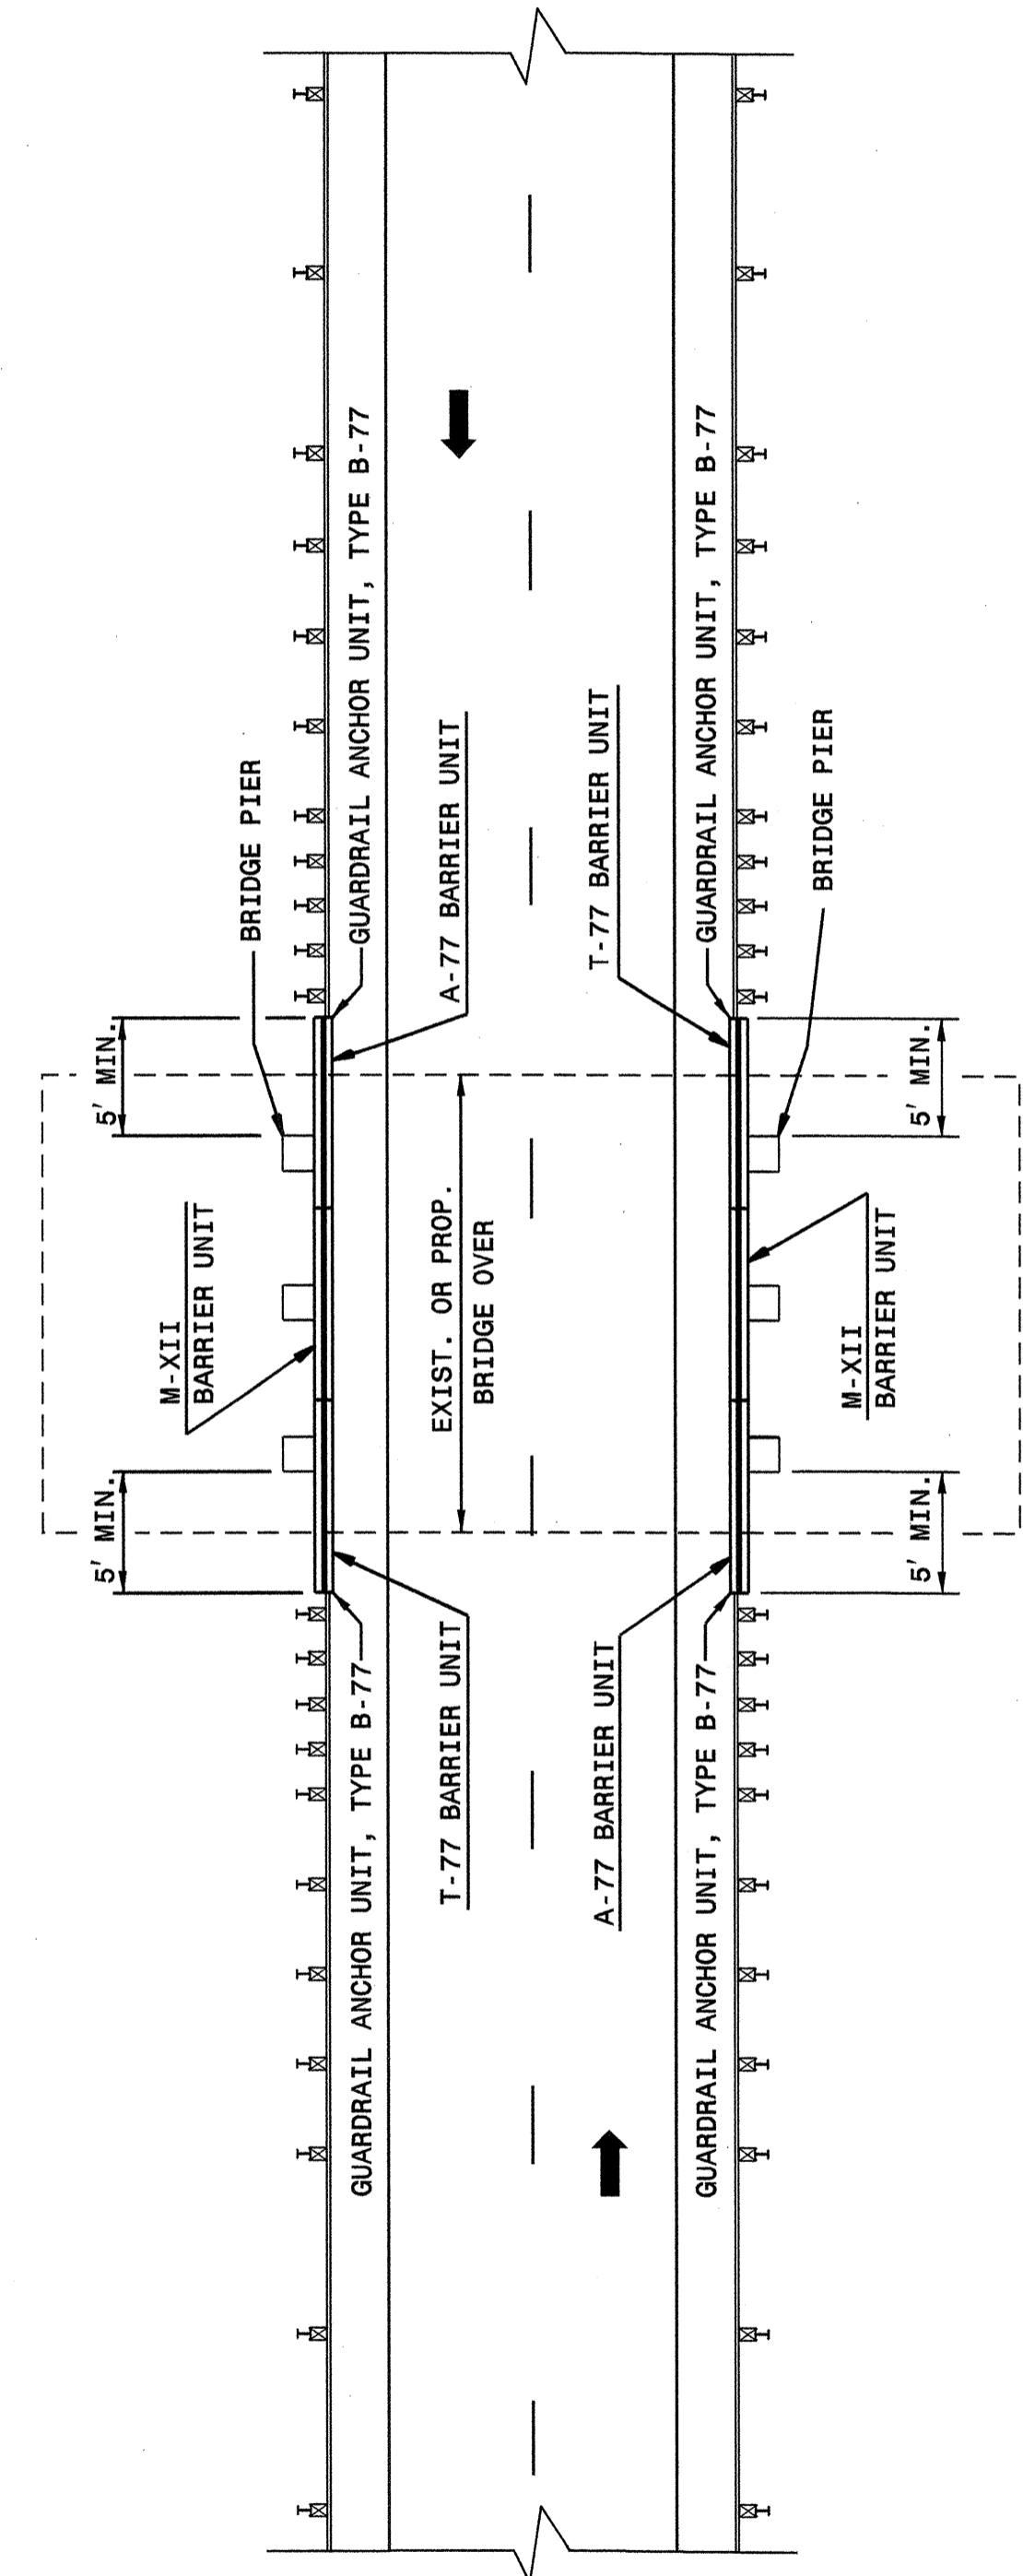

**GUARDRAIL AND BARRIER AT UNDIVIDED  
HIGHWAY BRIDGE UNDERPASS**

STATE OF NORTH CAROLINA  
DEPT. OF TRANSPORTATION  
DIVISION OF HIGHWAYS  
RALEIGH, N.C.

ENGLISH DETAIL DRAWING FOR  
**PRECAST REINFORCED CONCRETE BARRIER**  
41" SINGLE FACED


SHEET 1 OF 8  
**857D01**

STATE OF NORTH CAROLINA  
DEPT. OF TRANSPORTATION  
RALEIGH, N.C.

ENGLISH DETAIL DRAWING FOR  
**PRECAST REINFORCED CONCRETE BARRIER**  
41" SINGLE FACED

SHEET 2 OF 8  
**857D01**

NOTE:  
1) THIS DRAWING IS NOT INTENDED TO SHOW TYPICAL BARRIER AND GUARDRAIL INSTALLATION.  
IT DETAILS POSSIBLE BARRIER AND STRUCTURE ANCHOR COMBINATIONS FOR THIS TYPE FACILITY.  
2) USE TRAILING END GUARDRAIL IF WARRANTED

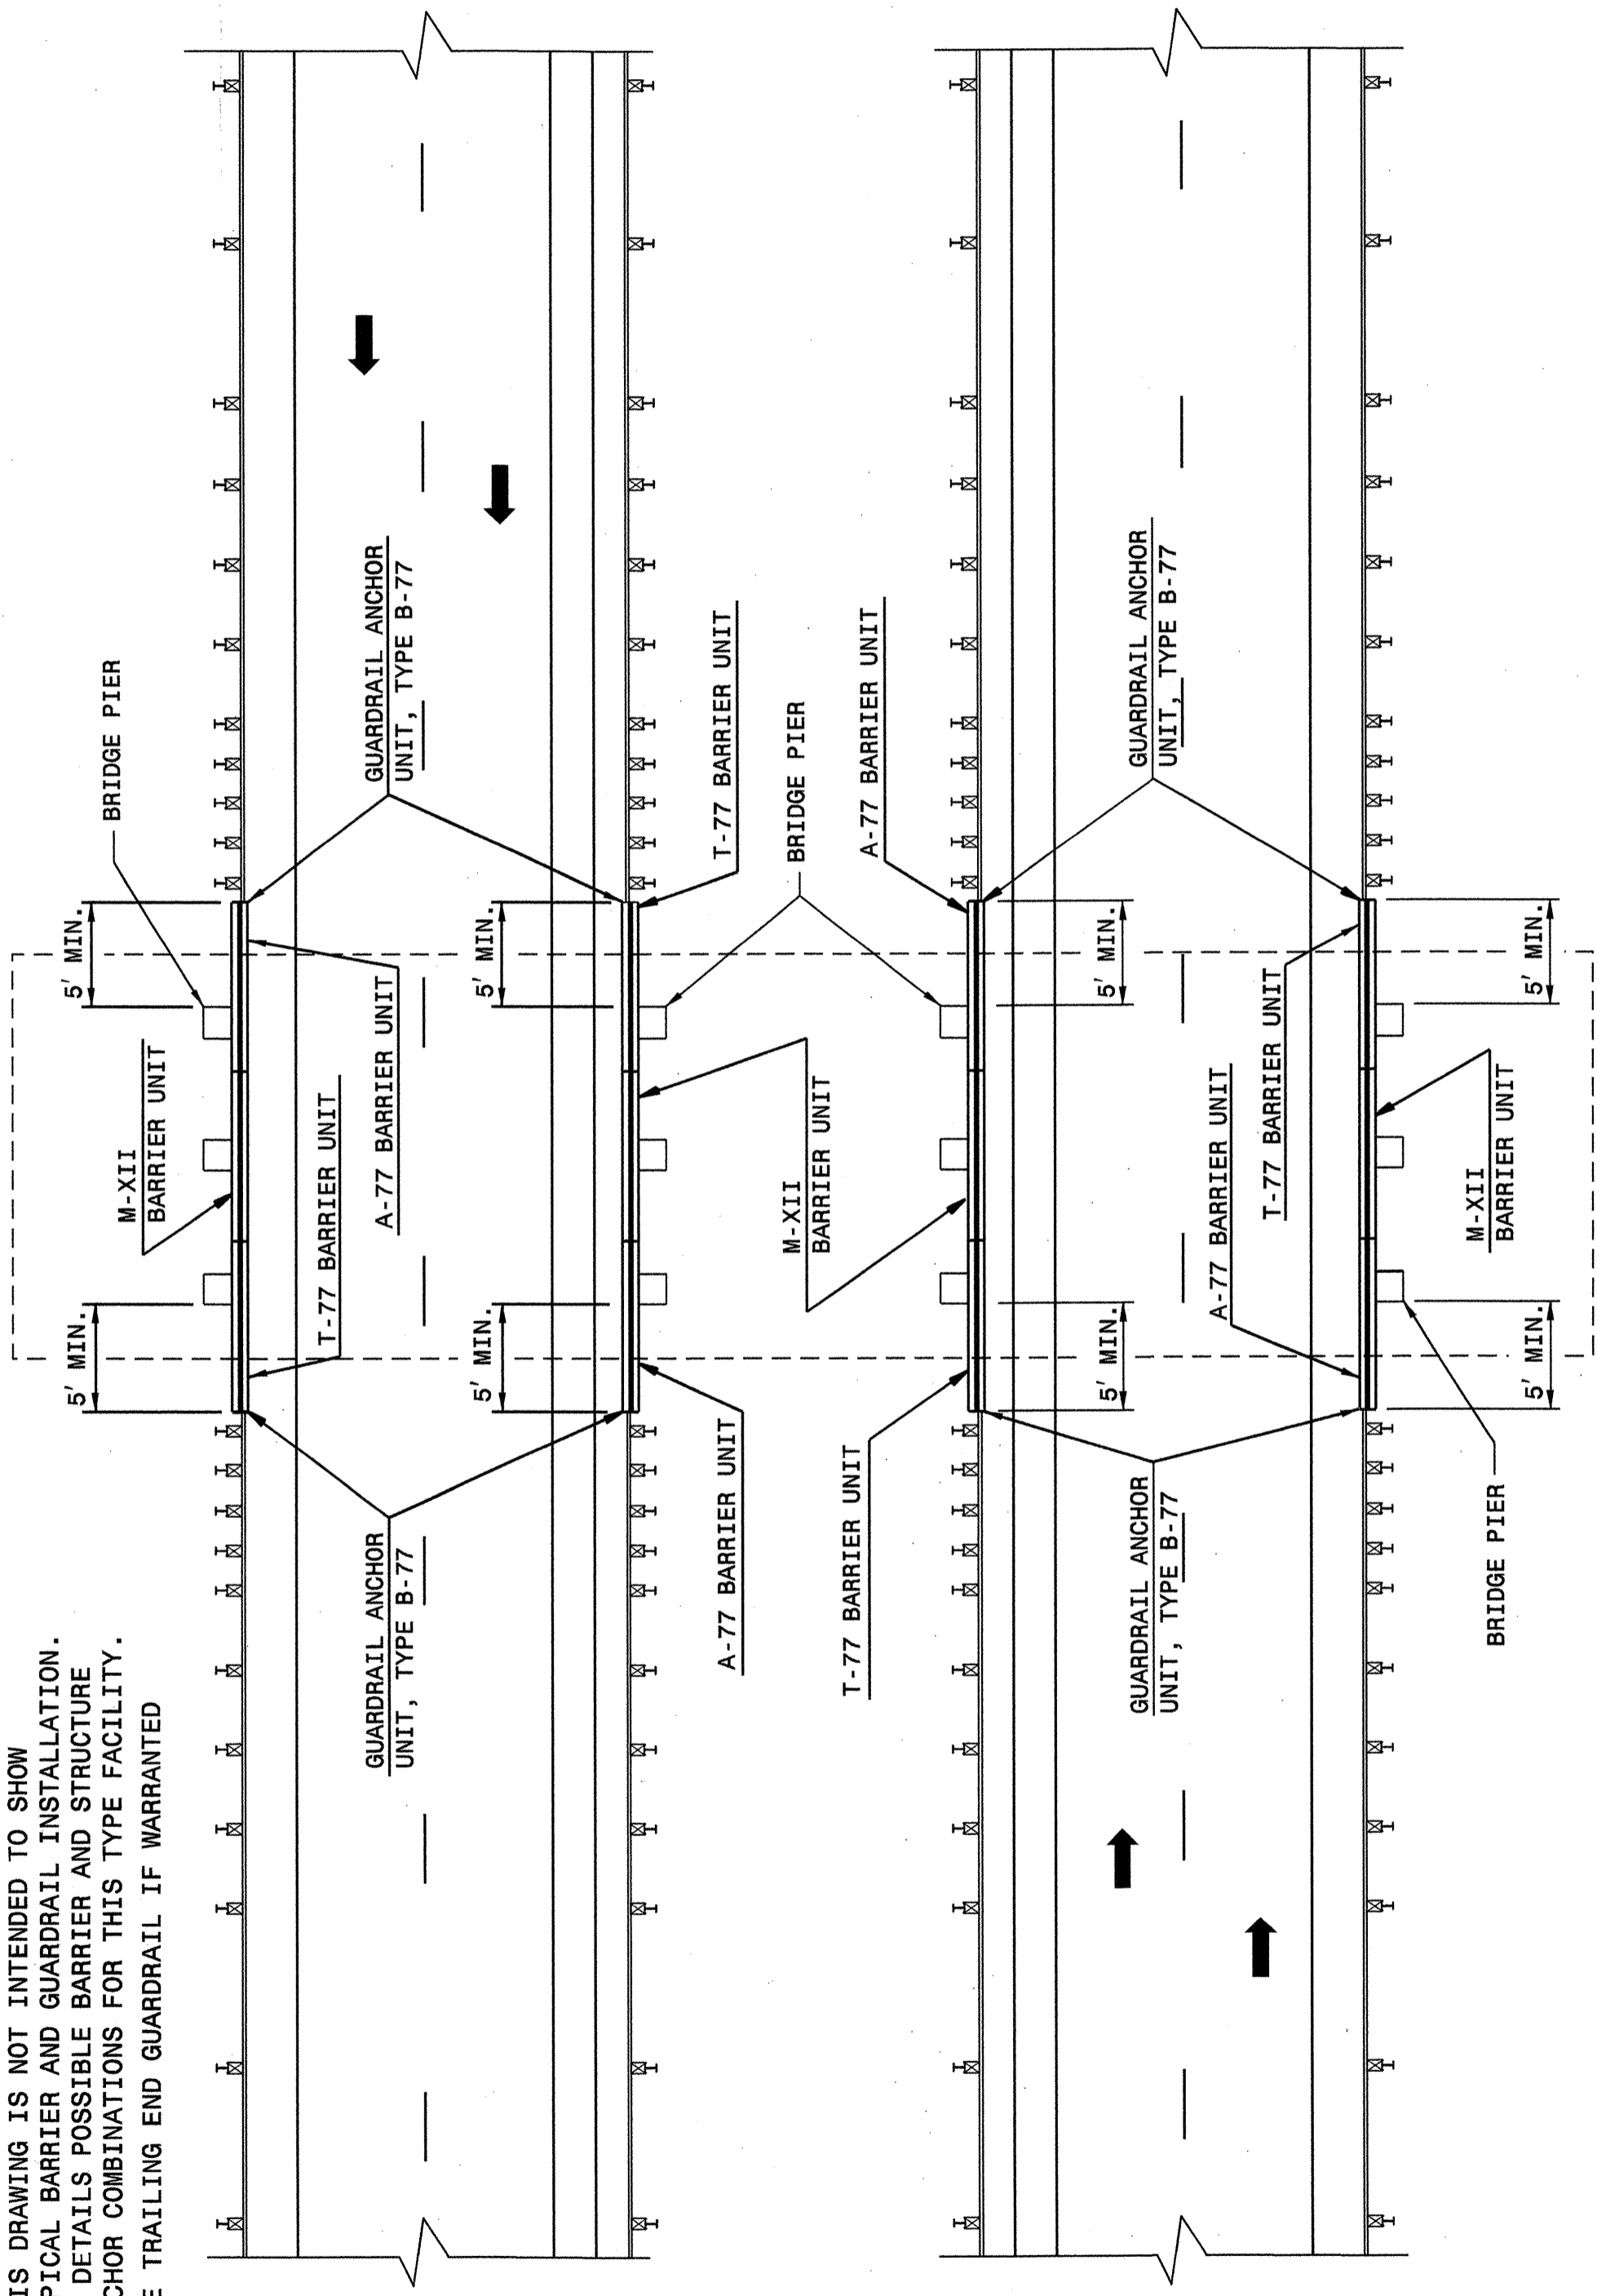


**GUARDRAIL AND BARRIER AT DIVIDED  
HIGHWAY BRIDGE UNDERPASS**

STATE OF NORTH CAROLINA  
DEPT. OF TRANSPORTATION  
DIVISION OF HIGHWAYS  
RALEIGH, N.C.

ENGLISH DETAIL DRAWING FOR  
**PRECAST REINFORCED CONCRETE BARRIER**  
41" SINGLE FACED

SHEET 2 OF 8  
**857D01**

12-APR-04 08:23  
 W:\Special\_Details\viewward\stds\02\stds to Special\_Details\english\857d01.dgn  
 Printwin AT 05:12:26

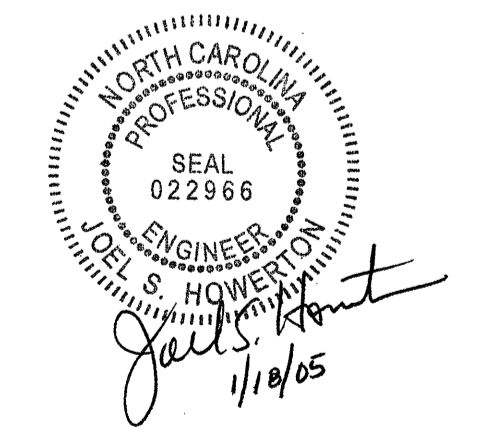

**DESIGN SERVICES UNIT  
STANDARDS AND SPECIAL DESIGN**  
Office 919-250-4128 FAX 919-250-4119

**SEE PLATE FOR TITLE**

ORIGINAL BY: 2002 STD.857.01 DATE:  
 MODIFIED BY: E.E. WARD DATE: 6-12-03  
 CHECKED BY: C.V. [Signature] DATE: 4/12/04  
 FILE SPEC.: /usr/stds/02stdetail/eng/1sh/85701/857d01.dgn