



CONSTRUCTION OF MEDIAN ISLANDS

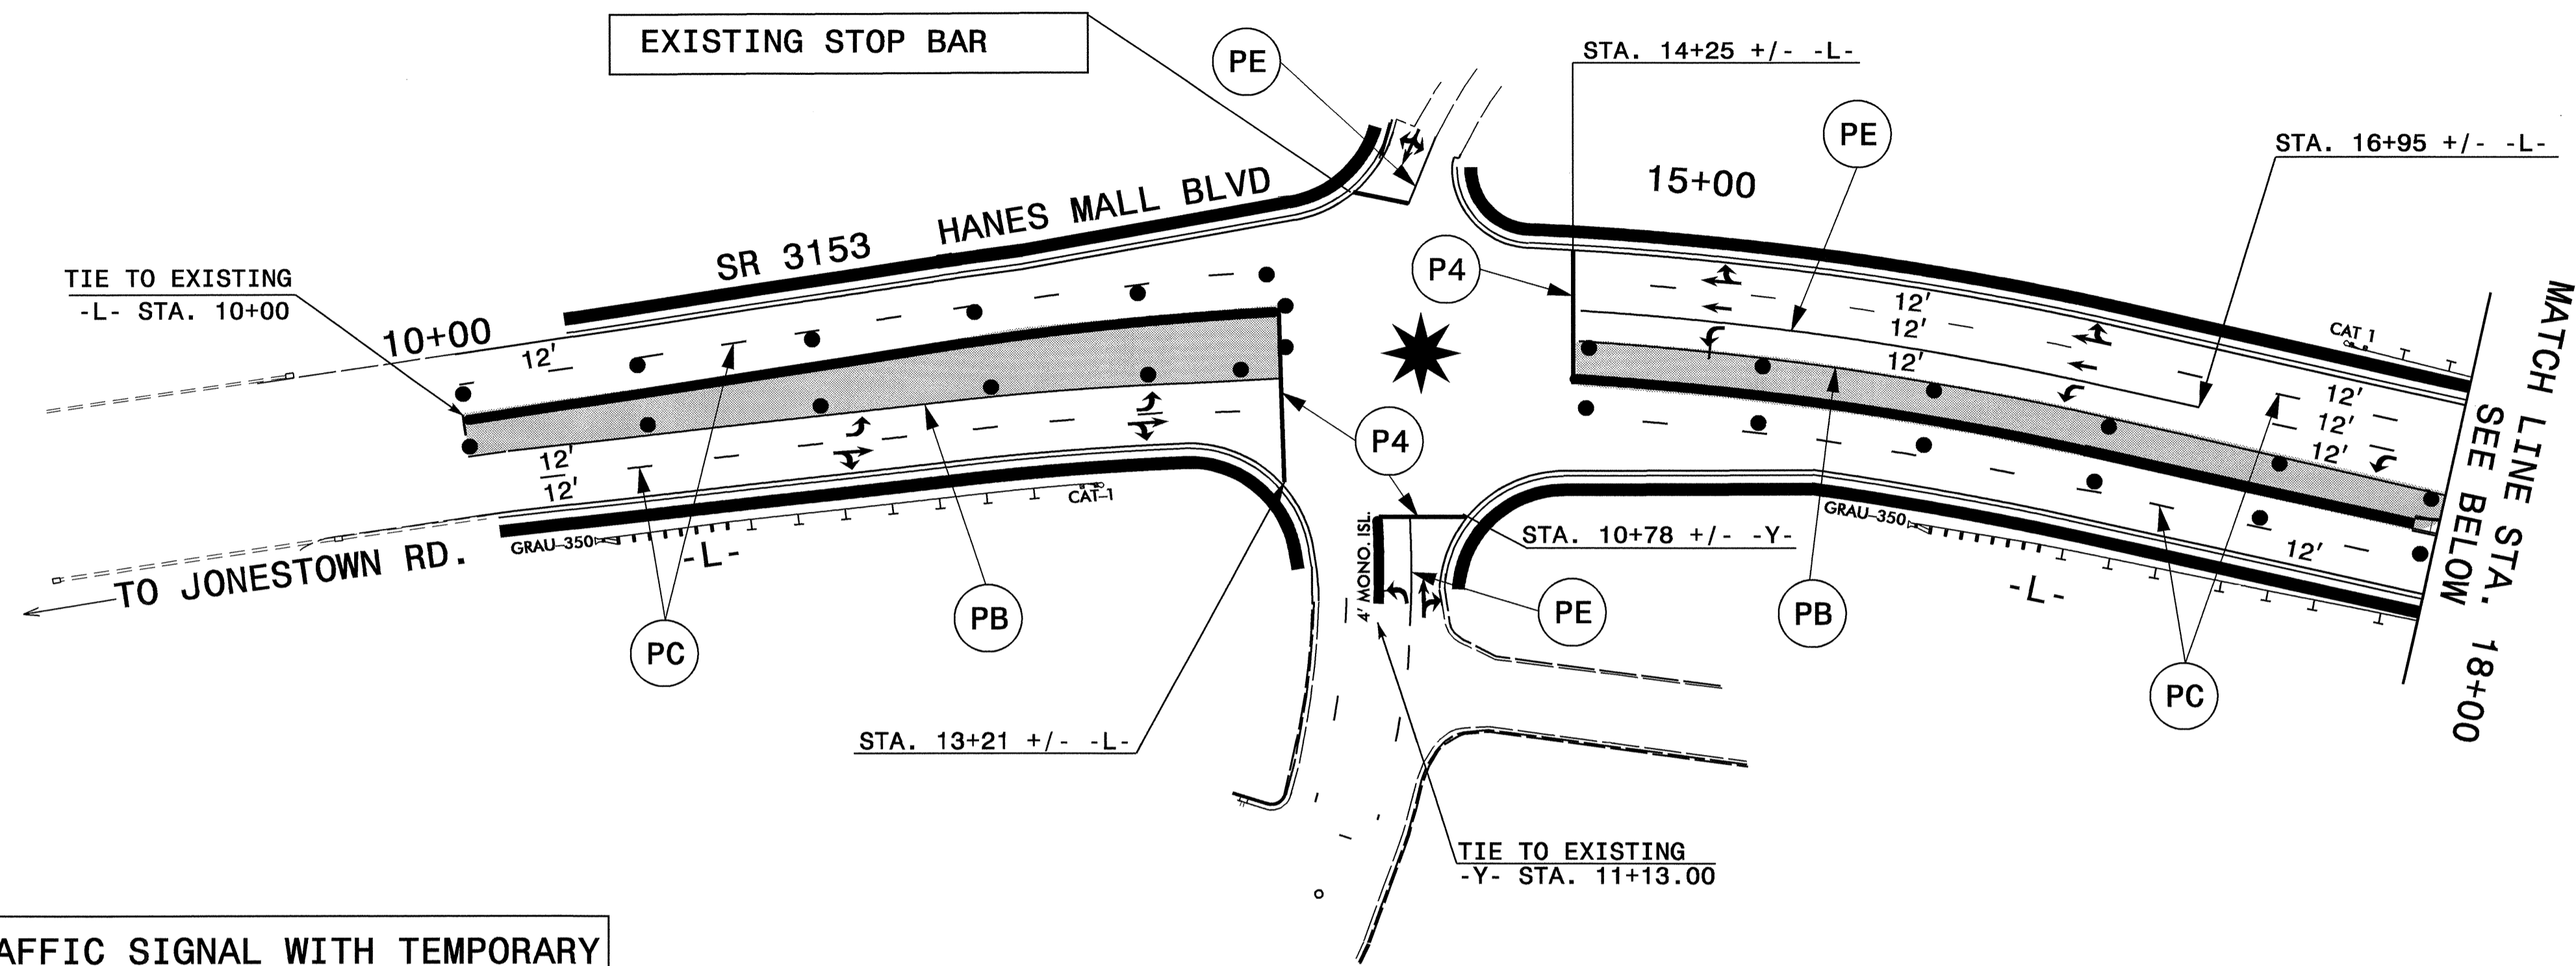

★ PERMANENT TRAFFIC SIGNAL WITH TEMPORARY TRAFFIC PATTERN

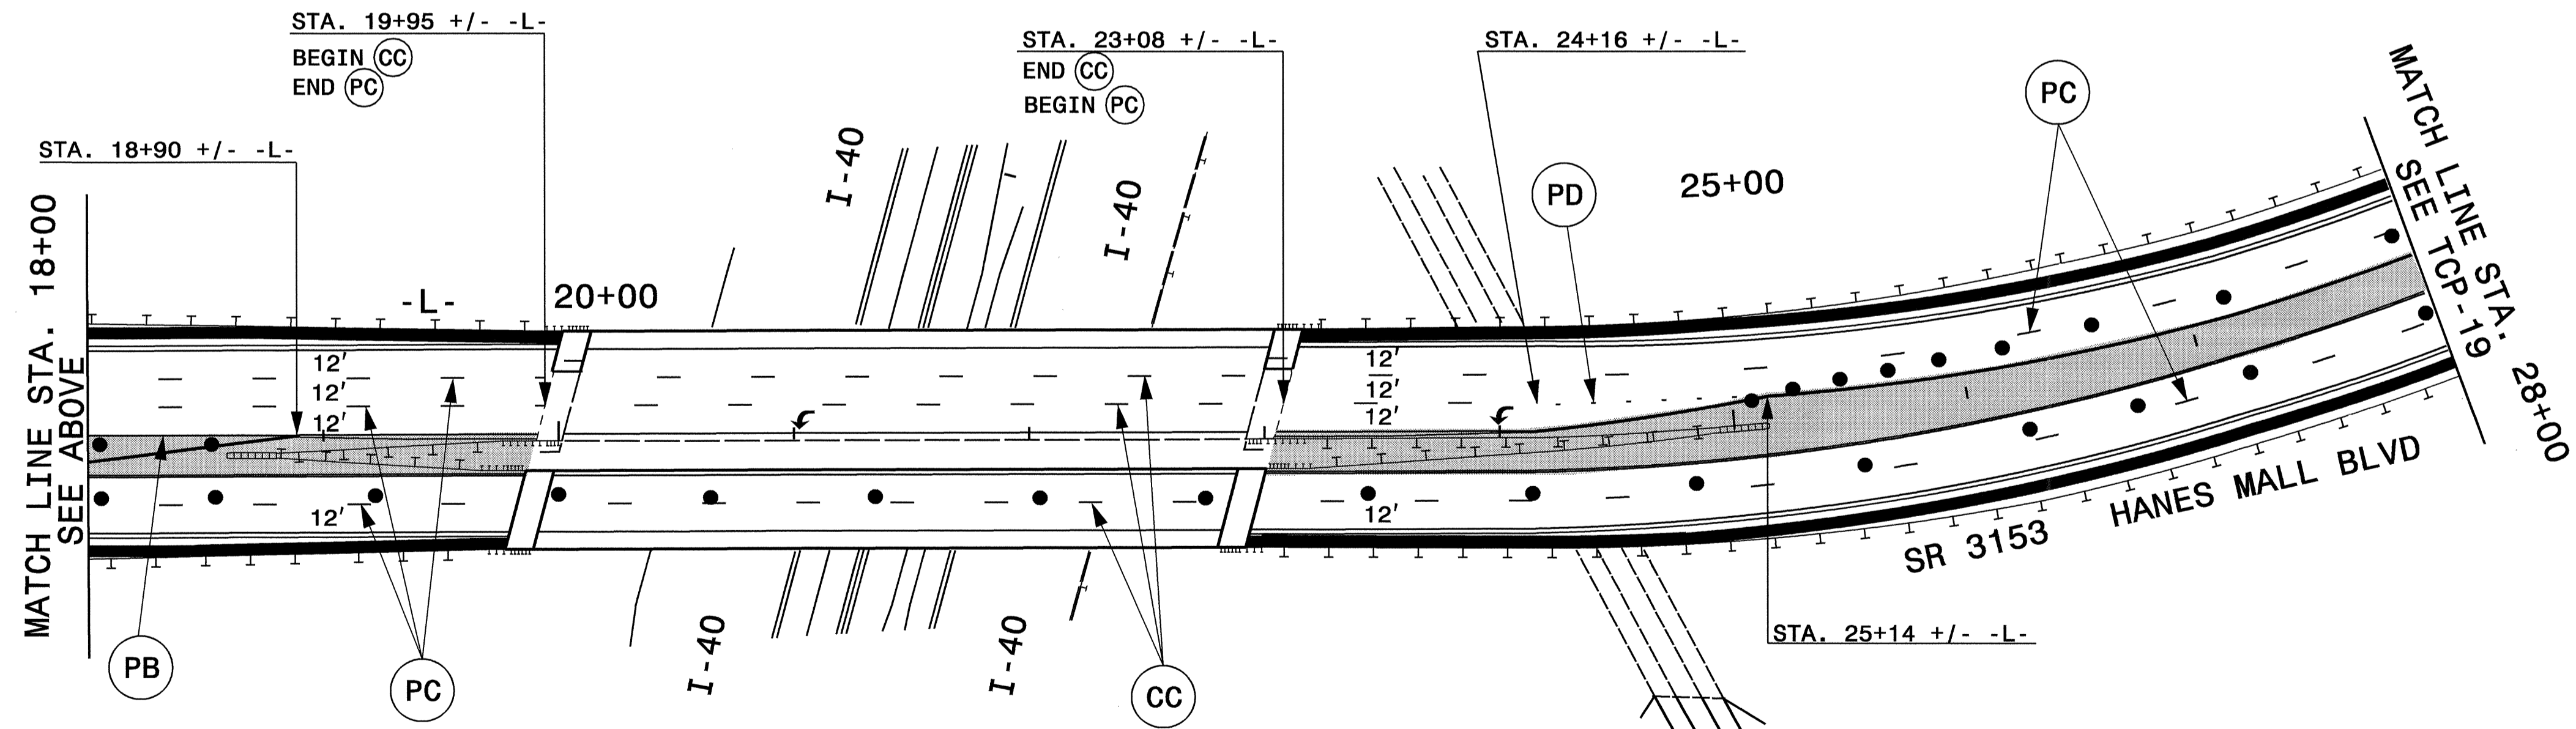

SYMBOL LEGEND	
	UA LEFT TURN ARROW
	UC STRAIGHT ARROW
	UE COMBO STRAIGHT & RIGHT ARROW
	UG LEFT & RIGHT & STRAIGHT ARROW

PAVEMENT MARKERS ARE TO BE SPACED ACCORDING TO THE ROADWAY STANDARD DRAWINGS.

PAVEMENT MARKINGS, SYMBOLS, AND CHARACTERS ARE TO BE MARKED ACCORDING TO ROADWAY STANDARD DRAWINGS UNLESS OTHERWISE NOTED IN THE PLANS.

APPROVED: *Joseph Ishak* DATE: 1/26/05

SEAL

PHASE III, DETAIL 1

SCALE: NONE		REVISIONS
DATE: DEC 04		
DWG. BY: MM		
DESIGN BY: MM		
REVIEWED BY: CBH		

25-JAN-2005 14:14
 \\efs-ccrfs01\135378\TCP\TCP\PHASEIII\cp17A\detail1.dgn
 mmckoy AT 11/19/04