


CONTRACT: C201013 TIP PROJECT: U-3837

STATE OF NORTH CAROLINA  
DIVISION OF HIGHWAYS


T.I.P. NO.	SHEET NO.
<b>U-3837</b>	<b>UC-1</b>

# FORSYTH COUNTY

**LOCATION: WINSTON-SALEM - BRIDGE NO. 436 OVER I-40 ON SR 3153  
 (HANES MALL BLVD.) FROM WEST OF KESTER MILL ROAD  
 TO WEST OF WESTGATE CENTER DRIVE**  
**TYPE OF WORK: UTILITY CONSTRUCTION**

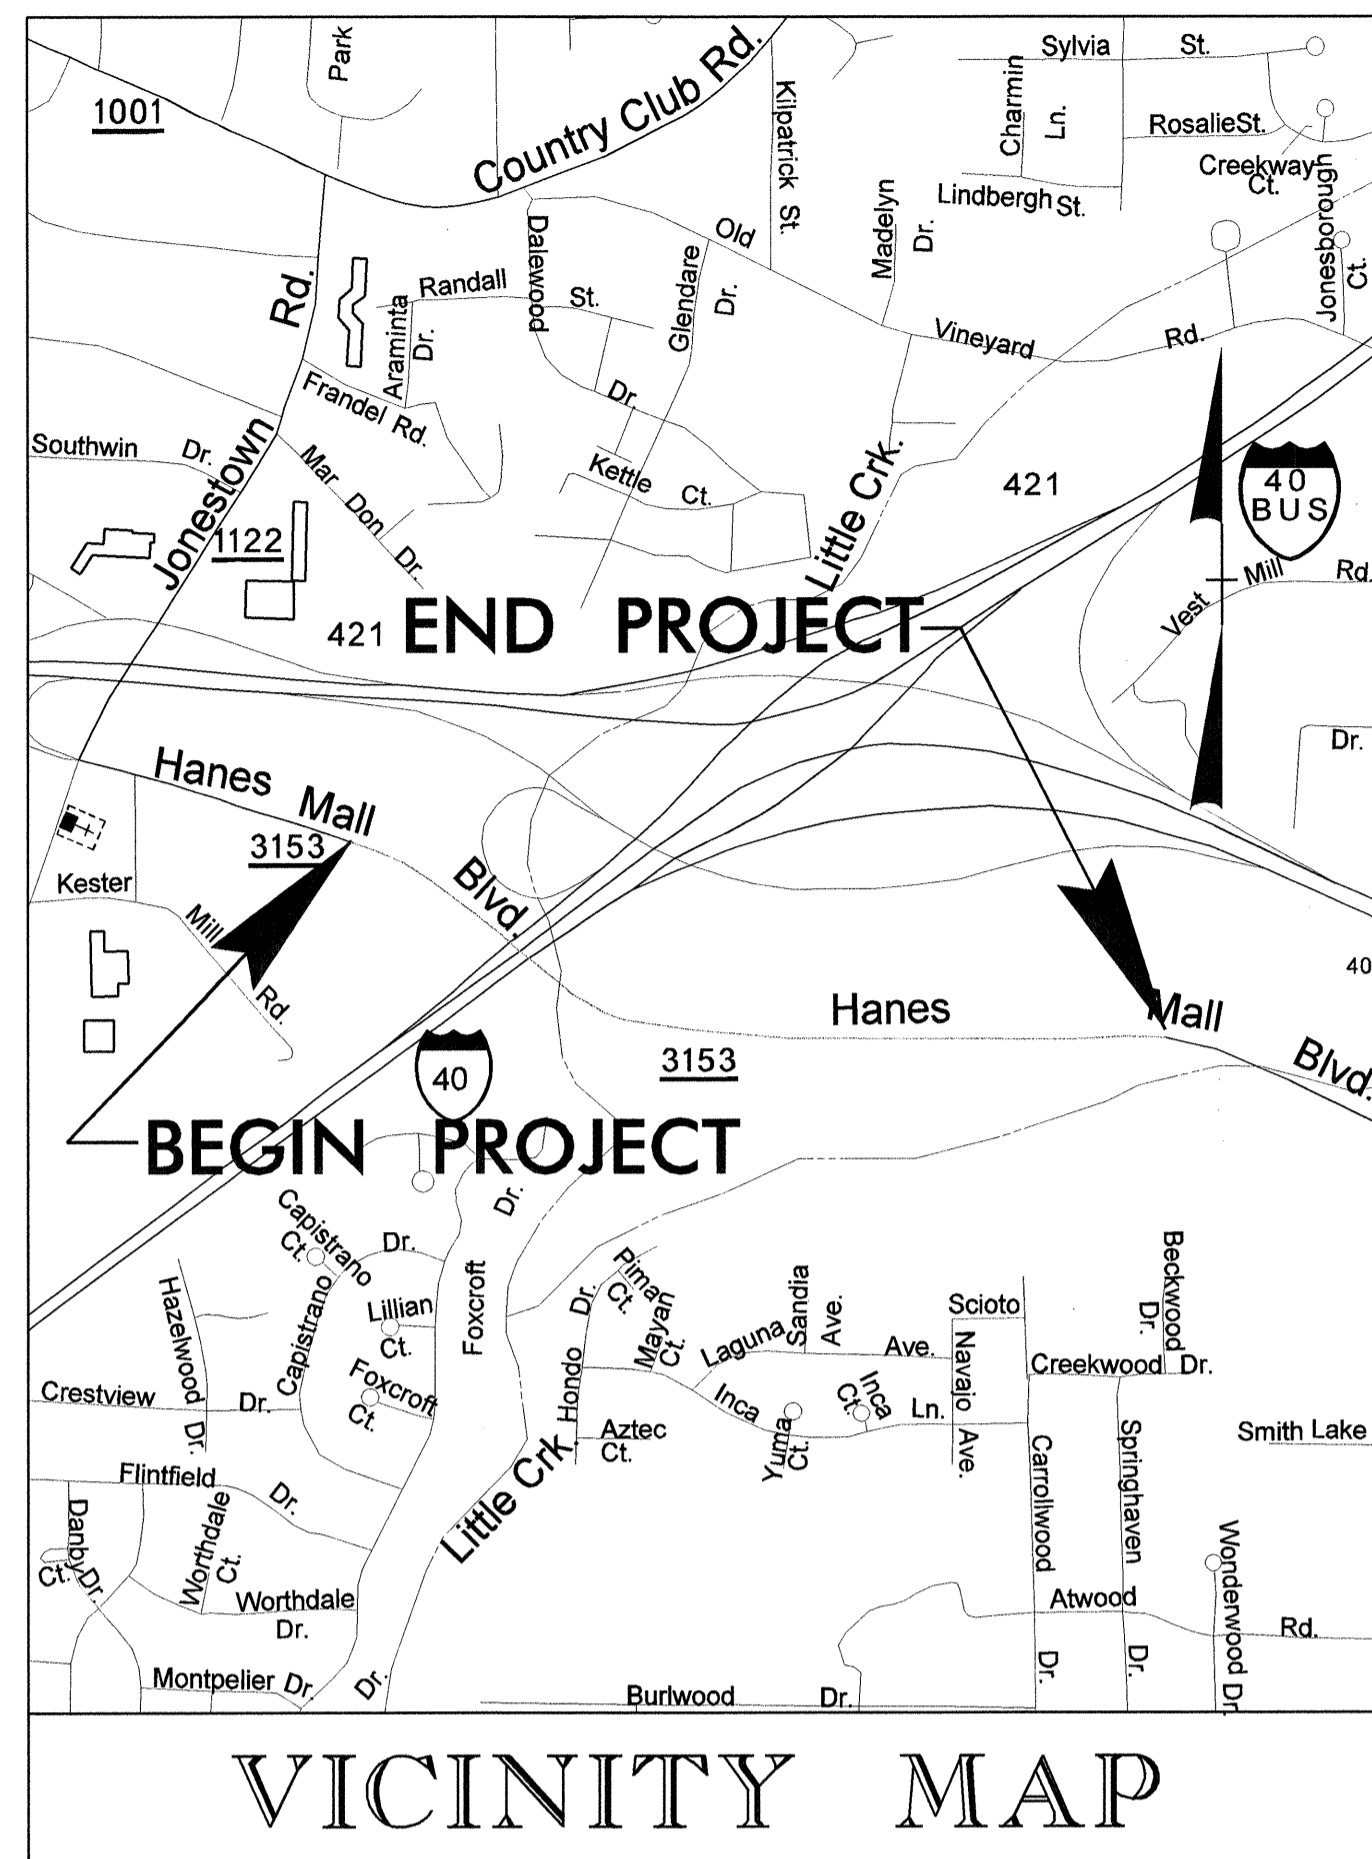

STA. 10+00.00 -L- BEGIN TIP PROJECT U-3837

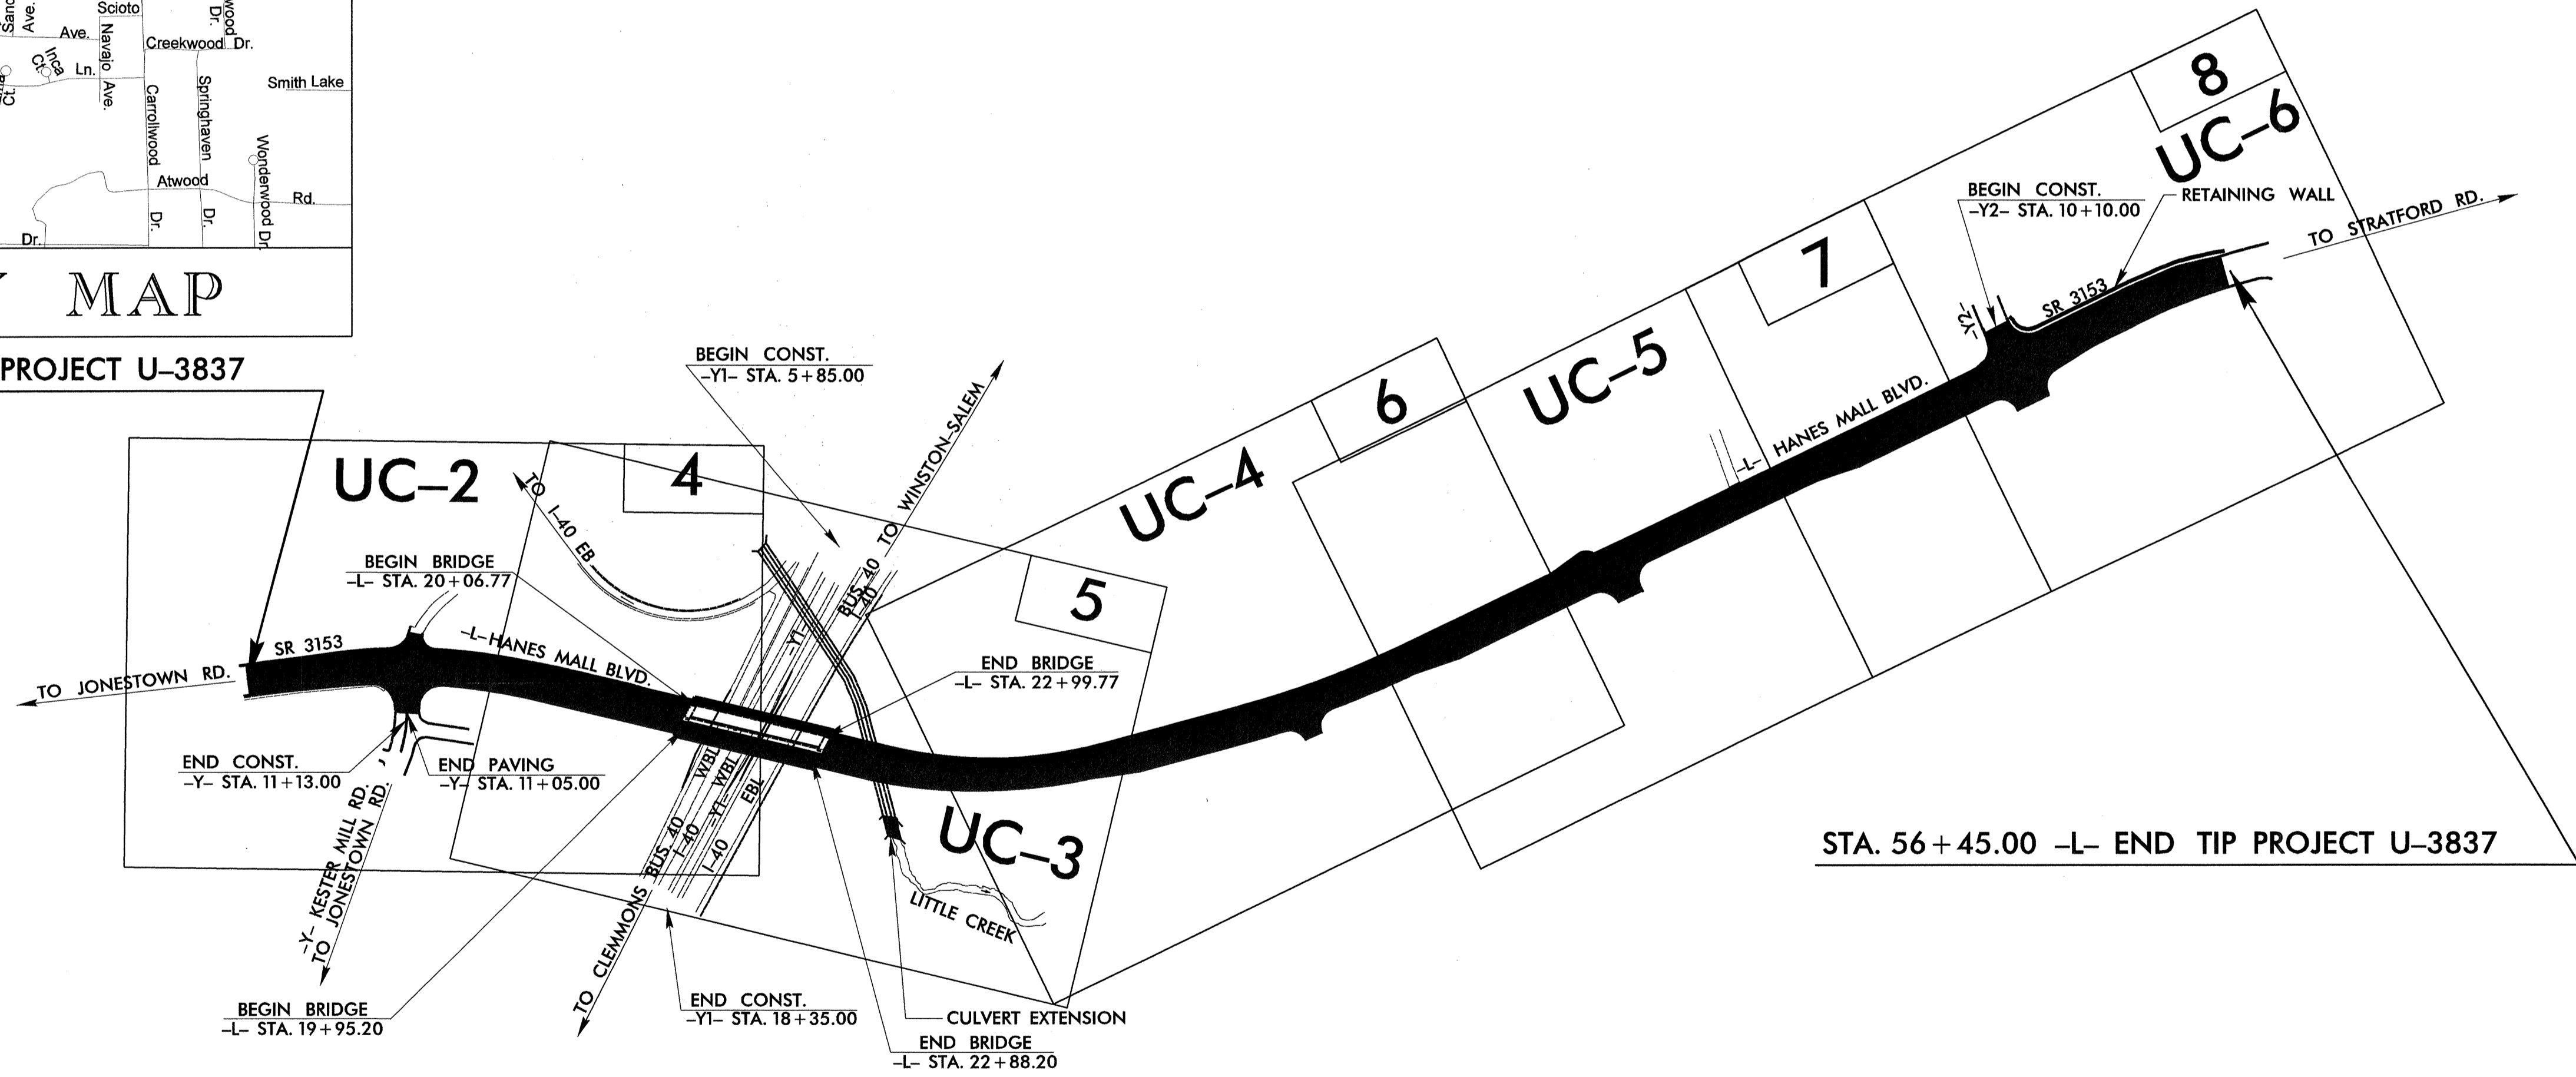


STA. 56+45.00 -L- END TIP PROJECT U-3837

THIS PROJECT IS WITHIN THE MUNICIPAL BOUNDARIES OF WINSTON-SALEM

INDEX OF SHEETS	
SHEET NO.	DESCRIPTION
UC-1	TITLE SHEET
UC-2 THRU UC-6	UTILITY CONSTRUCTION PLAN SHEETS
UC-7	UTILITY CONSTRUCTION PROFILE SHEET
UC-8	UTILITY CONSTRUCTION DETAIL SHEET

**WATER AND SEWER OWNER ON PROJECT**  
  
 WINSTON-SALEM / FORSYTH COUNTY UTILITY COMMISSION

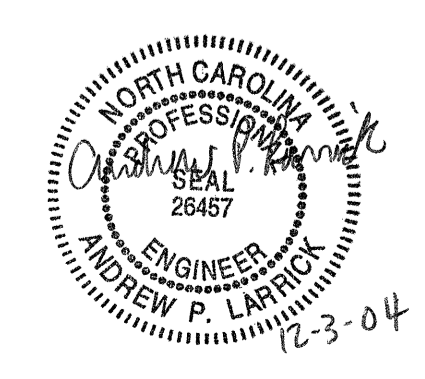

**dmp** PREPARED IN THE OFFICE OF:  
**DAVIS-MARTIN-POWELL AND ASSOCIATES, INC.**  
 6415 OLD PLANK ROAD  
 HIGH POINT, NC 27265  
 PHONE (336) 886-4821  
 FAX (336) 886-4458

**Randy McNeill, P.E.** UTILITIES PROJECT MANAGER  
**Andy Larrick, P.E.** UTILITIES PROJECT ENGINEER  
**Ralph Lowe** UTILITIES PROJECT DESIGNER