



8/23/99

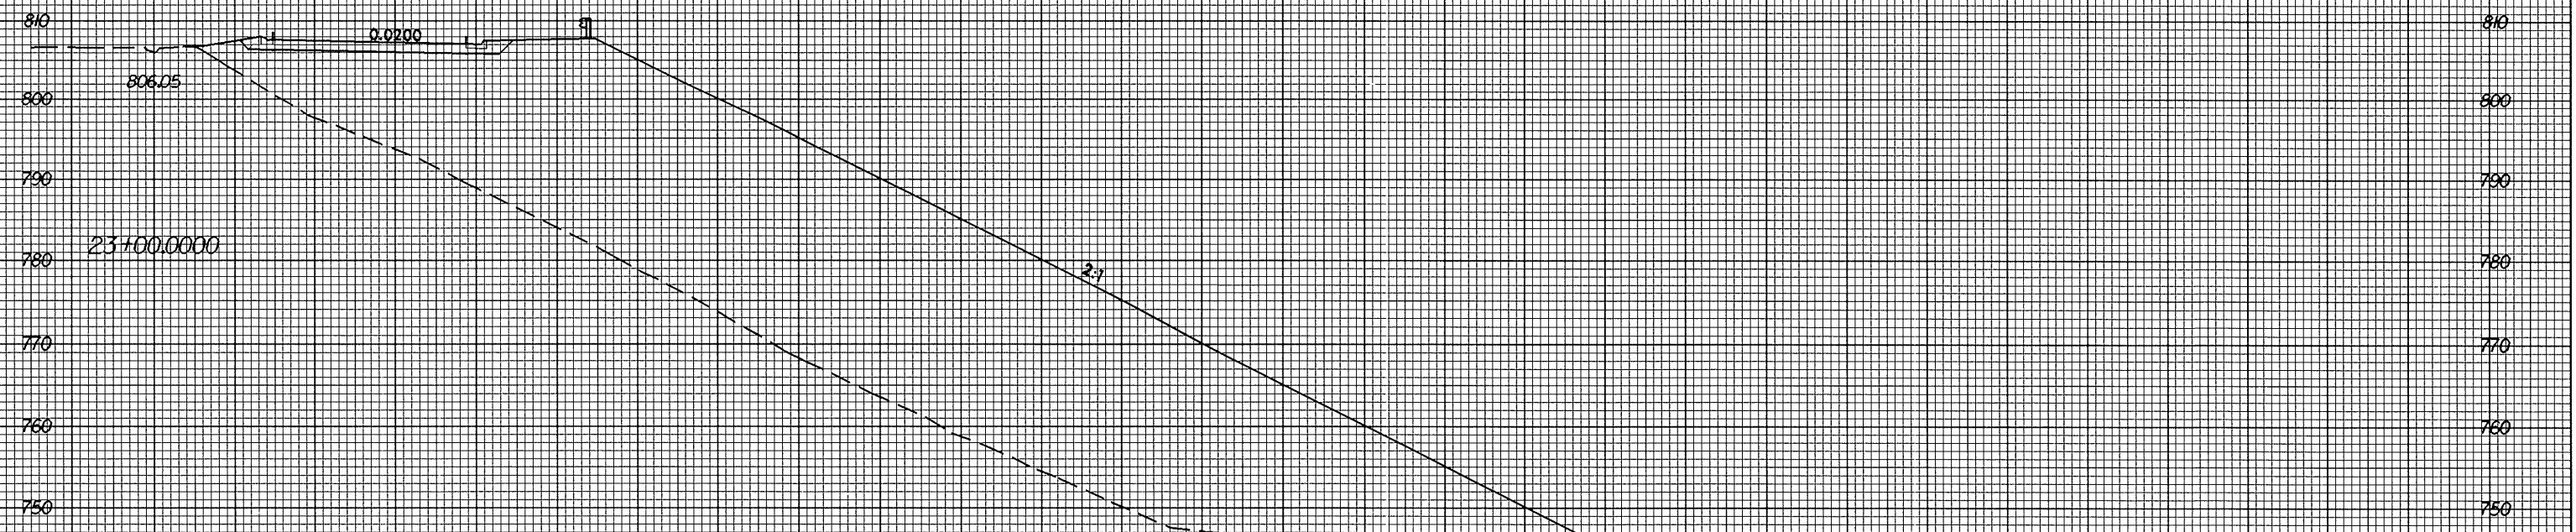

PROJ. REFERENCE NO. U-3837	SHEET NO. X-13
-------------------------------	-------------------

10 0 10 20 

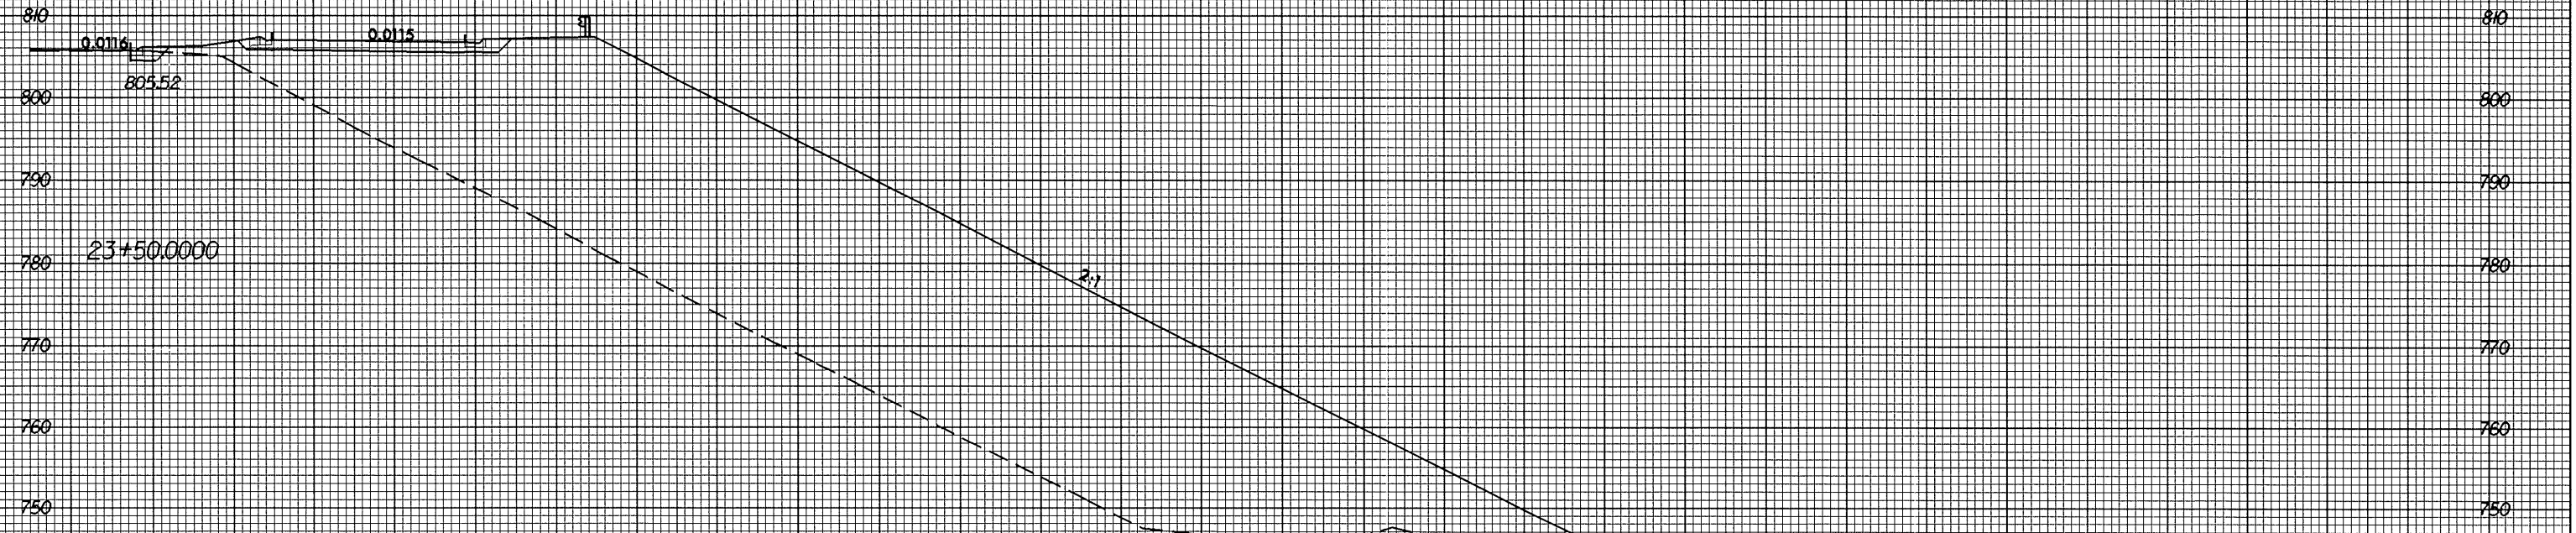

10 0 10 20 

04-JAN-2005 13:37  
F:\XSC\03837\3\FP\JEG\couter AT PD203021