

8/23/99




PROJ. REFERENCE NO.
B-1303


SHEET NO.
X-4

150 140 130 120 110 100 90 80 70 60 50 40 30 20 10 0 10 20 30 40 50 60 70 80 90 100 110 120 130 140 150


-L- STA. 19+72.06 END BRIDGE

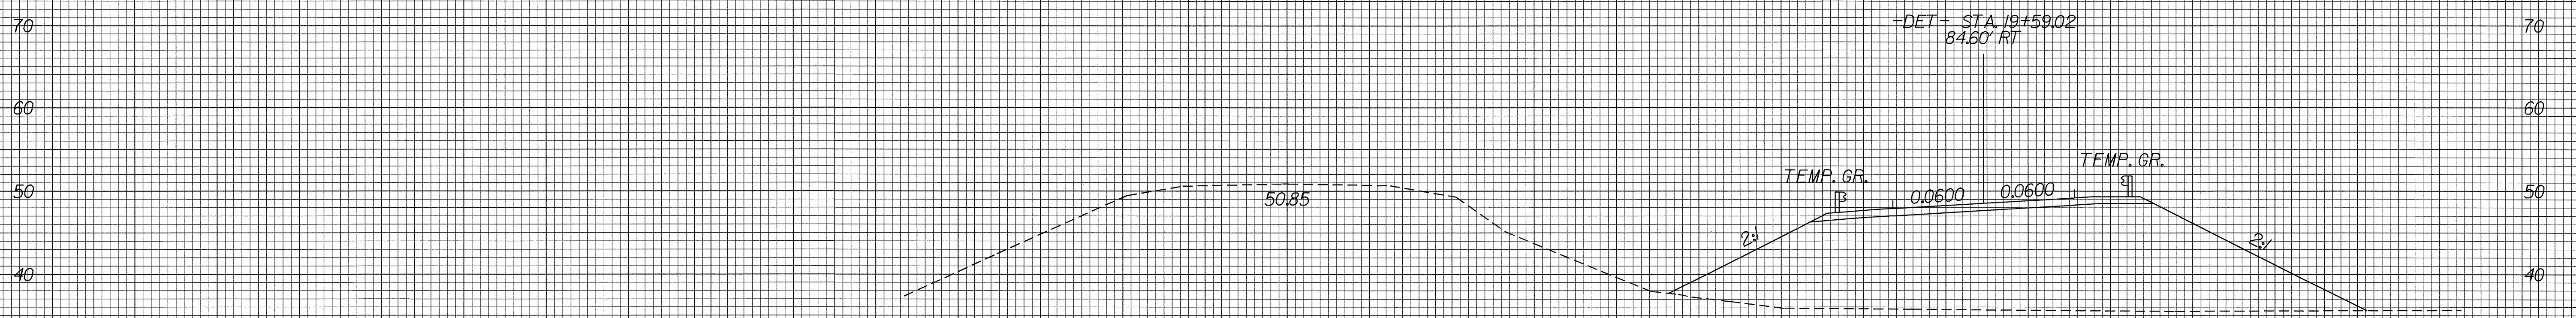

19+50.00

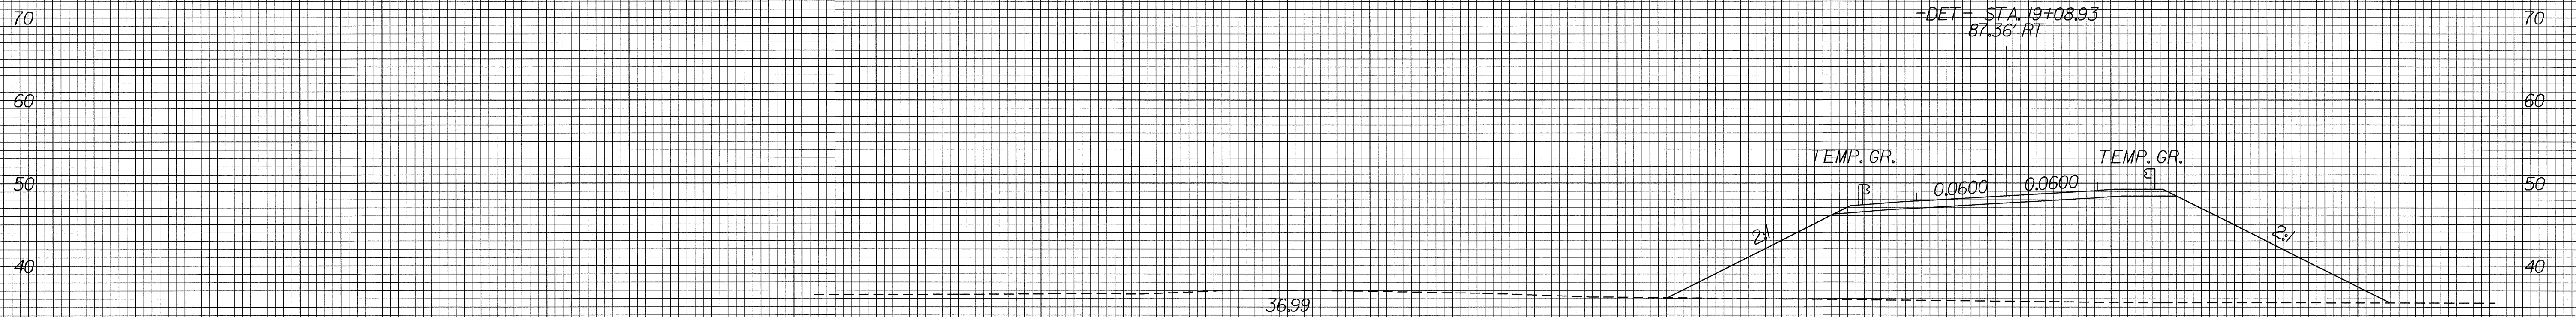

19+00.00

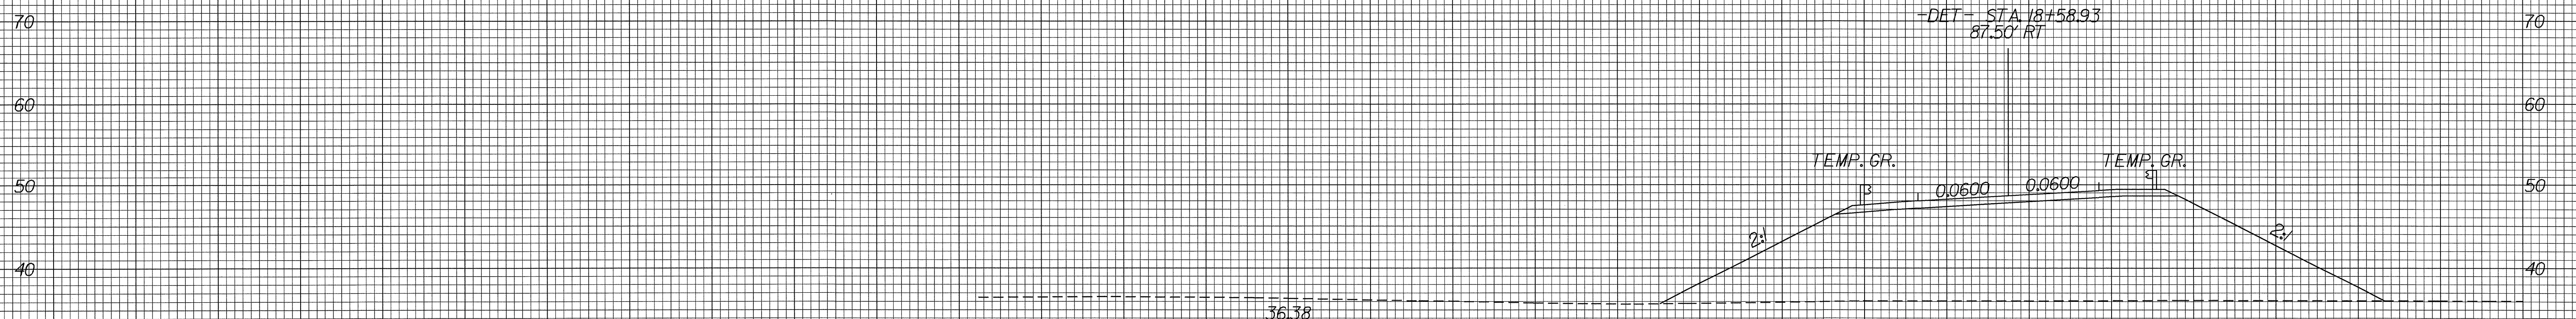

18+50.00

150 140 130 120 110 100 90 80 70 60 50 40 30 20 10 0 10 20 30 40 50 60 70 80 90 100 110 120 130 140 150

03-JUN-2005 11:09
R:\Roadway\kwc\17 RD223169
Washington Rd 02033169