
	PROJECT REFERENCE NO.  2CRJ0741.3		SHEET NO.	
	ROADWAY DESIGN ENGINEER	P.	AVEMENT DESIGN ENGINEER	
			·	

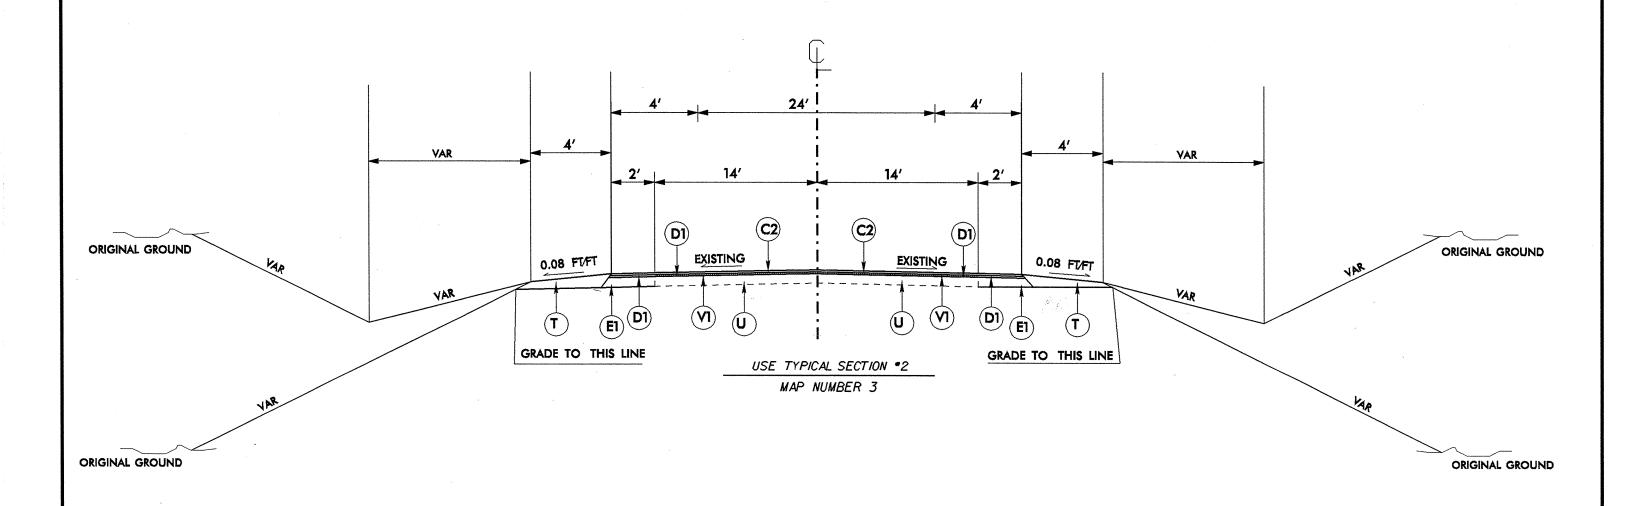

JUL-2003 U. 50 C:\thom\tupical.dan