



ESTIMATED QUANTITIES		
BRIDGE @ STA. 13+29.00 -L-	PLAIN RIP RAP CLASS II	FILTER FABRIC FOR DRAINAGE
	TONS	SQUARE YARDS
END BENT 1	95	105
END BENT 2	159	177
TOTAL	254	282


PLAN

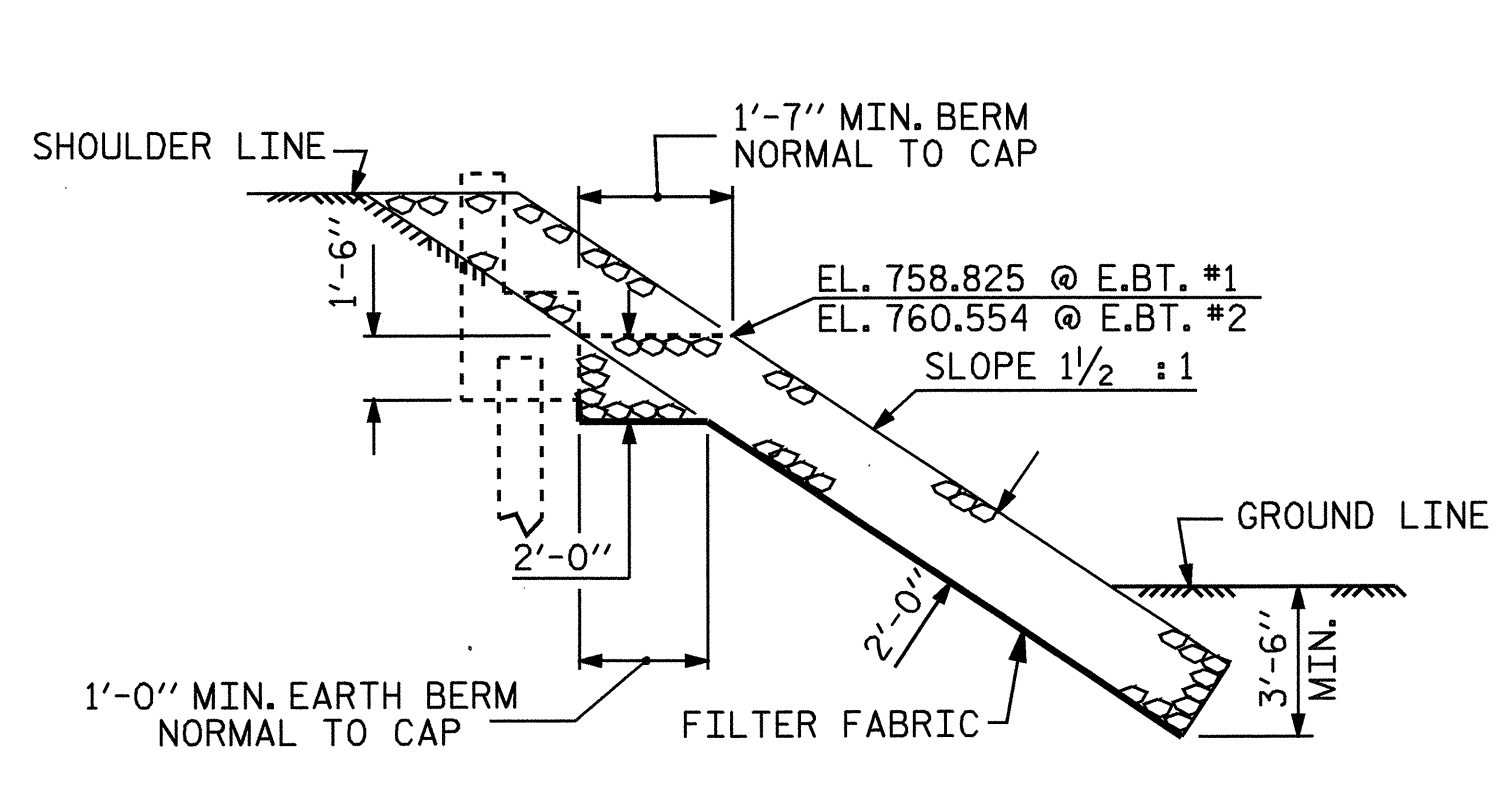

SECTION H-H

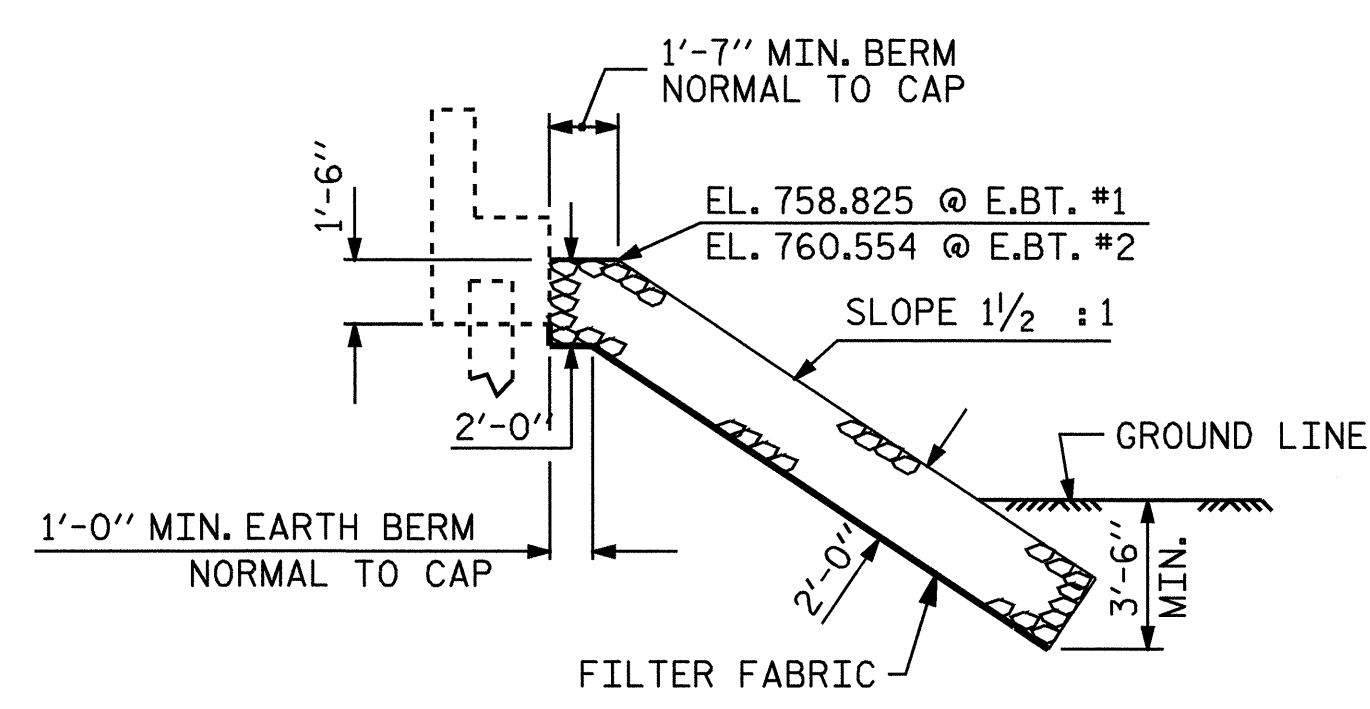

**SECTION C-C
BERM RIP RAPPED**

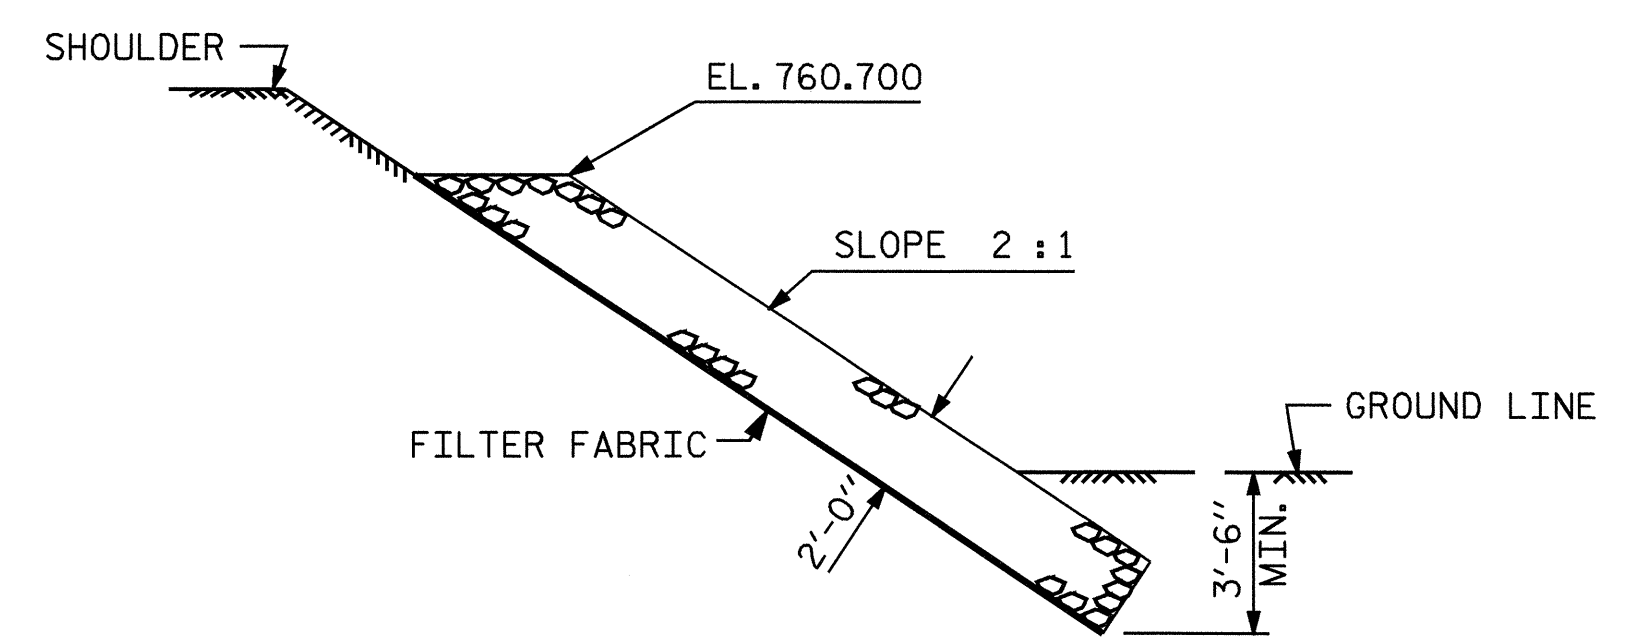


SECTION C-C

PROJECT NO. B-4266
RUTHERFORD COUNTY
 STATION: 13+29.00 -L-

STATE OF NORTH CAROLINA
 DEPARTMENT OF TRANSPORTATION
 RALEIGH

== RIP RAP DETAILS ==

REVISIONS						SHEET NO.
NO.	BY:	DATE:	NO.	BY:	DATE:	TOTAL SHEETS
1			3			18
2			4			18

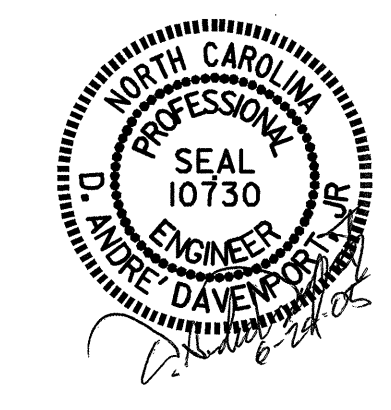

ASSEMBLED BY : A. SORSENGINH DATE : 1-5-05
 CHECKED BY : H.T. BARBOUR DATE : 1-21-05
 DRAWN BY : REK 1/84 REV. 7/17/98 REK/RWW
 CHECKED BY : RDU 1/84 REV. 8/16/99 RWW/LES
 REV. 10/17/00 RWW/LES