


PLAN

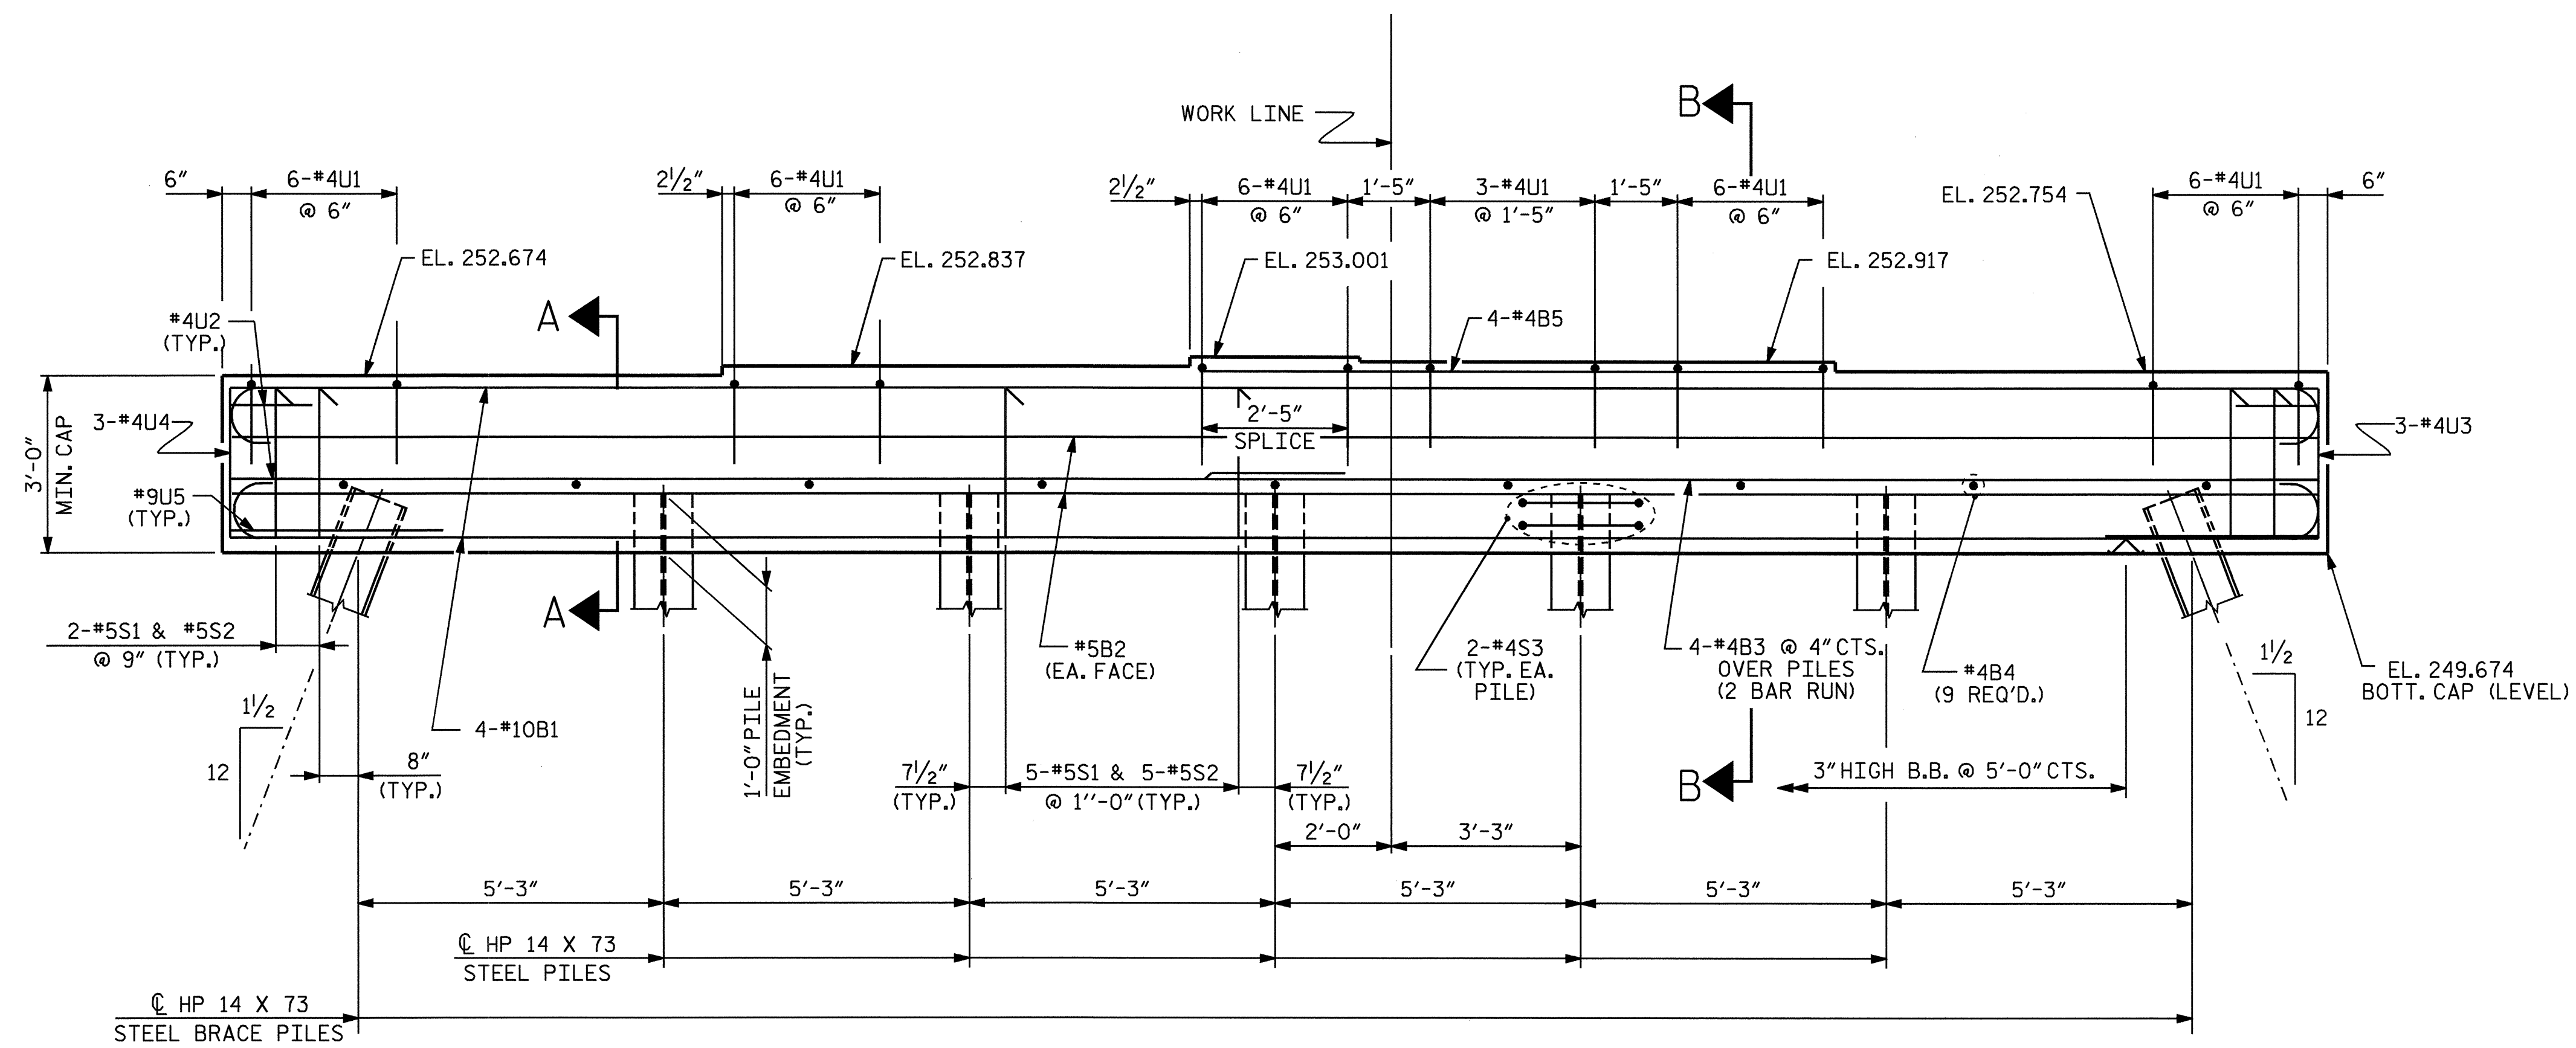


ELEVATION

NOTES

STIRRUPS IN CAP MAY BE SHIFTED AS NECESSARY TO CLEAR ANCHOR BOLTS.

PROVIDE GALVANIZED STEEL PILES IN ACCORDANCE WITH SECTION 1076 OF THE STANDARD SPECIFICATIONS AND THE GALVANIZING STEEL PILES SPECIAL PROVISION.

FOR PILE SPLICE DETAIL, SEE END BENT SHEET 3 OF 3.

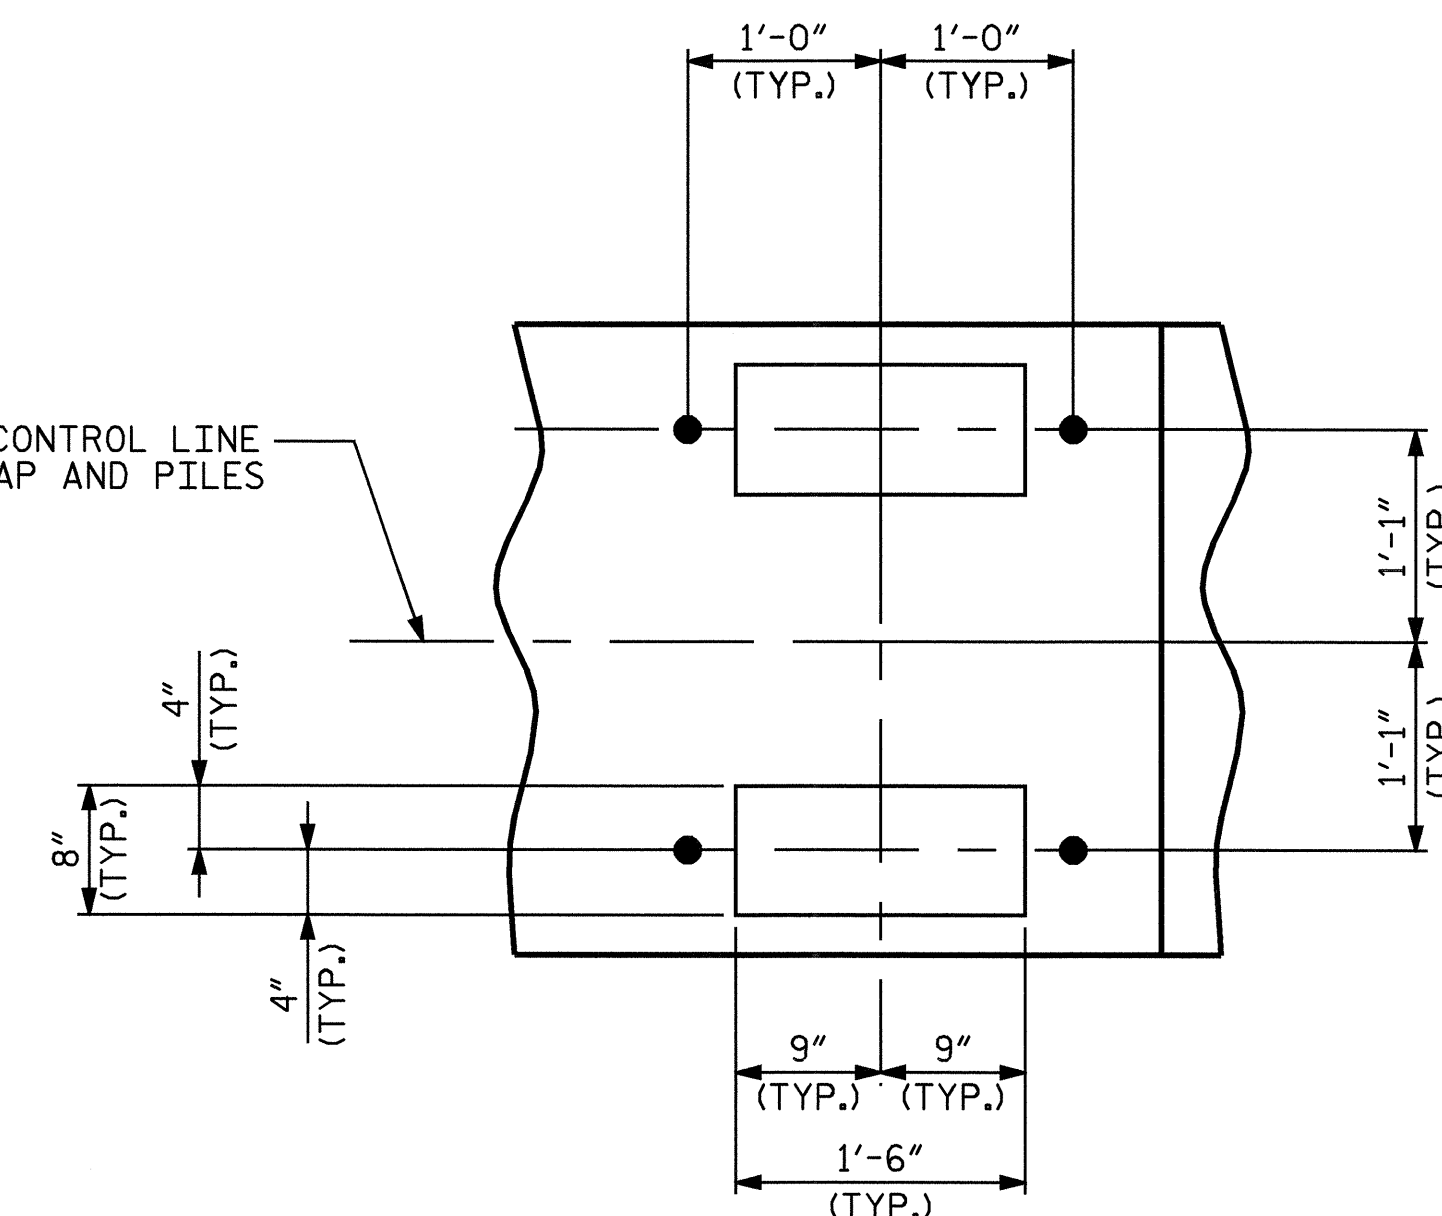

DETAIL A

PROJECT NO. B-4009  
 ANSON COUNTY  
 STATION: 38+66.50 -L-

SHEET 1 OF 2

STATE OF NORTH CAROLINA  
 DEPARTMENT OF TRANSPORTATION  
 RALEIGH

SUBSTRUCTURE  
 BENT #11

DRAWN BY: A. A. COLE DATE: 7-05  
 CHECKED BY: H. T. BARBOUR DATE: 7-05

10-AUG-2005 07:45  
 R:\STRUCT\acole\Microstation\B4009.sd.B\*.dgn  
 adavenport



| REVISIONS |     |       |     |     |       | SHEET NO.    |  |
|-----------|-----|-------|-----|-----|-------|--------------|--|
| NO.       | BY: | DATE: | NO. | BY: | DATE: | S-52         |  |
| 1         |     |       | 3   |     |       | TOTAL SHEETS |  |
| 2         |     |       | 4   |     |       | 64           |  |