
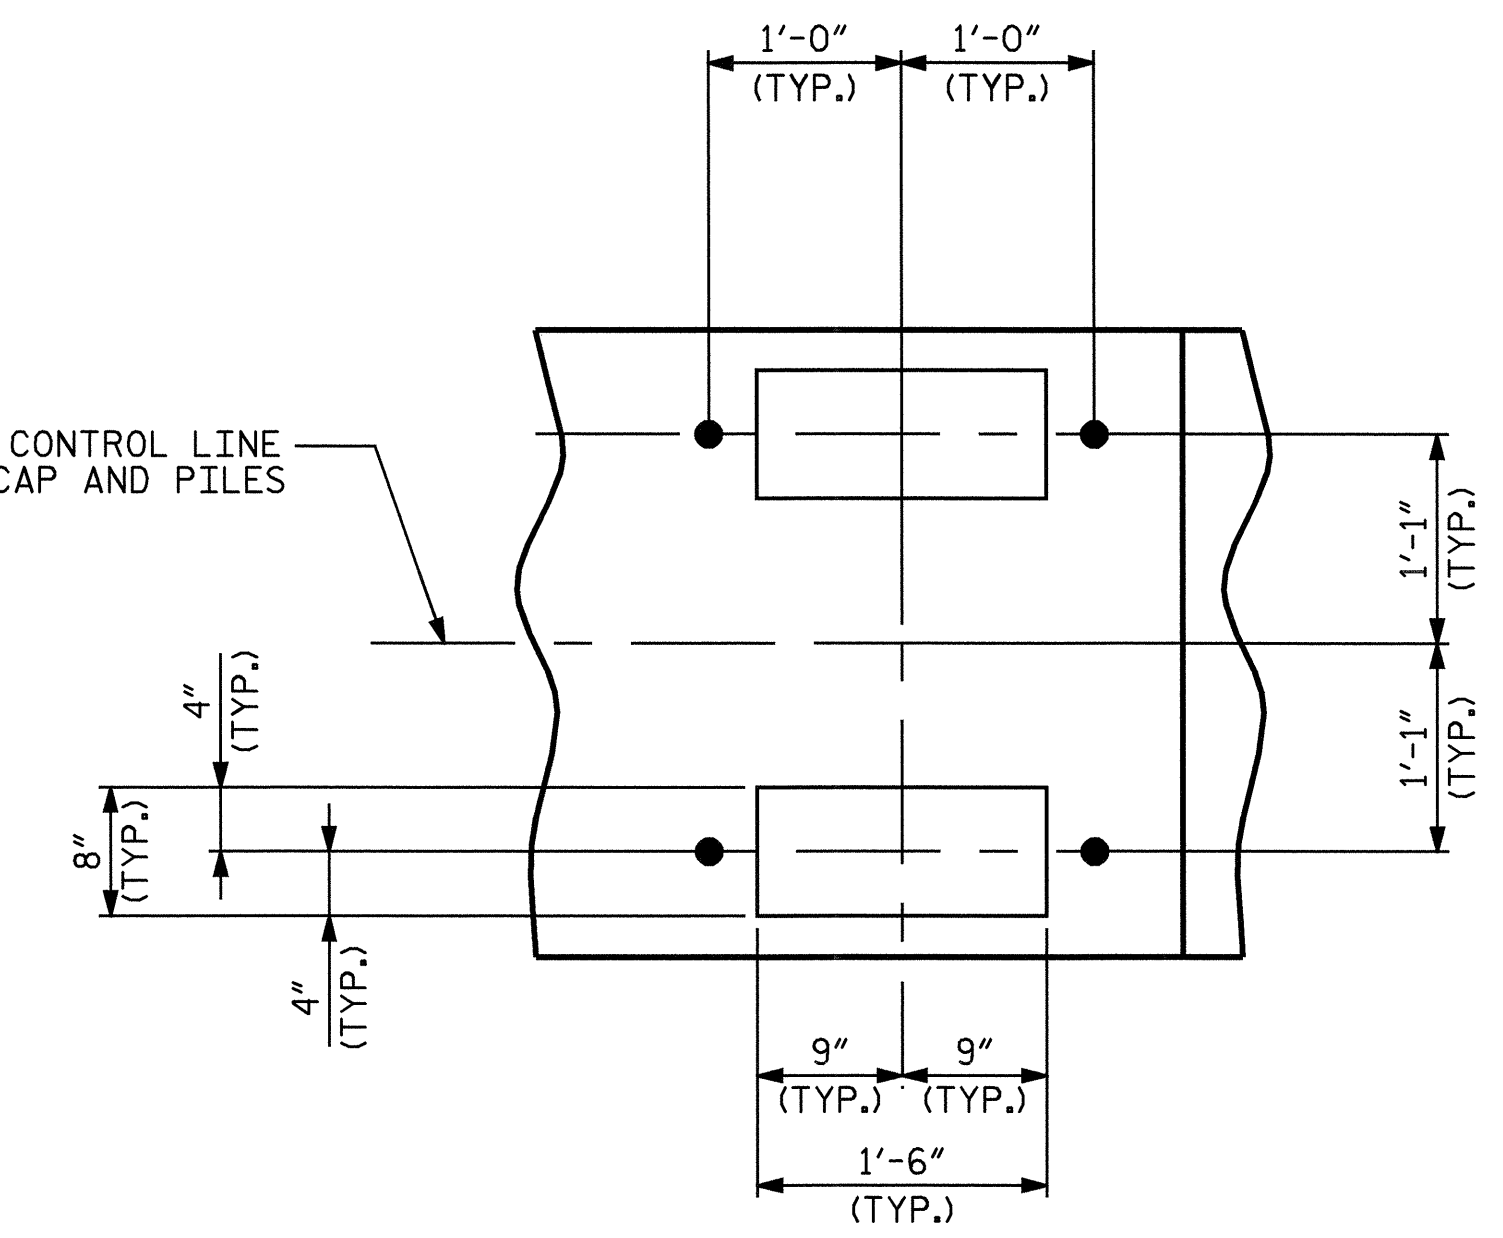


NOTES

STIRRUPS IN CAP MAY BE SHIFTED AS NECESSARY TO CLEAR ANCHOR BOLTS.

PROVIDE GALVANIZED STEEL PILES IN ACCORDANCE WITH SECTION 1076 OF THE STANDARD SPECIFICATIONS AND THE GALVANIZING STEEL PILES SPECIAL PROVISION.

FOR PILE SPLICE DETAIL, SEE END BENT SHEET 3 OF 3.

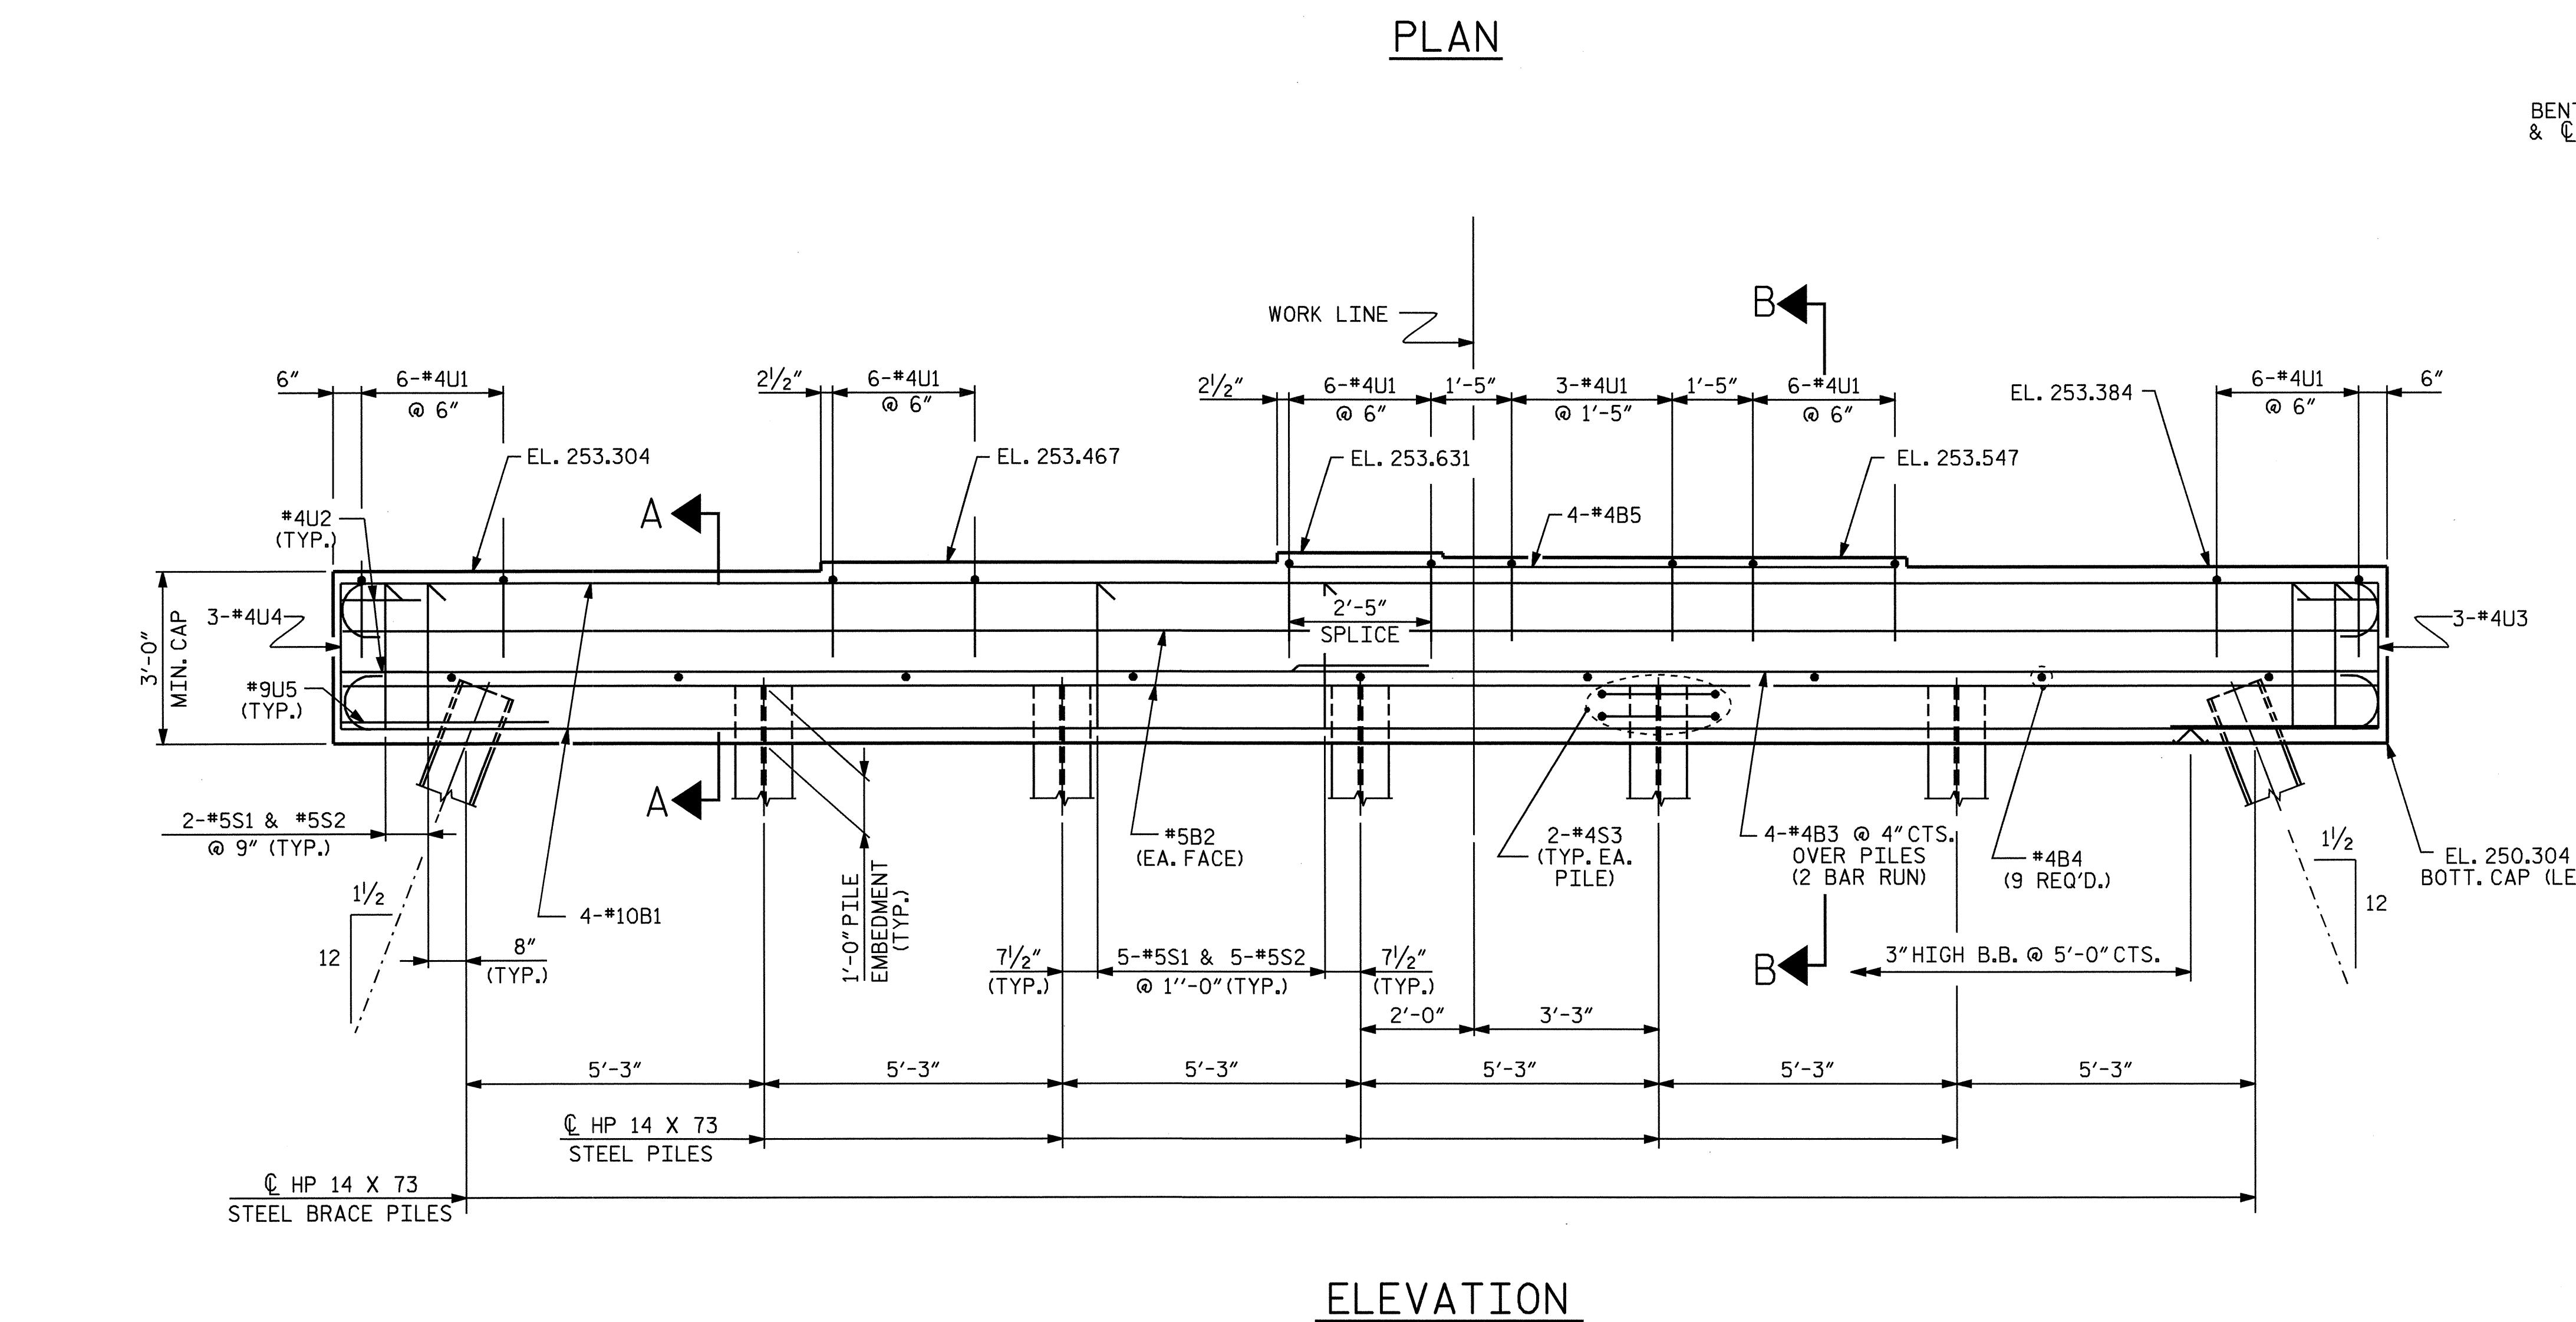


PROJECT NO. B-4009
ANSON COUNTY
 STATION: 38+66.50 -L-

SHEET 1 OF 2

STATE OF NORTH CAROLINA
 DEPARTMENT OF TRANSPORTATION
 RALEIGH

SUBSTRUCTURE BENT #6

REVISIONS						SHEET NO.
NO.	BY:	DATE:	NO.	BY:	DATE:	S-42
1			3			TOTALS
2			4			64

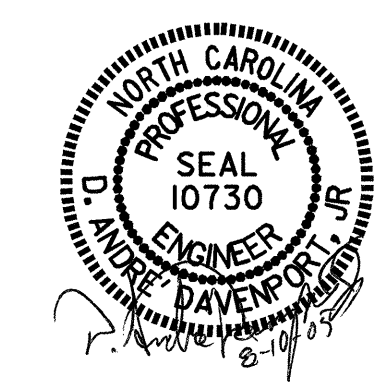

DRAWN BY: A. A. COLE DATE: 7-05
 CHECKED BY: H. T. BARBOUR DATE: 7-05

10-AUG-2005 07:45
 R:\STRUCTURE\cole\Microstation\B4009_sd.B*.dgn
 adavenport