



PLAN

NOTES

STIRRUPS IN CAP MAY BE SHIFTED AS NECESSARY TO CLEAR ANCHOR BOLTS.

PROVIDE GALVANIZED STEEL PILES IN ACCORDANCE WITH SECTION 1076 OF THE STANDARD SPECIFICATIONS AND THE GALVANIZING STEEL PILES SPECIAL PROVISION.

FOR PILE SPLICE DETAIL, SEE END BENT SHEET 3 OF 3.

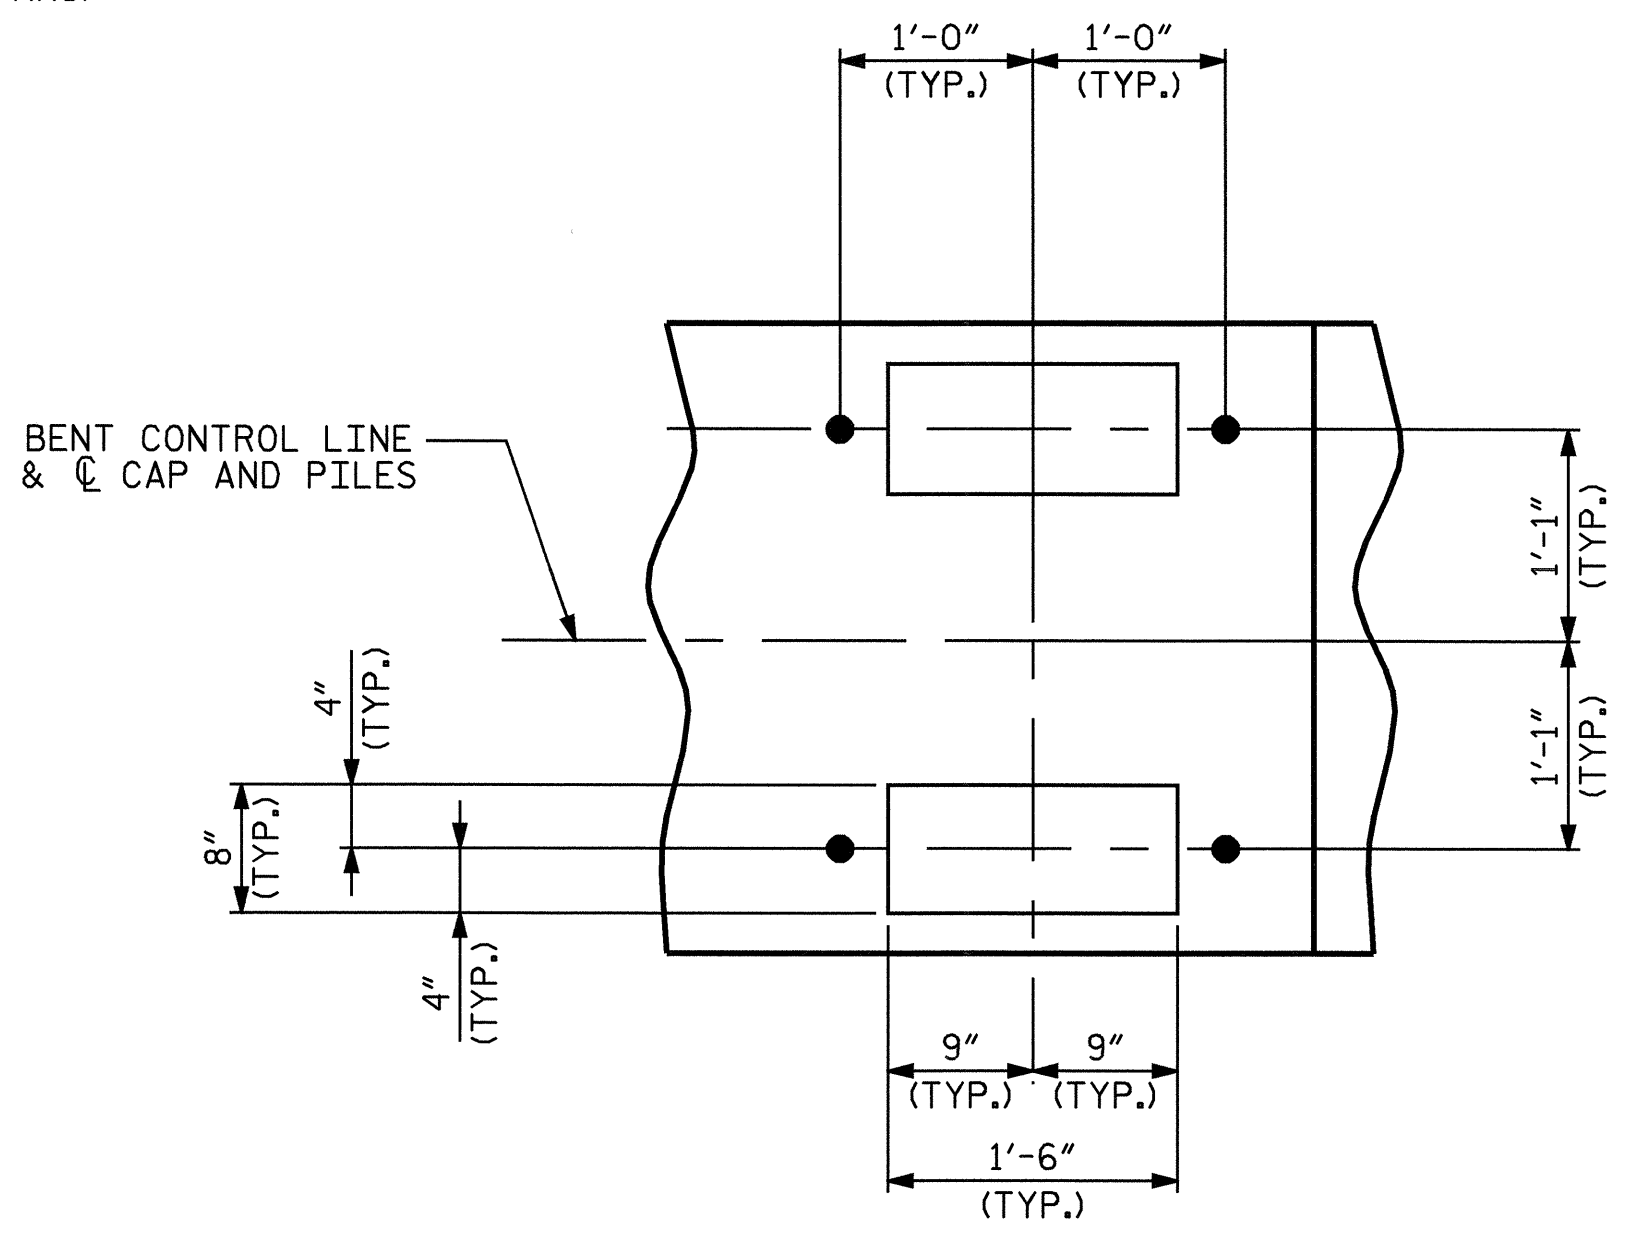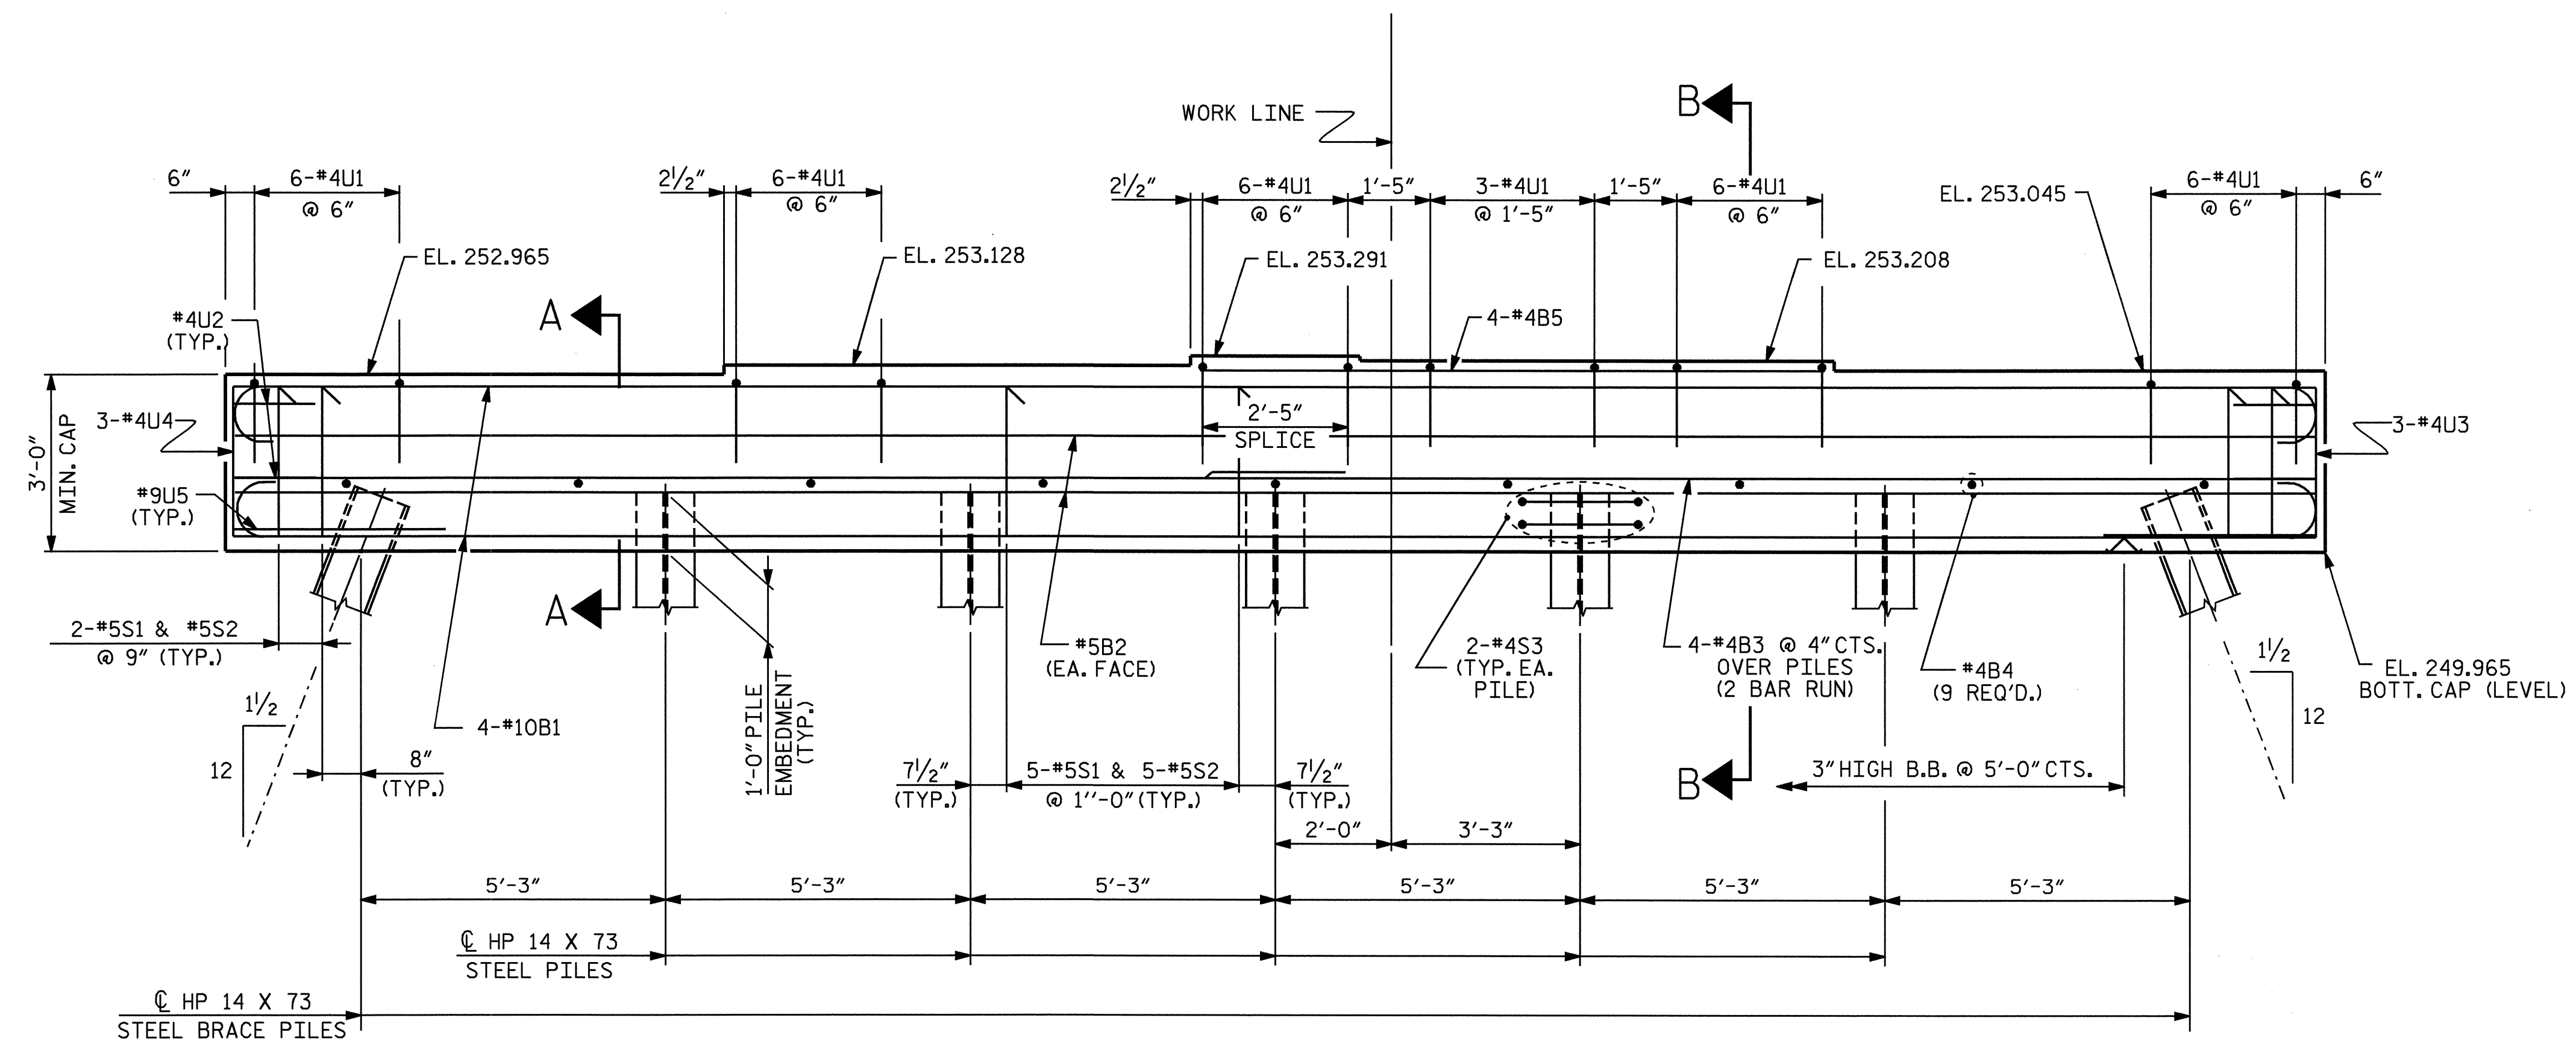


PROJECT NO. B-4009

ANSON COUNTY

STATION: 38+66.50 -L-

SHEET 1 OF 2

STATE OF NORTH CAROLINA DEPARTMENT OF TRANSPORTATION RALEIGH						SHEET NO. S-38
SUBSTRUCTURE BENT #4						TOTAL SHEETS 64
REVISIONS						NO. BY: DATE: NO. BY: DATE:
1			3			
2			4			

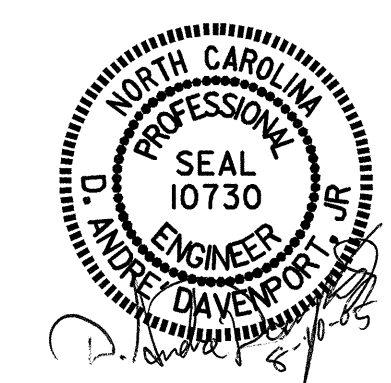

DRAWN BY: A. A. COLE DATE: 7-05

CHECKED BY: H. T. BARBOUR DATE: 7-05