

09/08/99


T.I.P. NO.	SHEET NO.
B-4009	UC-1

STATE OF NORTH CAROLINA  
DIVISION OF HIGHWAYS


**UTILITY CONSTRUCTION PLANS  
ANSON COUNTY**

**LOCATION: BRIDGE NO. 33 OVER  
BROWN CREEK ON US 74 WBL**



**TYPE OF WORK: WATER LINE RELOCATION**

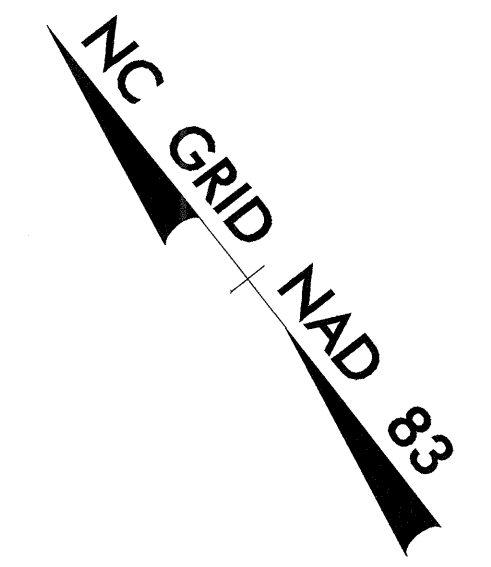

**TIP PROJECT: B-4009**

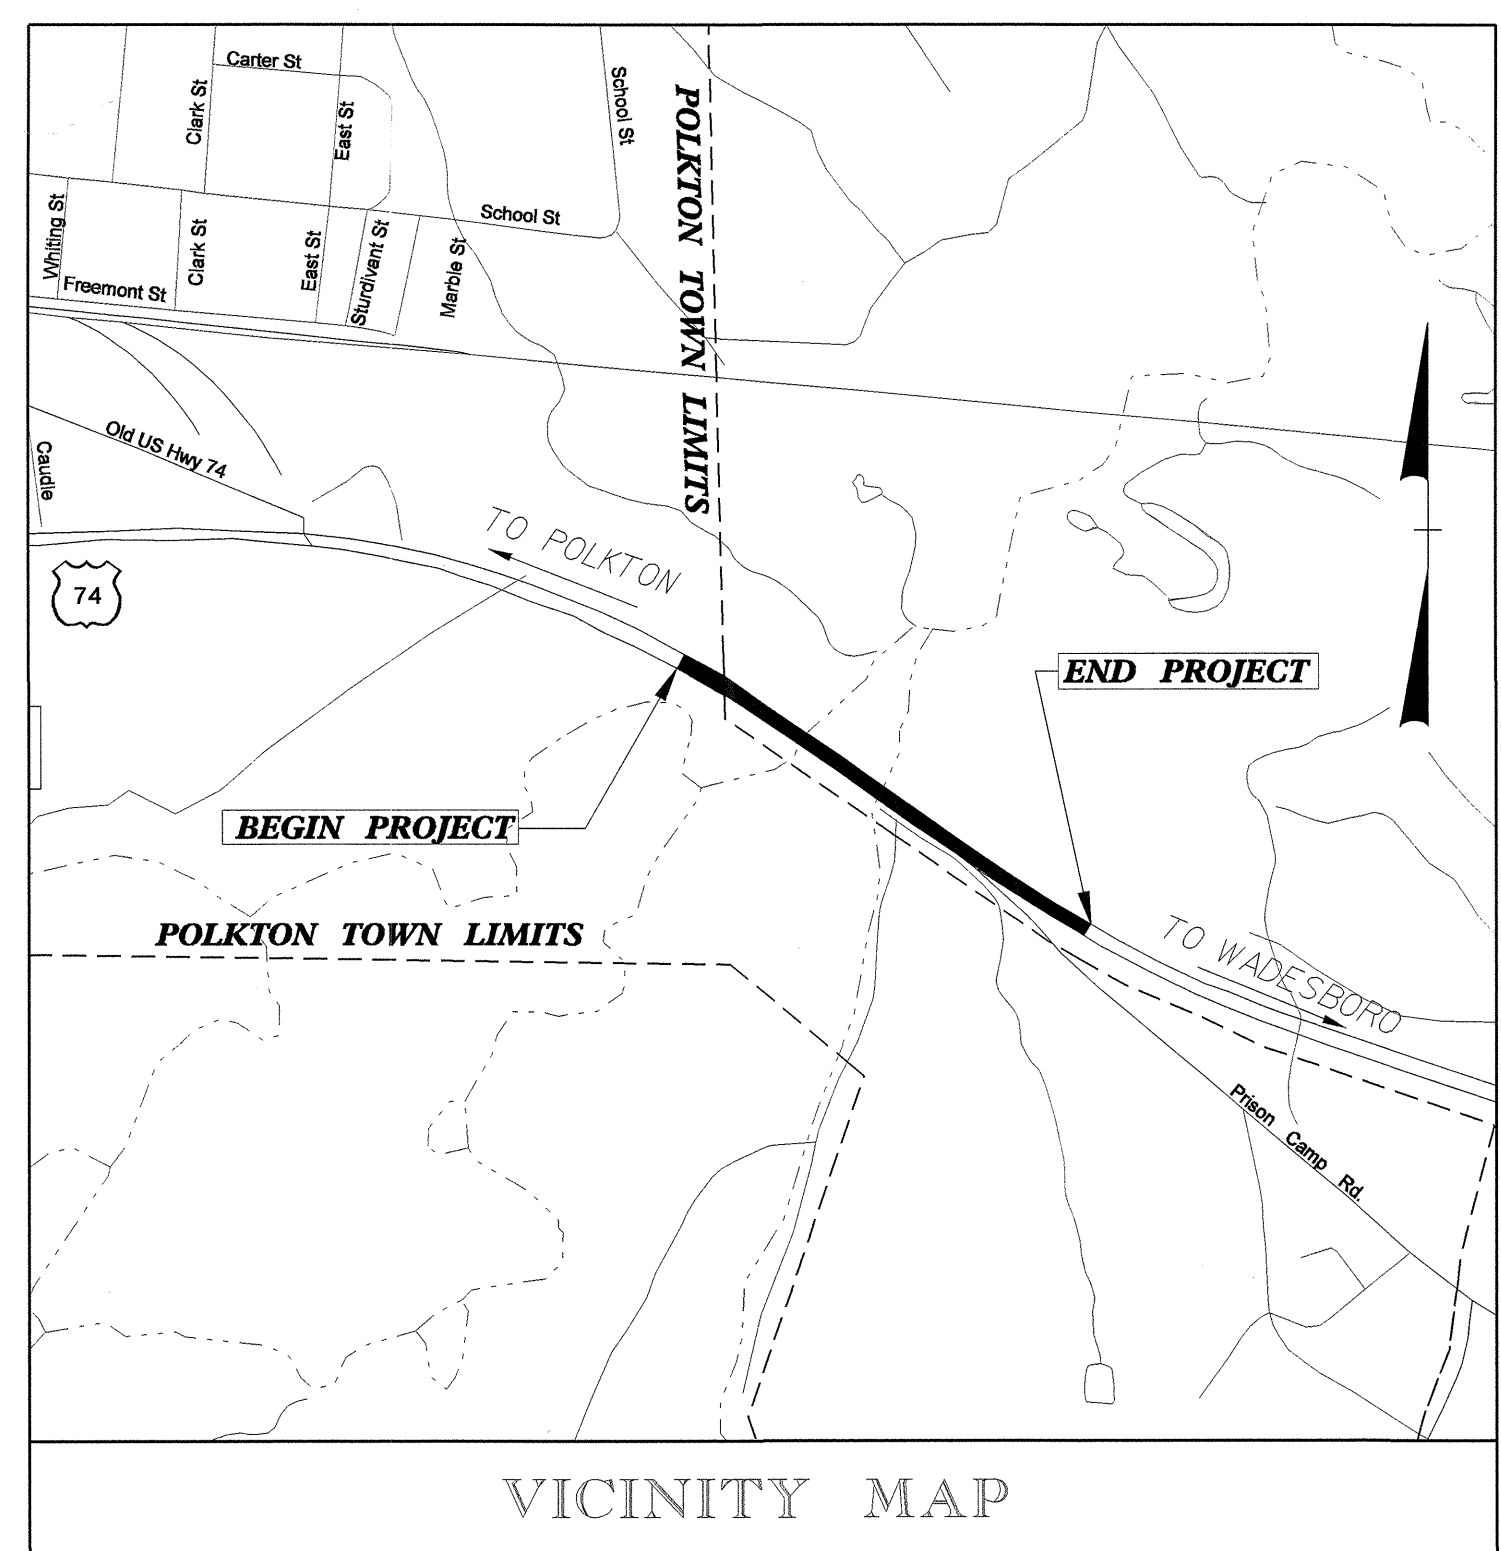

**END TIP PROJECT B-4009  
POC Sta. 55+60.00 -L-**

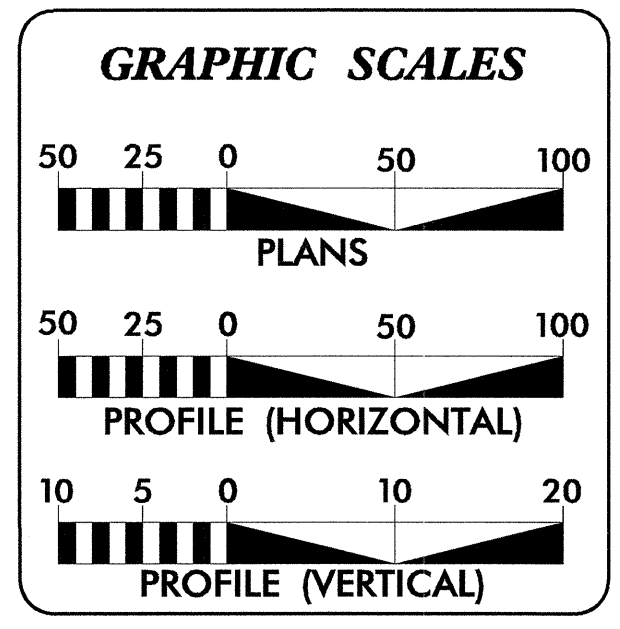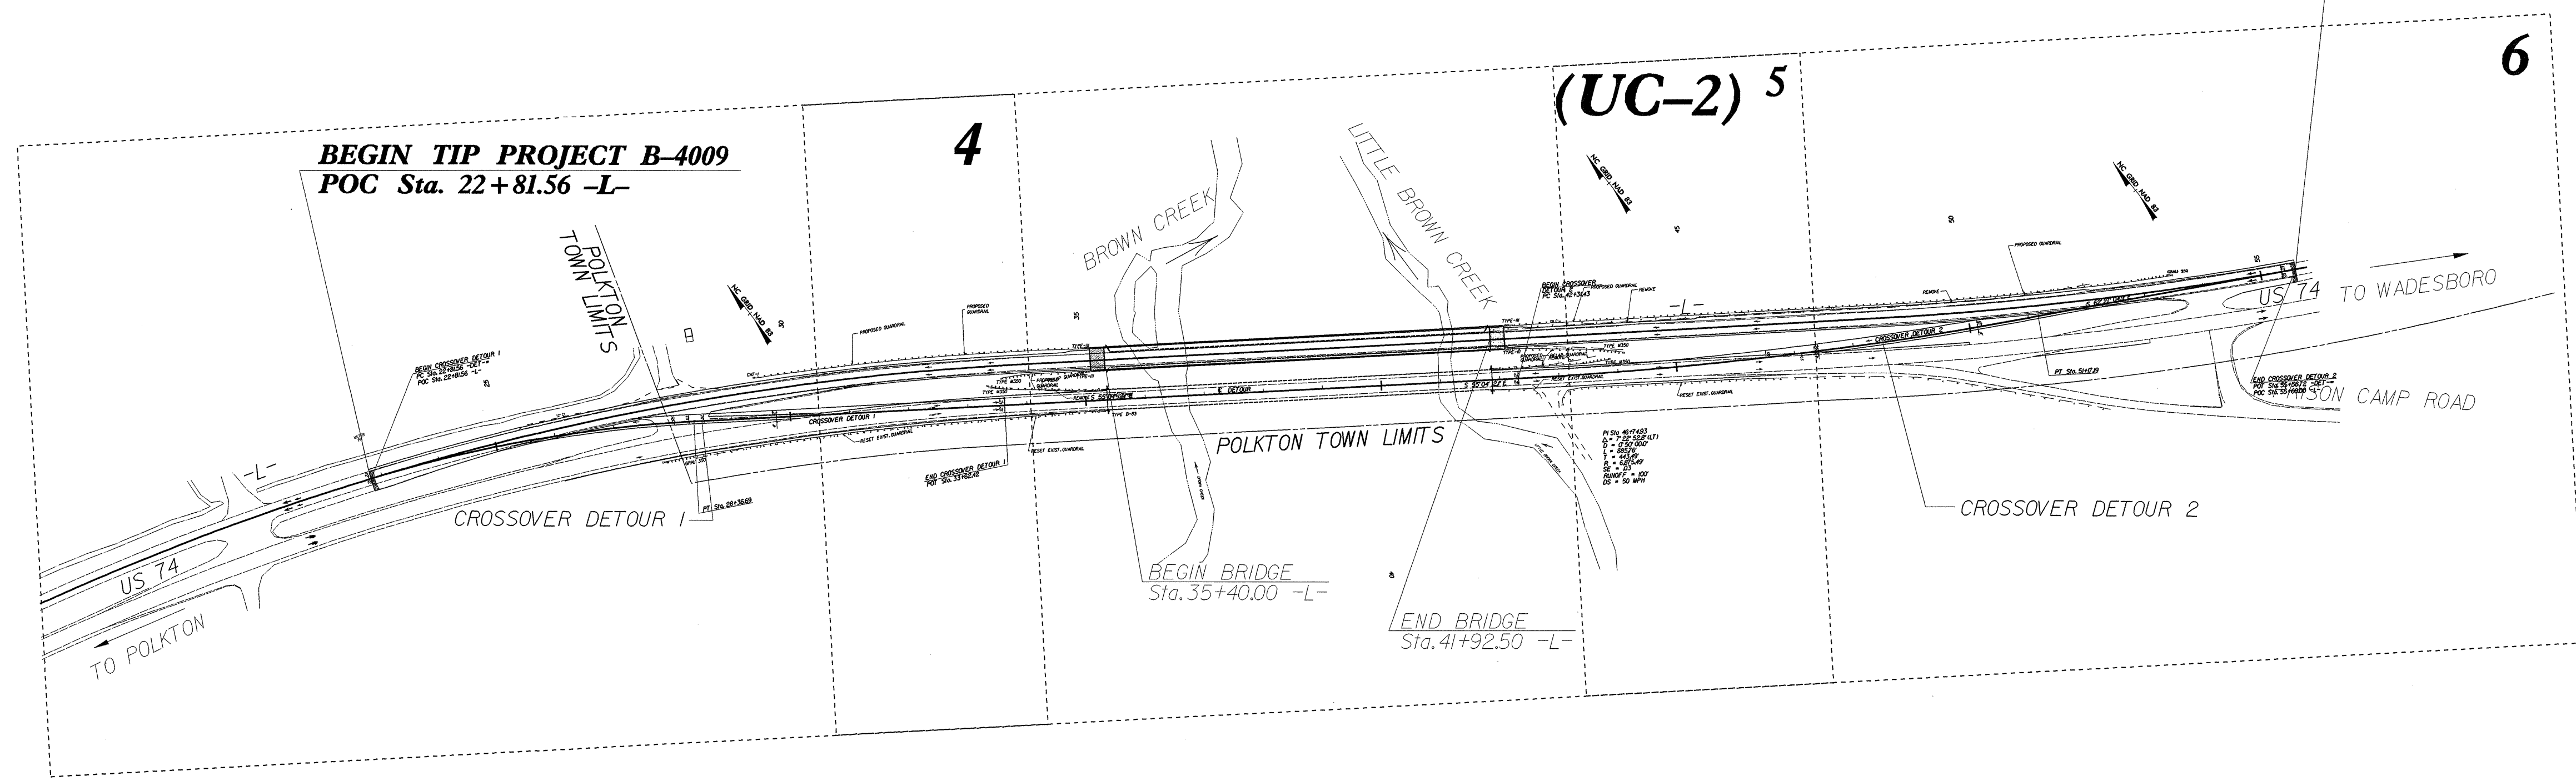


**INDEX OF SHEETS**

SHEET NO.	DESCRIPTION
UC-1	TITLE SHEET
UC-2	UTILITY CONSTRUCTION PLAN SHEETS
UC-3	PROFILE SHEET(S)
UC-4	DETAILS SHEET(S)

**WATER AND SEWER OWNERS ON PROJECT**

(1) ANSON COUNTY (WATER)  
(2) ANSON COUNTY (SANITARY SEWER)

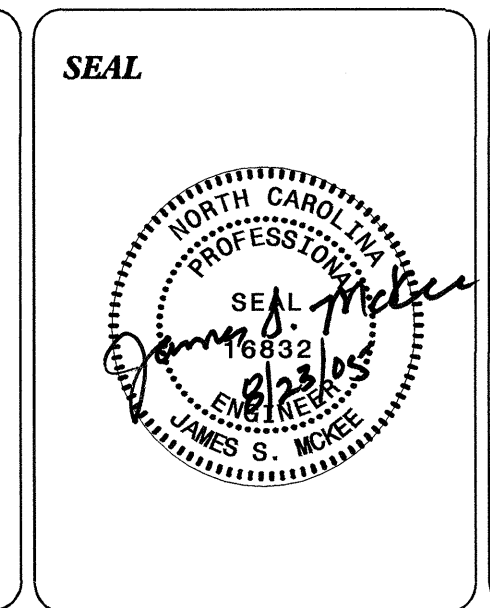

PREPARED IN THE OFFICE OF:  
**DIVISION OF HIGHWAYS  
PROJECT SERVICES  
UTILITY SECTION**

1591 MAIL SERVICES CENTER  
RALEIGH, NC 27699-1591  
PHONE: (919) 250-4128  
FAX: (919) 250-4119

**Roger Worthington, P.E.** UTILITIES SECTION ENGINEER  
**Steve Mckee, P.E.** UTILITIES SQUAD LEADER PROJECT ENGINEER  
**Nabil Hamdan** UTILITIES PROJECT DESIGNER

\$\$\$\$\$SYTIME\$\$\$\$\$  
\$\$\$\$\$DGN\$\$\$\$\$  
\$\$\$\$\$USERNAME\$\$\$\$\$