


NOTE: ALL ISLAND RADII 2' UNLESS NOTED OTHERWISE

PROJECT REFERENCE NO. U-4719	SHEET NO. EC-9
RW SHEET NO.	
ROADWAY DESIGN ENGINEER	HYDRAULICS ENGINEER

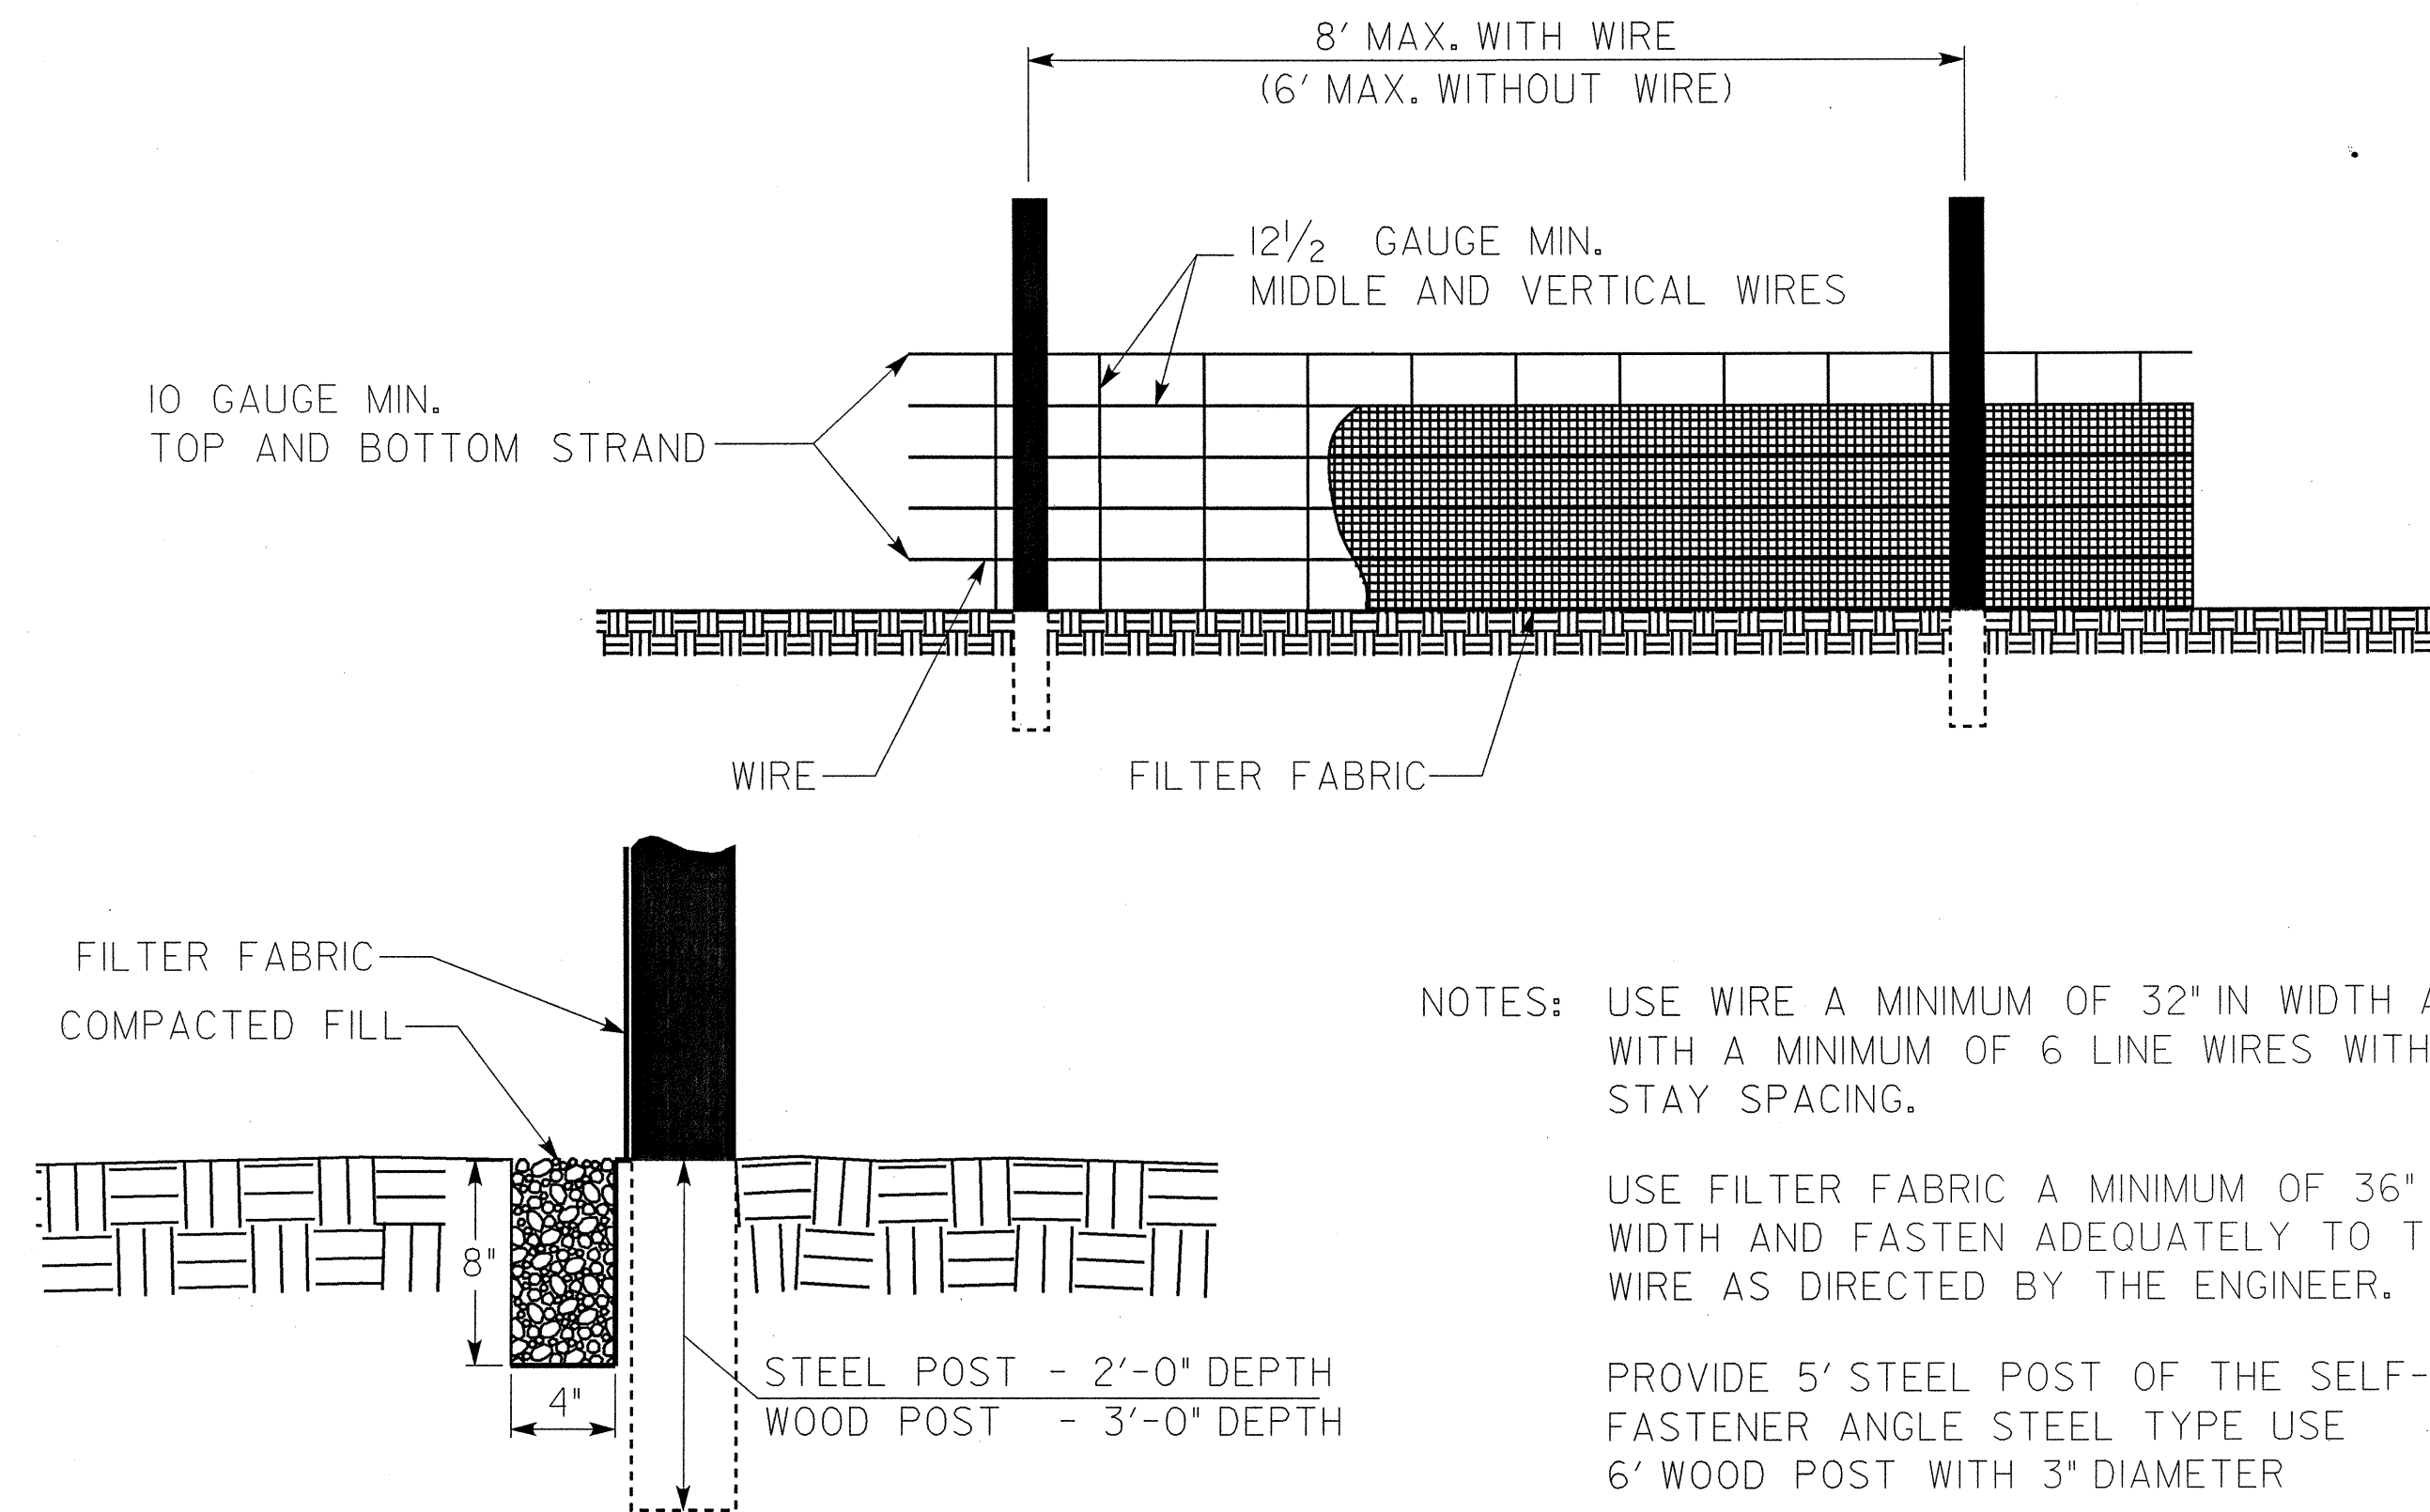

NOTES: USE WIRE A MINIMUM OF 32" IN WIDTH AND WITH A MINIMUM OF 6 LINE WIRES WITH 12" STAY SPACING.

USE FILTER FABRIC A MINIMUM OF 36" IN WIDTH AND FASTEN ADEQUATELY TO THE WIRE AS DIRECTED BY THE ENGINEER.

PROVIDE 5' STEEL POST OF THE SELF-FASTENER ANGLE STEEL TYPE USE 6' WOOD POST WITH 3" DIAMETER

EXTENSION OF FABRIC AND WIRE INTO TRENCH

TEMPORARY SILT FENCE