

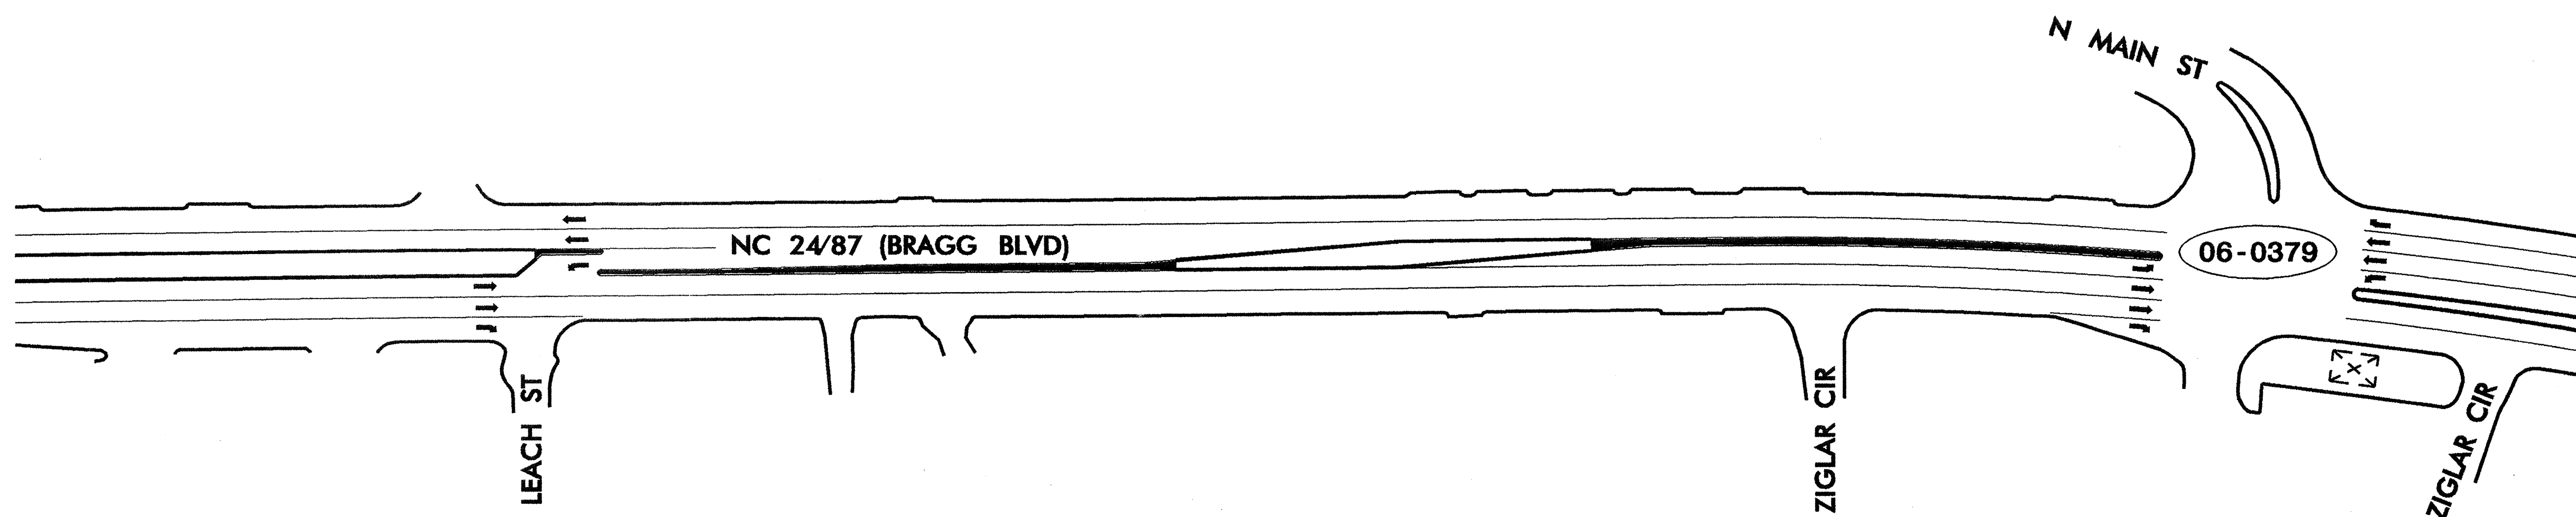
U - 4719

STATE OF NORTH CAROLINA  
DIVISION OF HIGHWAYS

**CUMBERLAND COUNTY**

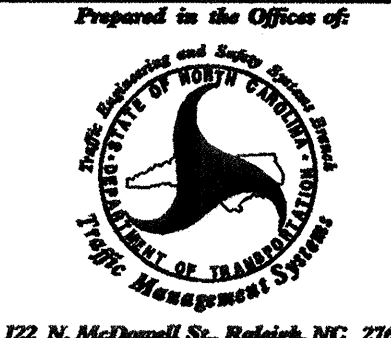
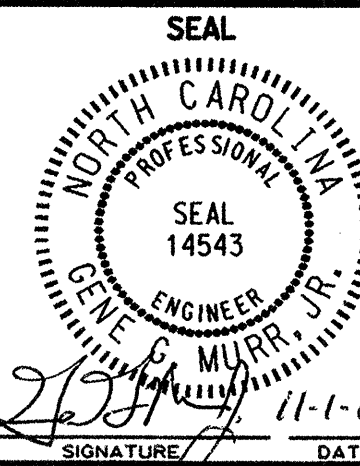
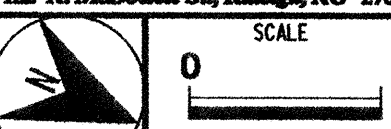
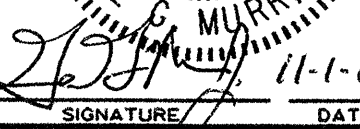
LOCATION: NC 24 /27 (BRAGG BLVD) FROM LEACH ST  
TO N.MAIN ST

TYPE OF WORK: COMMUNICATIONS CABLE AND  
CONDUIT ROUTING PLANS



PROJECT:

**NCDOT CONTACT:**  
TRAFFIC ENGINEERING AND SAFETY SYSTEMS BRANCH  
G.G. MURR, JR., PE - TRAFFIC MANAGEMENT SYSTEMS ENGINEER

 <small>Prepared in the Office of: Traffic Engineering and Safety Systems Division of Transportation Department of Transportation 122 N. McDowell St., Raleigh, NC 27603</small>	<b>COMMUNICATIONS CABLE AND CONDUIT ROUTING PLANS</b>								
	<small>DIVISION 06 CUMBERLAND COUNTY SPRING LAKE</small> <small>PLAN DATE: OCTOBER 2004</small> <small>PREPARED BY: S.C. WARDLE</small>	<small>REVIEWED BY: I.N. AVERY</small> <small>REVIEWED BY: G.G. MURR, JR.</small>		<small>SCALE</small> 					
<table border="1"> <thead> <tr> <th>REVISIONS</th> <th>INIT.</th> <th>DATE</th> </tr> </thead> <tbody> <tr> <td> </td> <td> </td> <td> </td> </tr> </tbody> </table>	REVISIONS	INIT.	DATE				<small>SIGNATURE</small> 	<small>DATE</small> 11-1-04	<small>SEAL</small> 14543
REVISIONS	INIT.	DATE							