


PROJ. REFERENCE NO.	SHEET NO.
U-4719	TCP-29

25

30

35

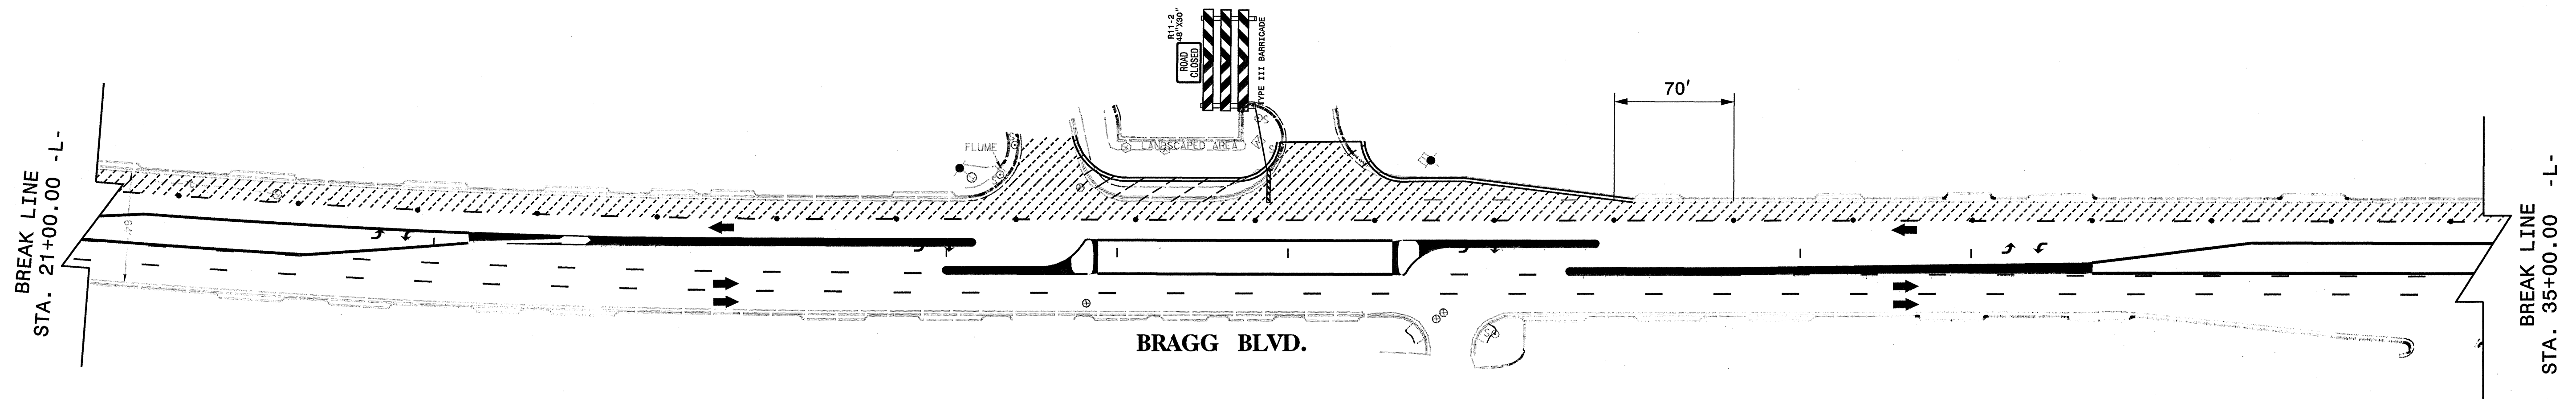

PHASE IV

LEGEND	
	PAVEMENT REMOVAL
	ONGOING CONST./MILLING
	PROP. WEDGE/WIDEN

PB PARSONS BRINCKERHOFF
 909 AVIATION PARKWAY
 SUITE 1500
 MORRISVILLE, NC 27560

APPROVED: <i>[Signature]</i> DATE: 06/22/05	TRAFFIC CONTROL PLAN	
SEAL 		
SCALE: NONE		REVISIONS
DATE: 06/02/05		
DWG. BY: JGJ DESIGN BY: BPS REVIEWED BY: GH		
		CADD FILE: U4719 PB TCP 29

G:\PROJECTS\2034A\Bragg_Blv\Design\U4719_PB_TCP_29.dgn
 C:\NC\PLOTS\XEROX8825\X34\U4719_PB_TCP_29.plt
 07/26/2005