


25

30

35

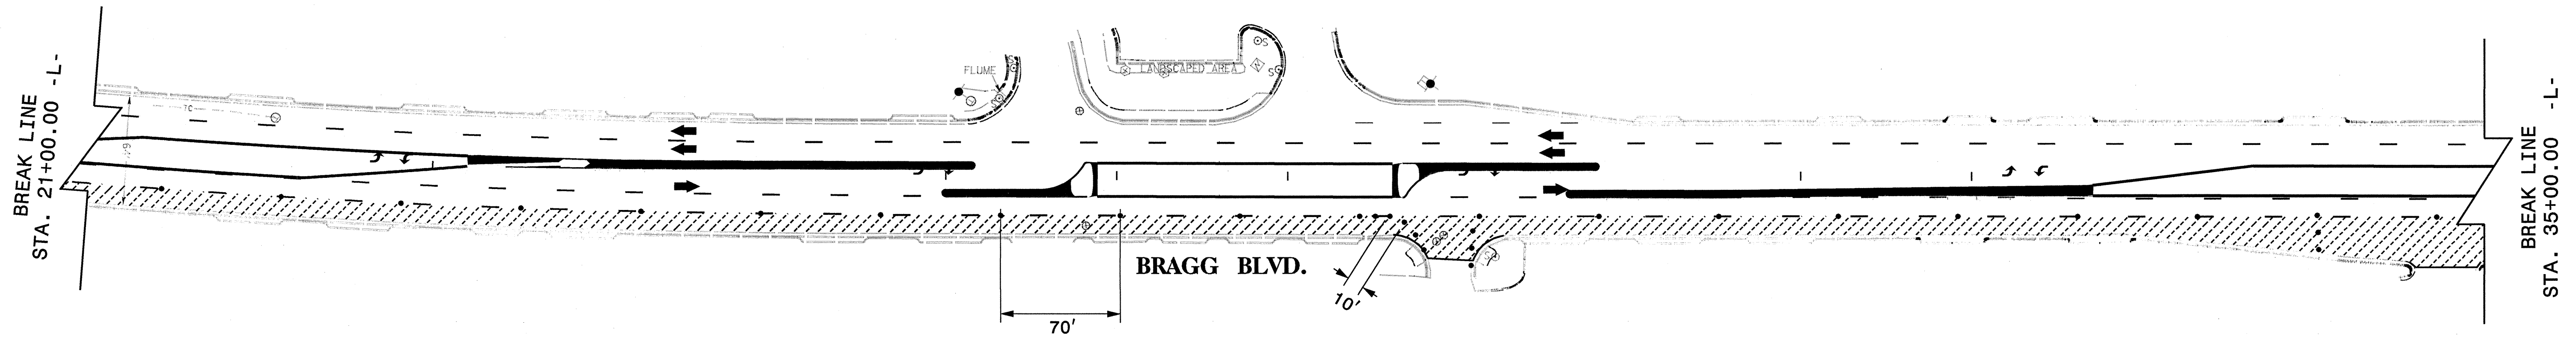

PHASE III

**LEGEND**

	PAVEMENT REMOVAL
	ONGOING CONST./MILLING
	PROP. WEDGE/WIDEN

**PB** PARSONS BRINCKERHOFF  
 909 AVIATION PARKWAY  
 SUITE 1500  
 MORRISVILLE, NC 27560

APPROVED: <i>Gregory C. Went</i> DATE: 06/02/05	<b>TRAFFIC CONTROL PLAN</b>							
	SCALE: NONE							
	DATE: 06/02/05							
	DWG. BY: JGJ							
	DESIGN BY: BPS							
REVIEWED BY: GH	<table border="1"> <thead> <tr> <th colspan="2">REVISIONS</th> </tr> </thead> <tbody> <tr> <td> </td> <td> </td> </tr> <tr> <td> </td> <td> </td> </tr> </tbody> </table>		REVISIONS					
REVISIONS								
<small>CARD FILE U4719_PB_TCP_21</small>								