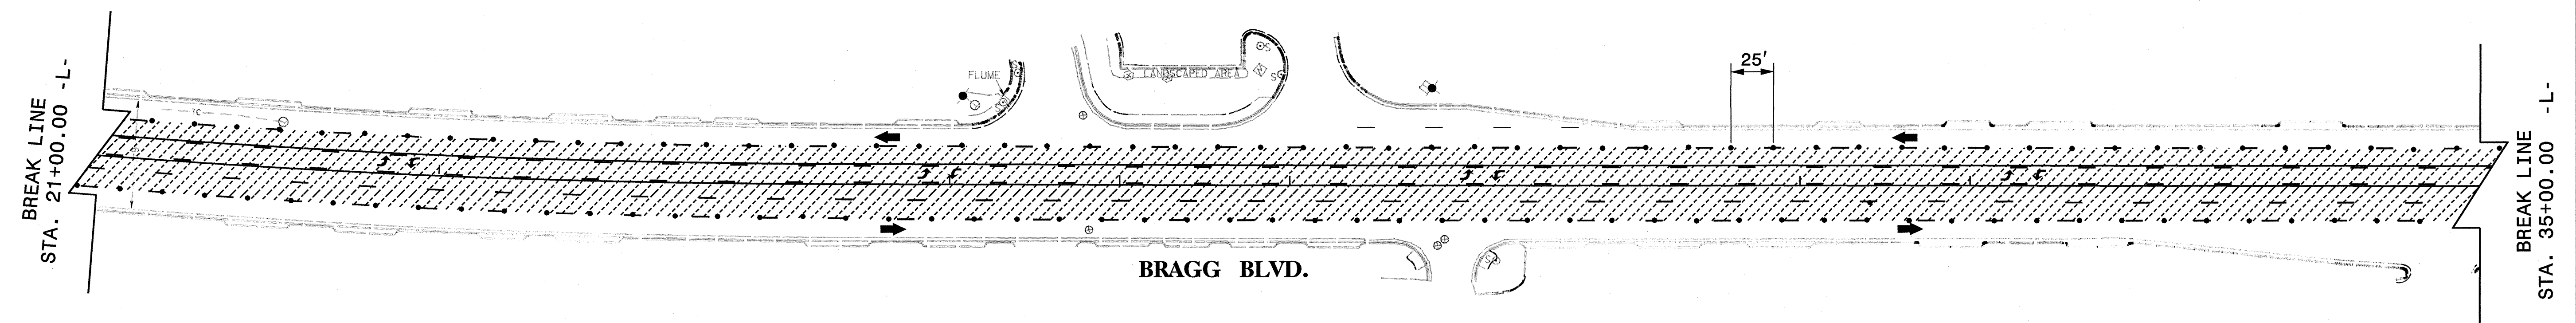


25

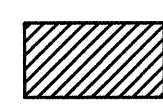
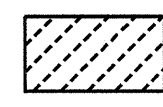
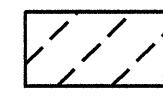
30

35



PHASE I

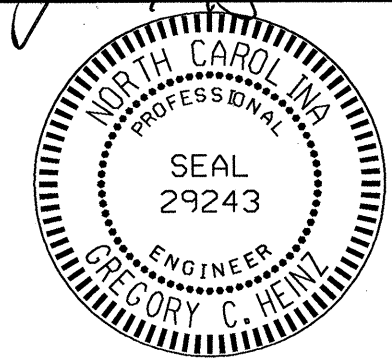
LEGEND

-  PAVEMENT REMOVAL
-  ONGOING CONST./MILLING
-  PROP. WEDGE/WIDEN

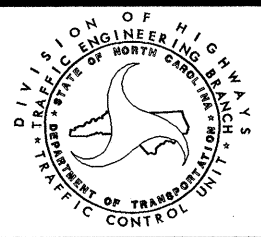
PB PARSONS BRINCKERHOFF
 909 AVIATION PARKWAY
 SUITE 1500
 MORRISVILLE, NC 27560

APPROVED: *Gregory C. Irwin* DATE: 6/2/05

SEAL



TRAFFIC CONTROL PLAN

SCALE: NONE		REVISIONS
DATE: 06/02/05		
DWG. BY: JGJ		
DESIGN BY: BPS		
REVIEWED BY: GH		CADD FILE U4719 PB TCP 5

G:\PROJECTS\20344_Bragg_Blv\Design\U4719_PB_TCP_05.dgn
 C:\NCPLOTS\XEROX8825\X34\U4719_PB_TCP_05.plt
 10/26/2005