


10

15


20

**BEGIN STATE PROJECT U-4719**  
**POT 11+54.89 -L-**

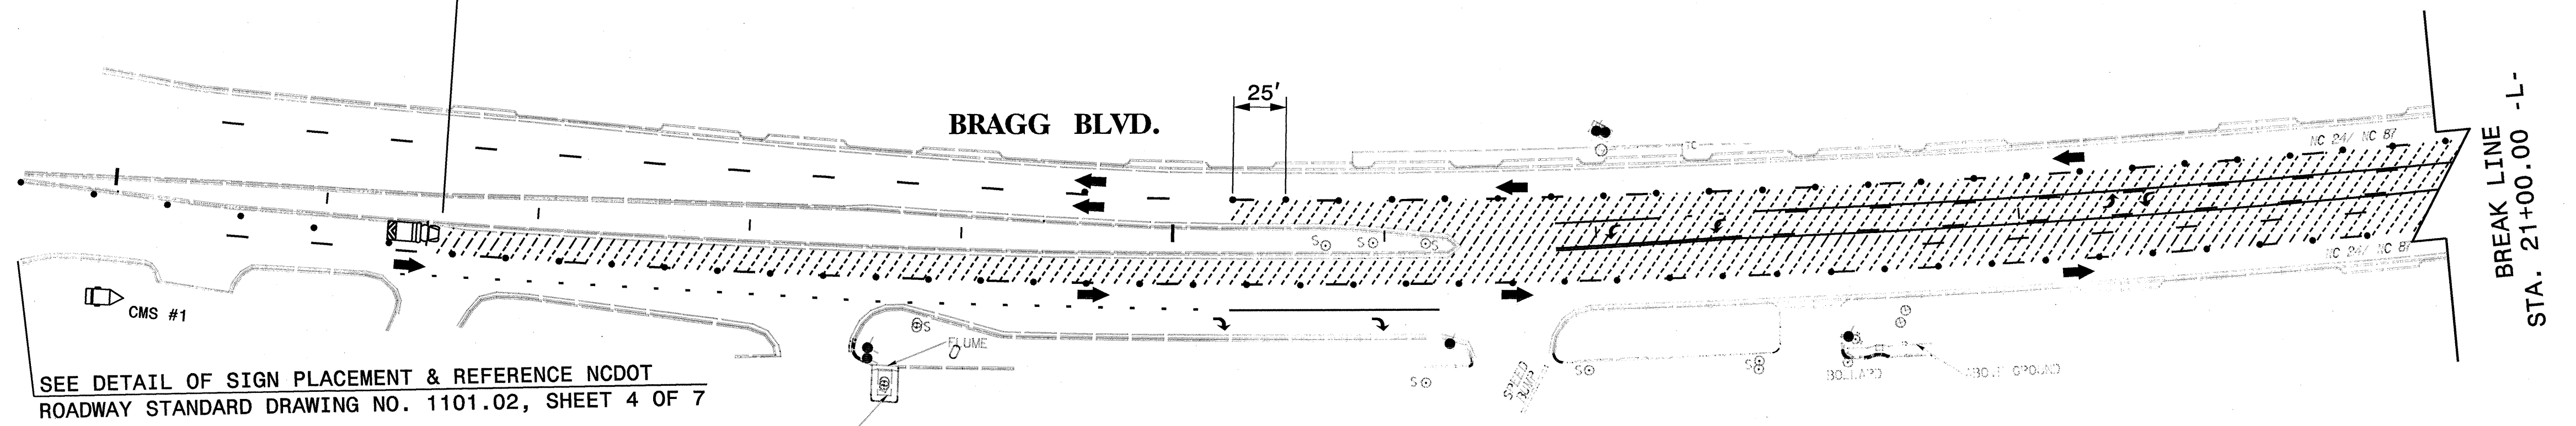

SEE DETAIL OF SIGN PLACEMENT & REFERENCE NCDOT  
 ROADWAY STANDARD DRAWING NO. 1101.02, SHEET 4 OF 7

CMS #1	
MESSAGE NO. 1	MESSAGE NO. 2
BRAGG BLVD CONST. MO/DY - MO/DY	CENTER LANES CLOSED
CHANGEABLE MESSAGE SIGN	
CMS #2	
MESSAGE NO. 1	MESSAGE NO. 2
BRAGG BLVD CONST. MO/DY - MO/DY	CENTER LANES CLOSED
CHANGEABLE MESSAGE SIGN	

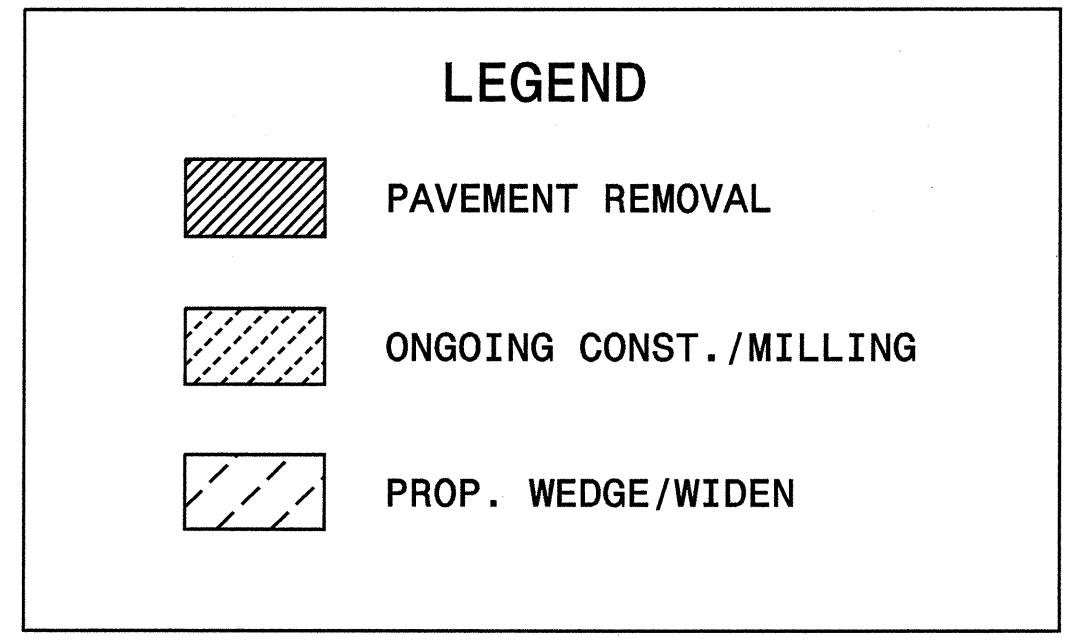

CMS'S MAY BE FIELD ADJUSTED AS DIRECTED BY THE ENGINEER.

PHASE I

APPROVED:	DATE: 10-22-05	<b>TRAFFIC CONTROL PLAN</b>							
	SCALE: NONE								
	DATE: 06/02/05								
	DWG. BY: JGJ								
	DESIGN BY: BPS								
REVIEWED BY: GH			<table border="1"> <tr> <th colspan="2">REVISIONS</th> </tr> <tr> <td> </td> <td> </td> </tr> <tr> <td> </td> <td> </td> </tr> </table>	REVISIONS					
REVISIONS									
		<table border="1"> <tr> <td>CARD FILE</td> <td>U4719 PB TCP 4</td> </tr> </table>		CARD FILE	U4719 PB TCP 4				
CARD FILE	U4719 PB TCP 4								

**PB PARSONS BRINCKERHOFF**  
 909 AVIATION PARKWAY  
 SUITE 1500  
 MORRISVILLE, NC 27560

C:\PROJETS\20344\Brck\09\_Bragg\Design\U4719\_PB\_TCP\_04.dgn  
 C:\NCPL\015\XEROX\8825\X34\U4719\_PB\_TCP\_04.ppt  
 10/26/2005