

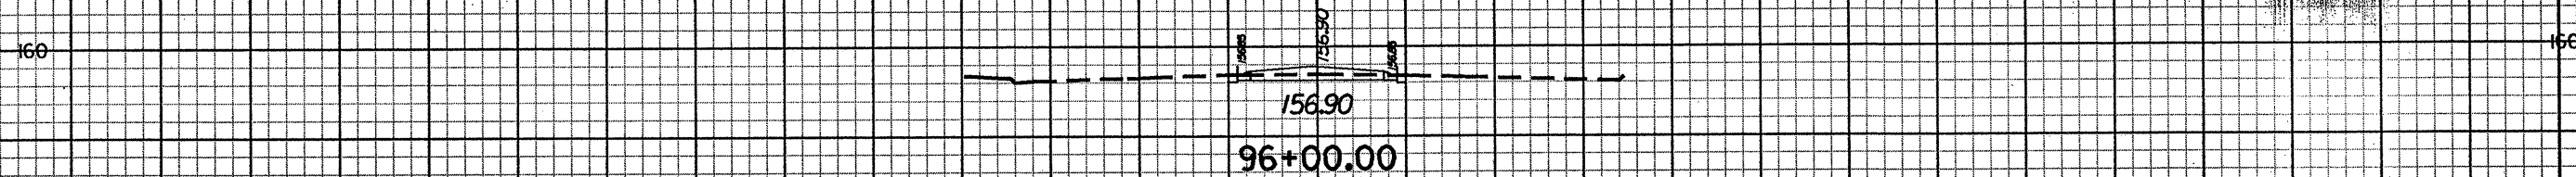
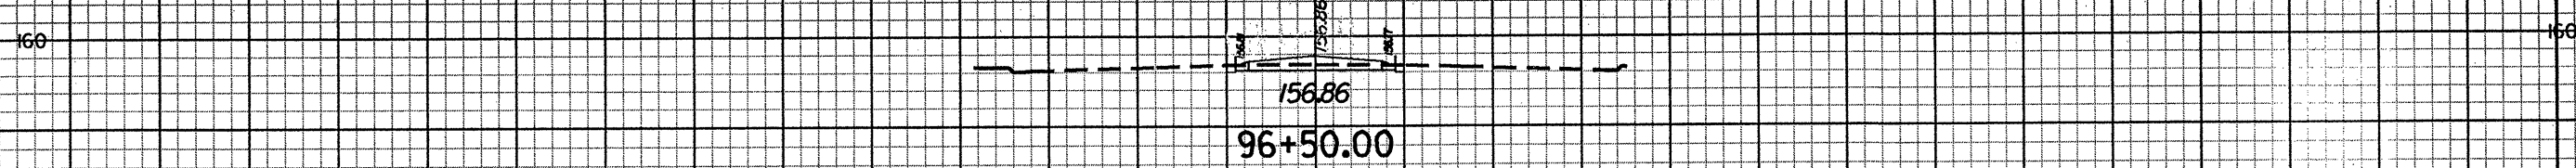
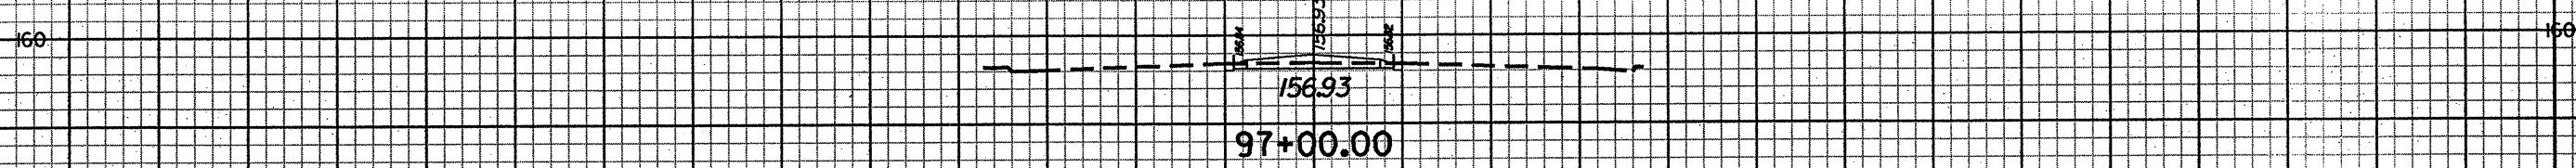


STATE	PROJECT No.	SHEET No.	TOTAL
NC	U-4719	X-41	
F.A. PROJECT No.			

-L-

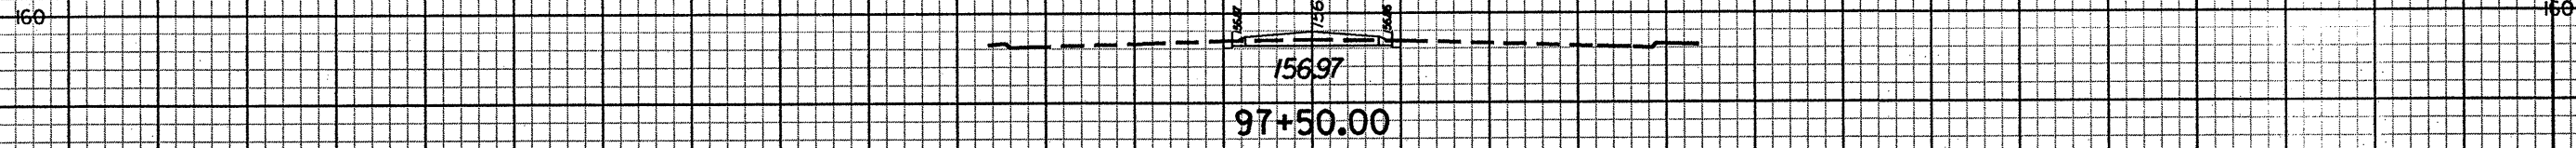

120 110 100 90 80 70 60 50 40 30 20 10 0 10 20 30 40 50 60 70 80 90 100

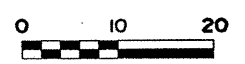

G:\PROJECTS\203441Br-ogd-Bivd\Design\U4719_rdy_xsl.L.dgn
 C:\NC\PLOTS\XEROX8825\X34\X-41.pr f
 7/21/2005