


STATE	PROJECT No.	SHEET No.	TOTAL
NC	U-4719	X-40	
F.A. PROJECT No.			

-L-

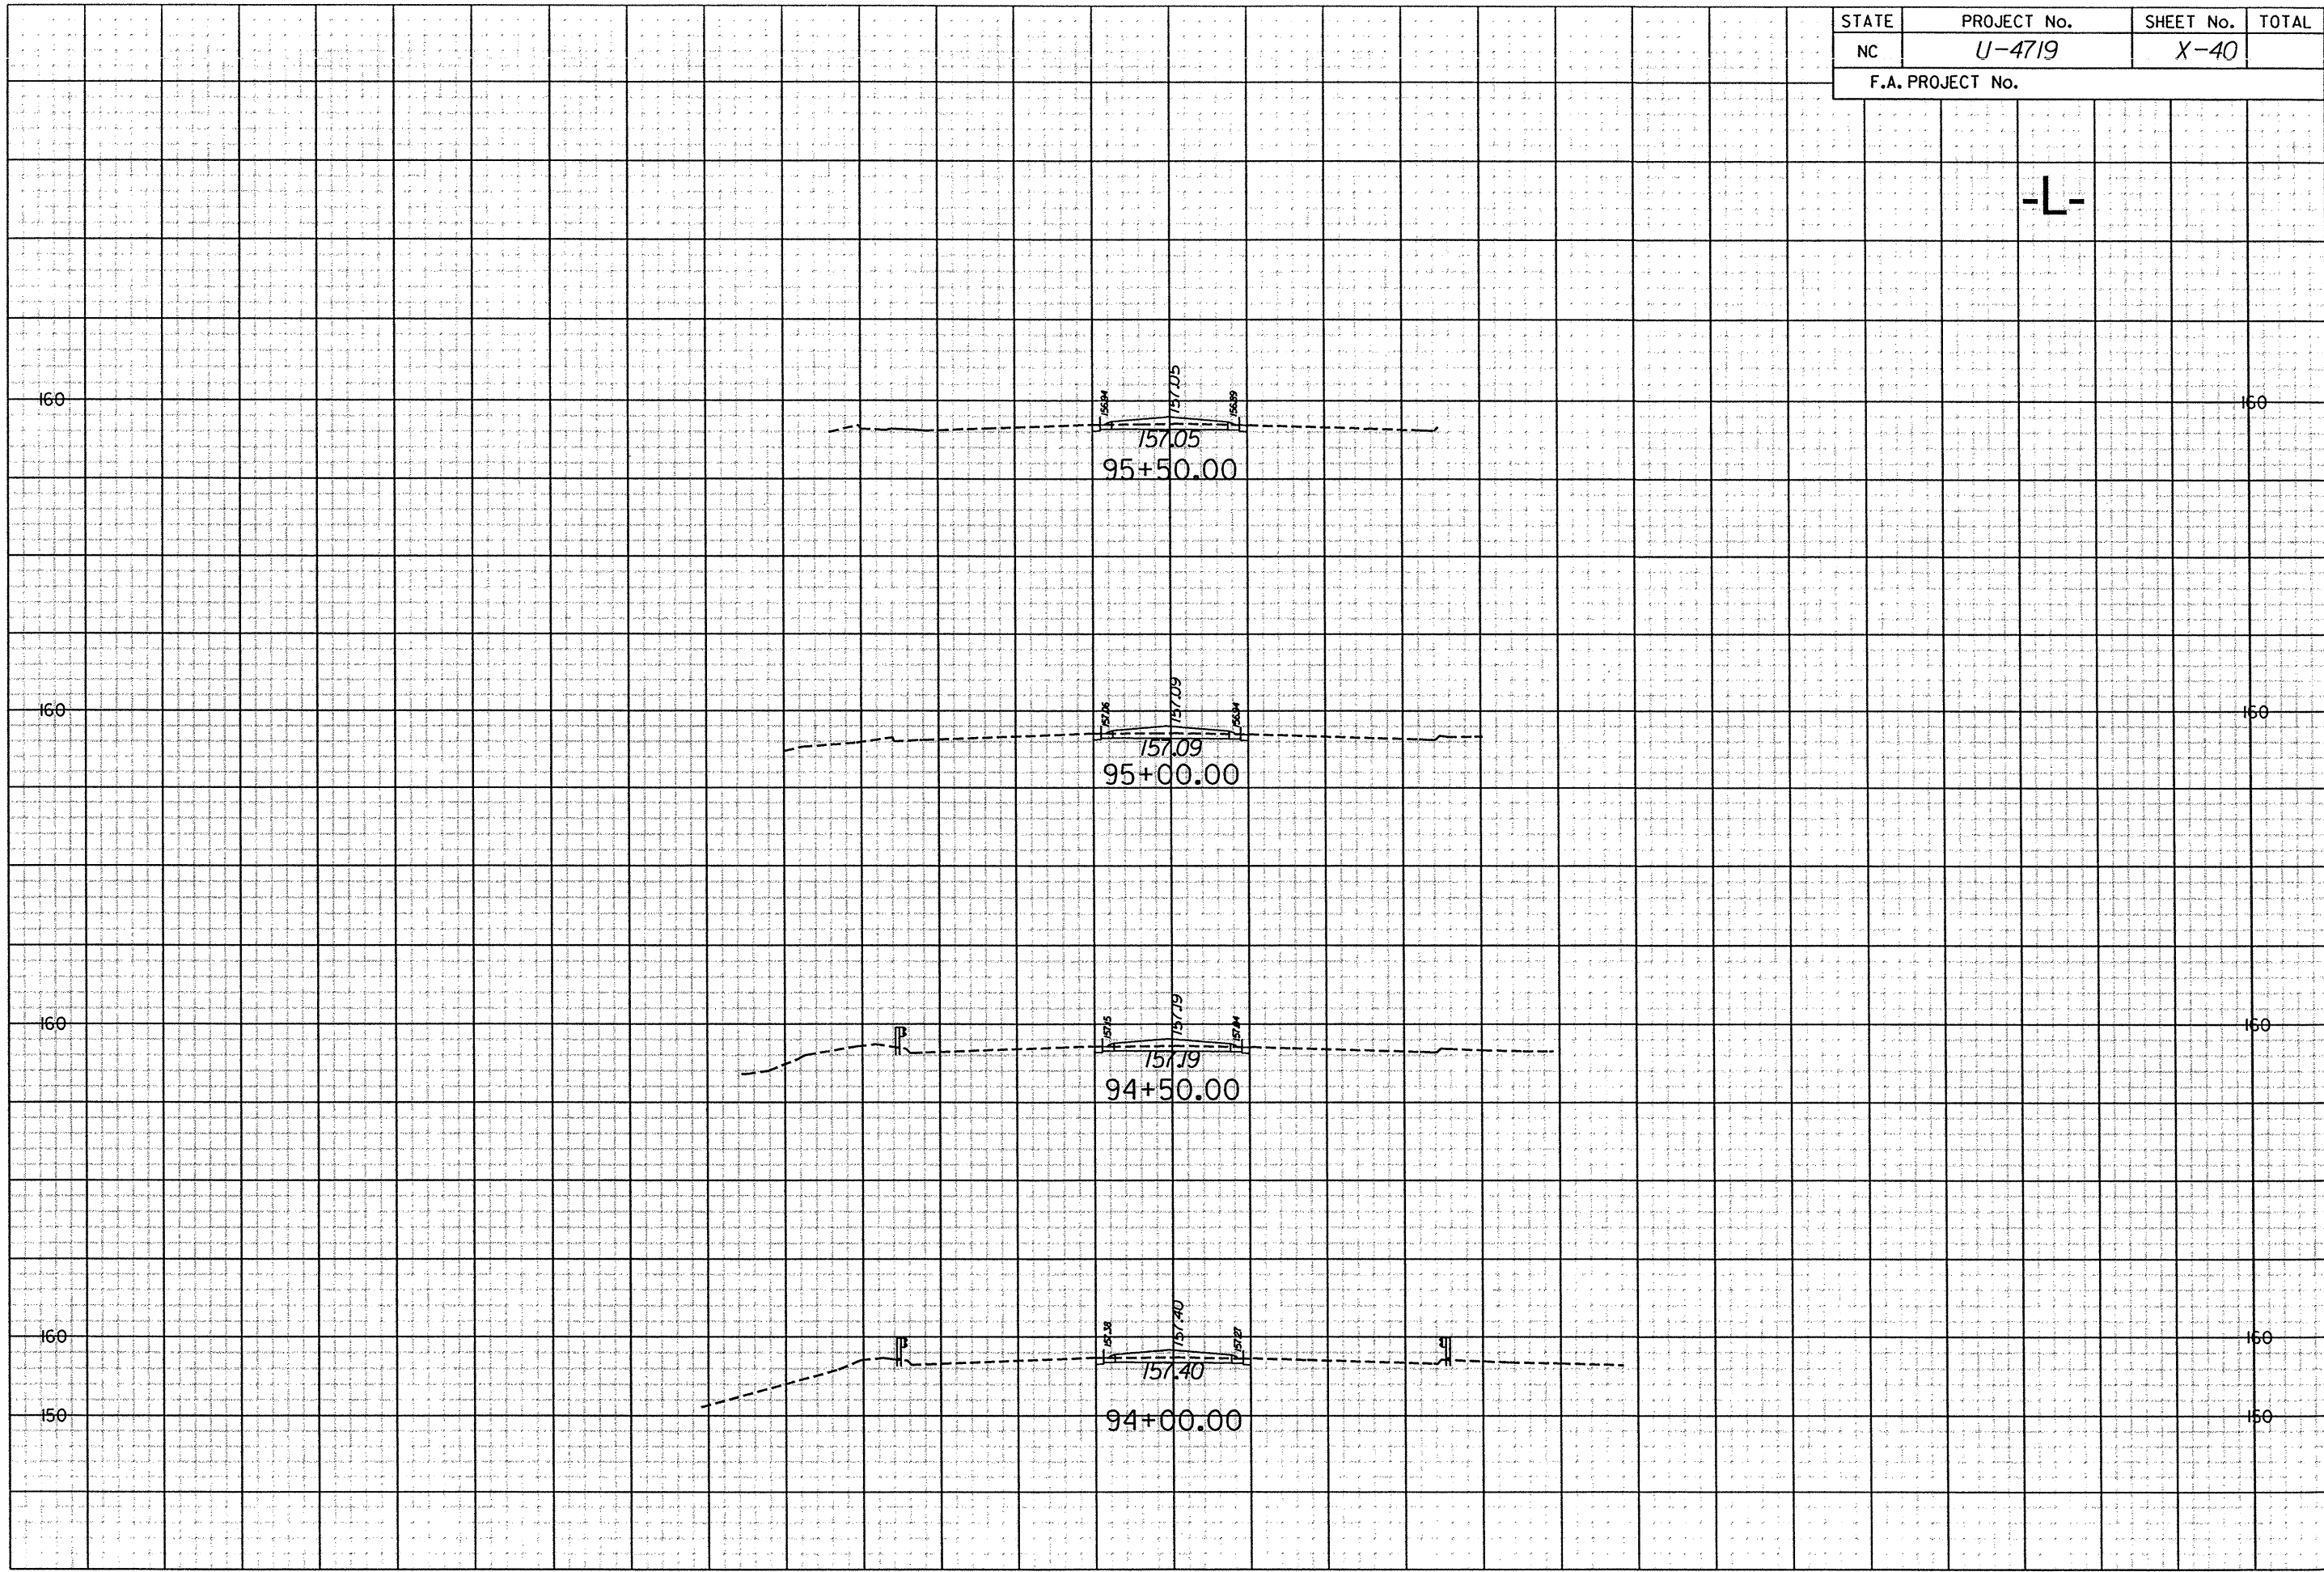

g:\PROJECTS\20344\Bragg Blvd\Design\U4719_rdy_xsl.L.dgn
 C:\NC\PLOTS\HP5100\X-40.prp
 9/23/2005

