


STATE	PROJECT No.	SHEET No.	TOTAL
NC	U-4719	X-39	
F.A. PROJECT No.			

-L-

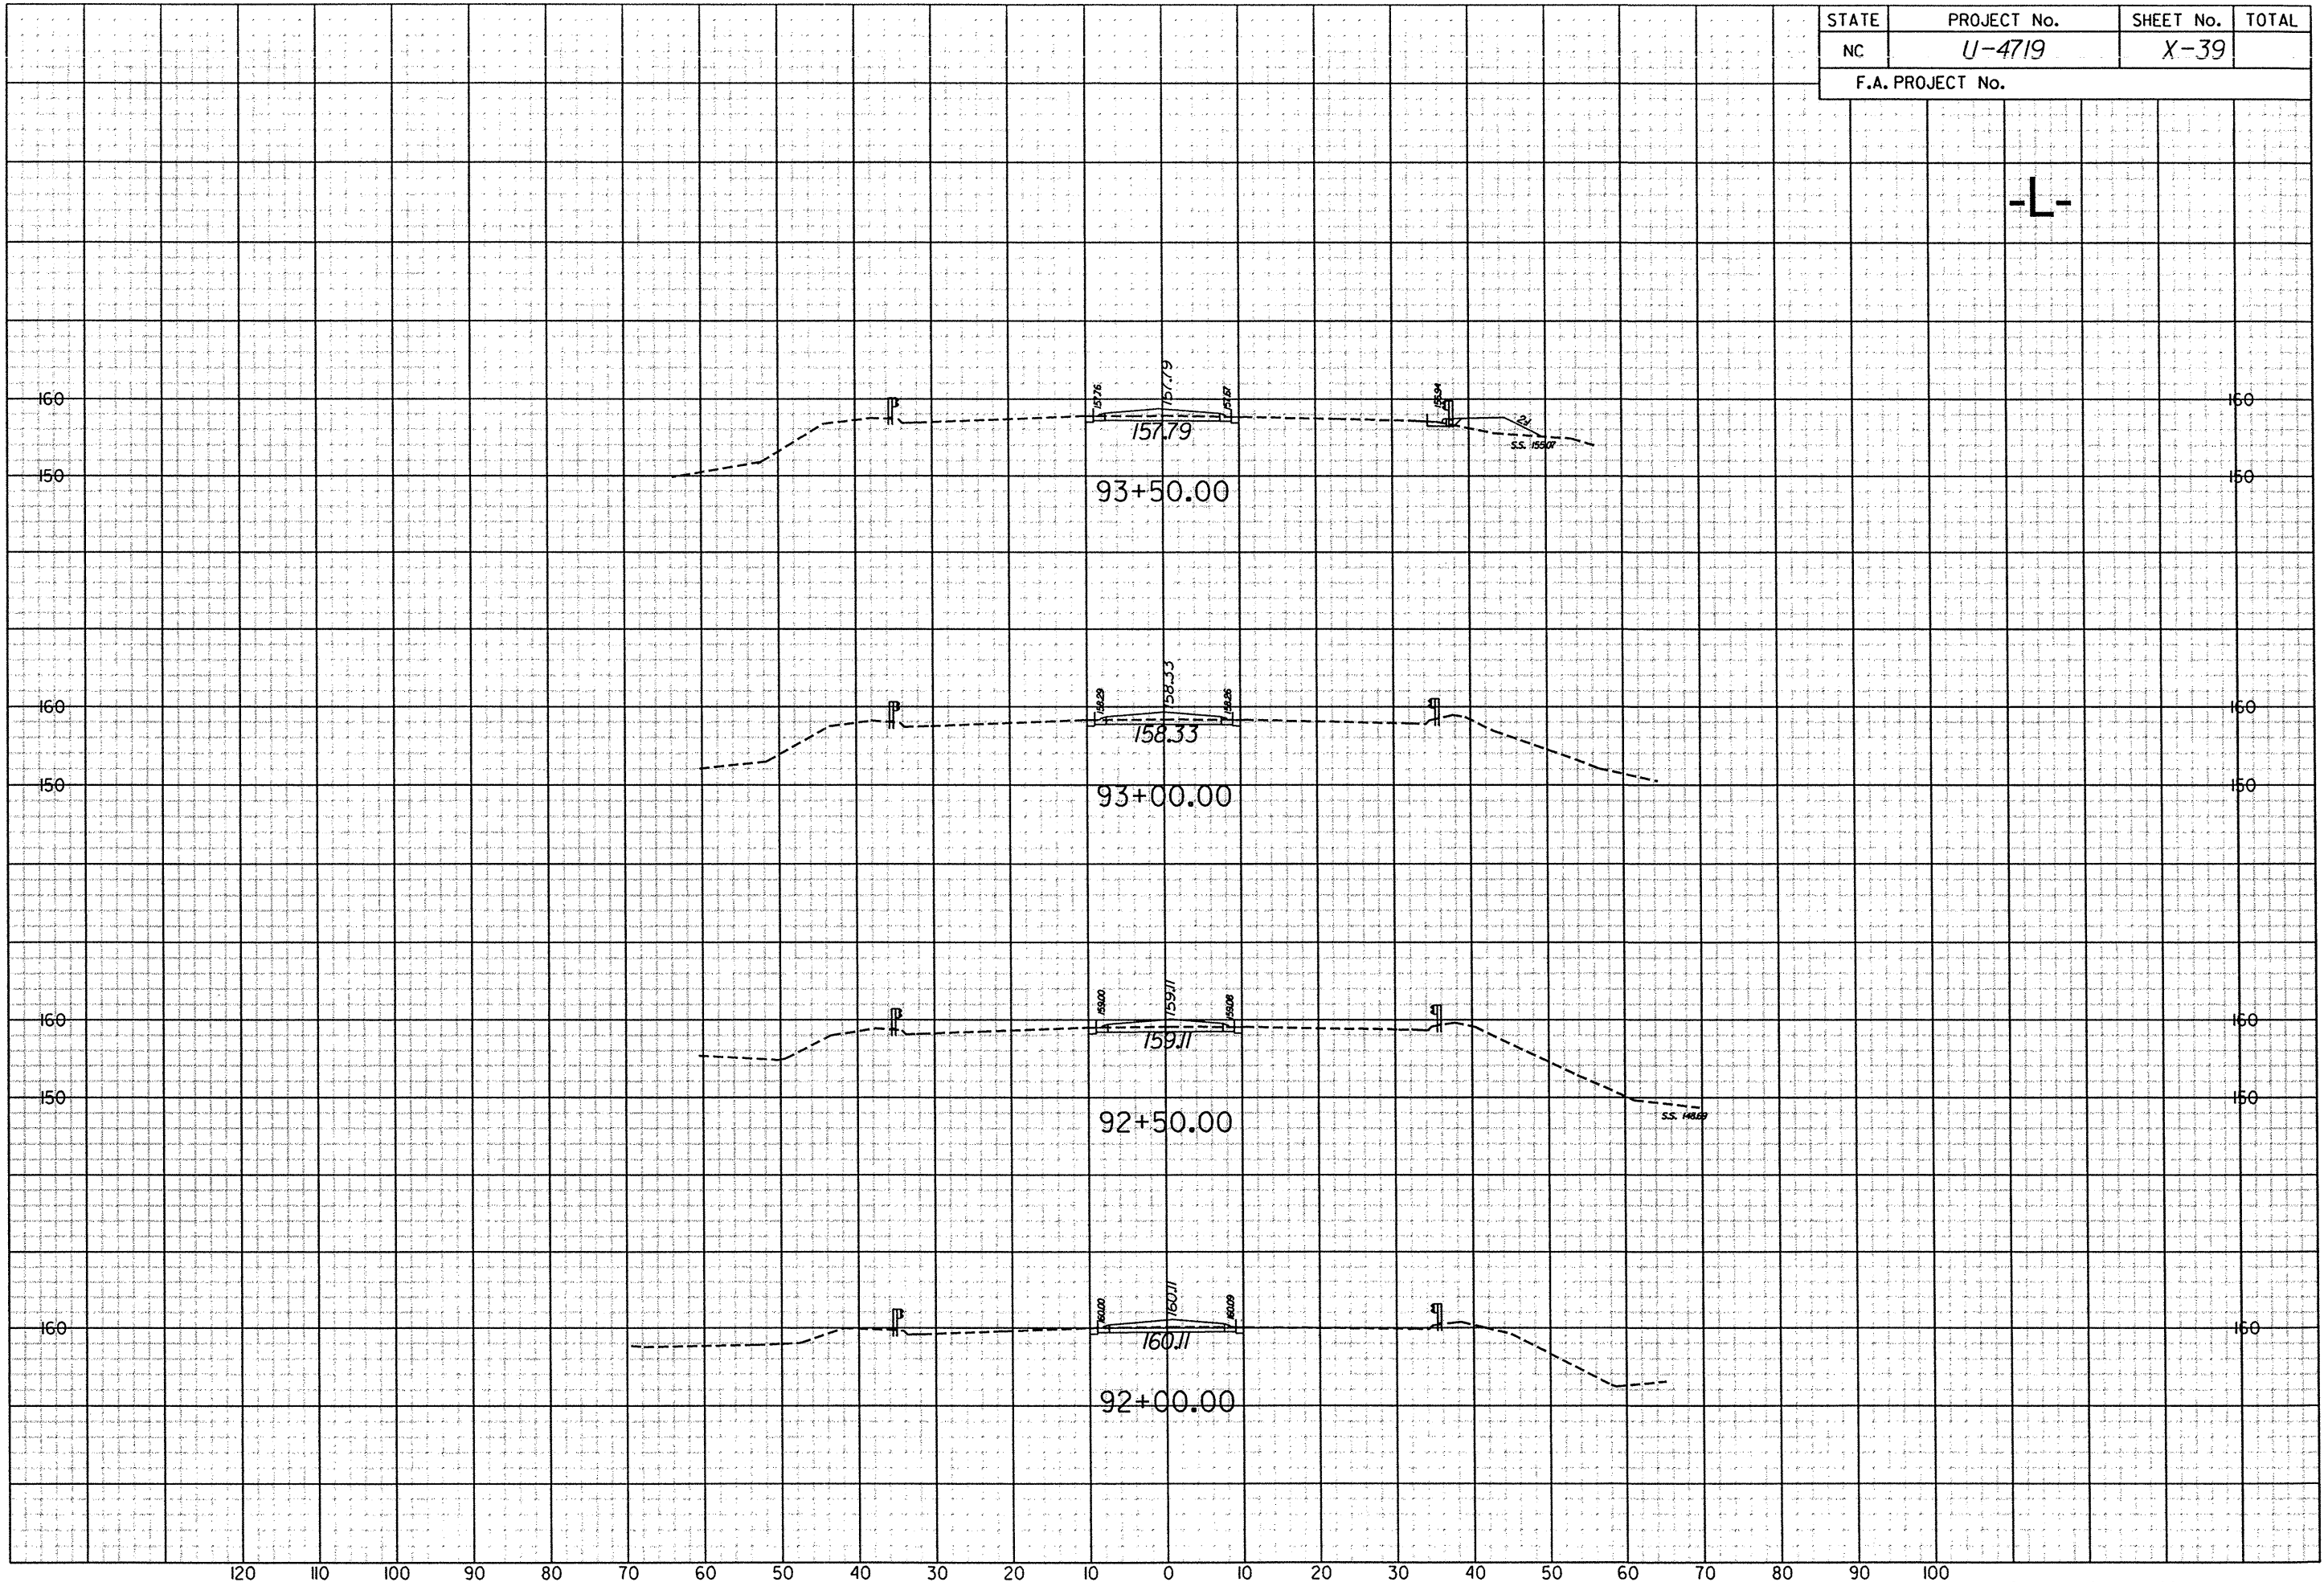

g:\PROJECTS\20344\Br-ogg-Bldg-Design\U4719_rdy_xsl.L.dgn
 C:\PLOTS\HP500\X-39.plt
 9/23/2005

