


STATE	PROJECT No.	SHEET No.	TOTAL
NC	U-4719	X-37	
F.A. PROJECT No.			

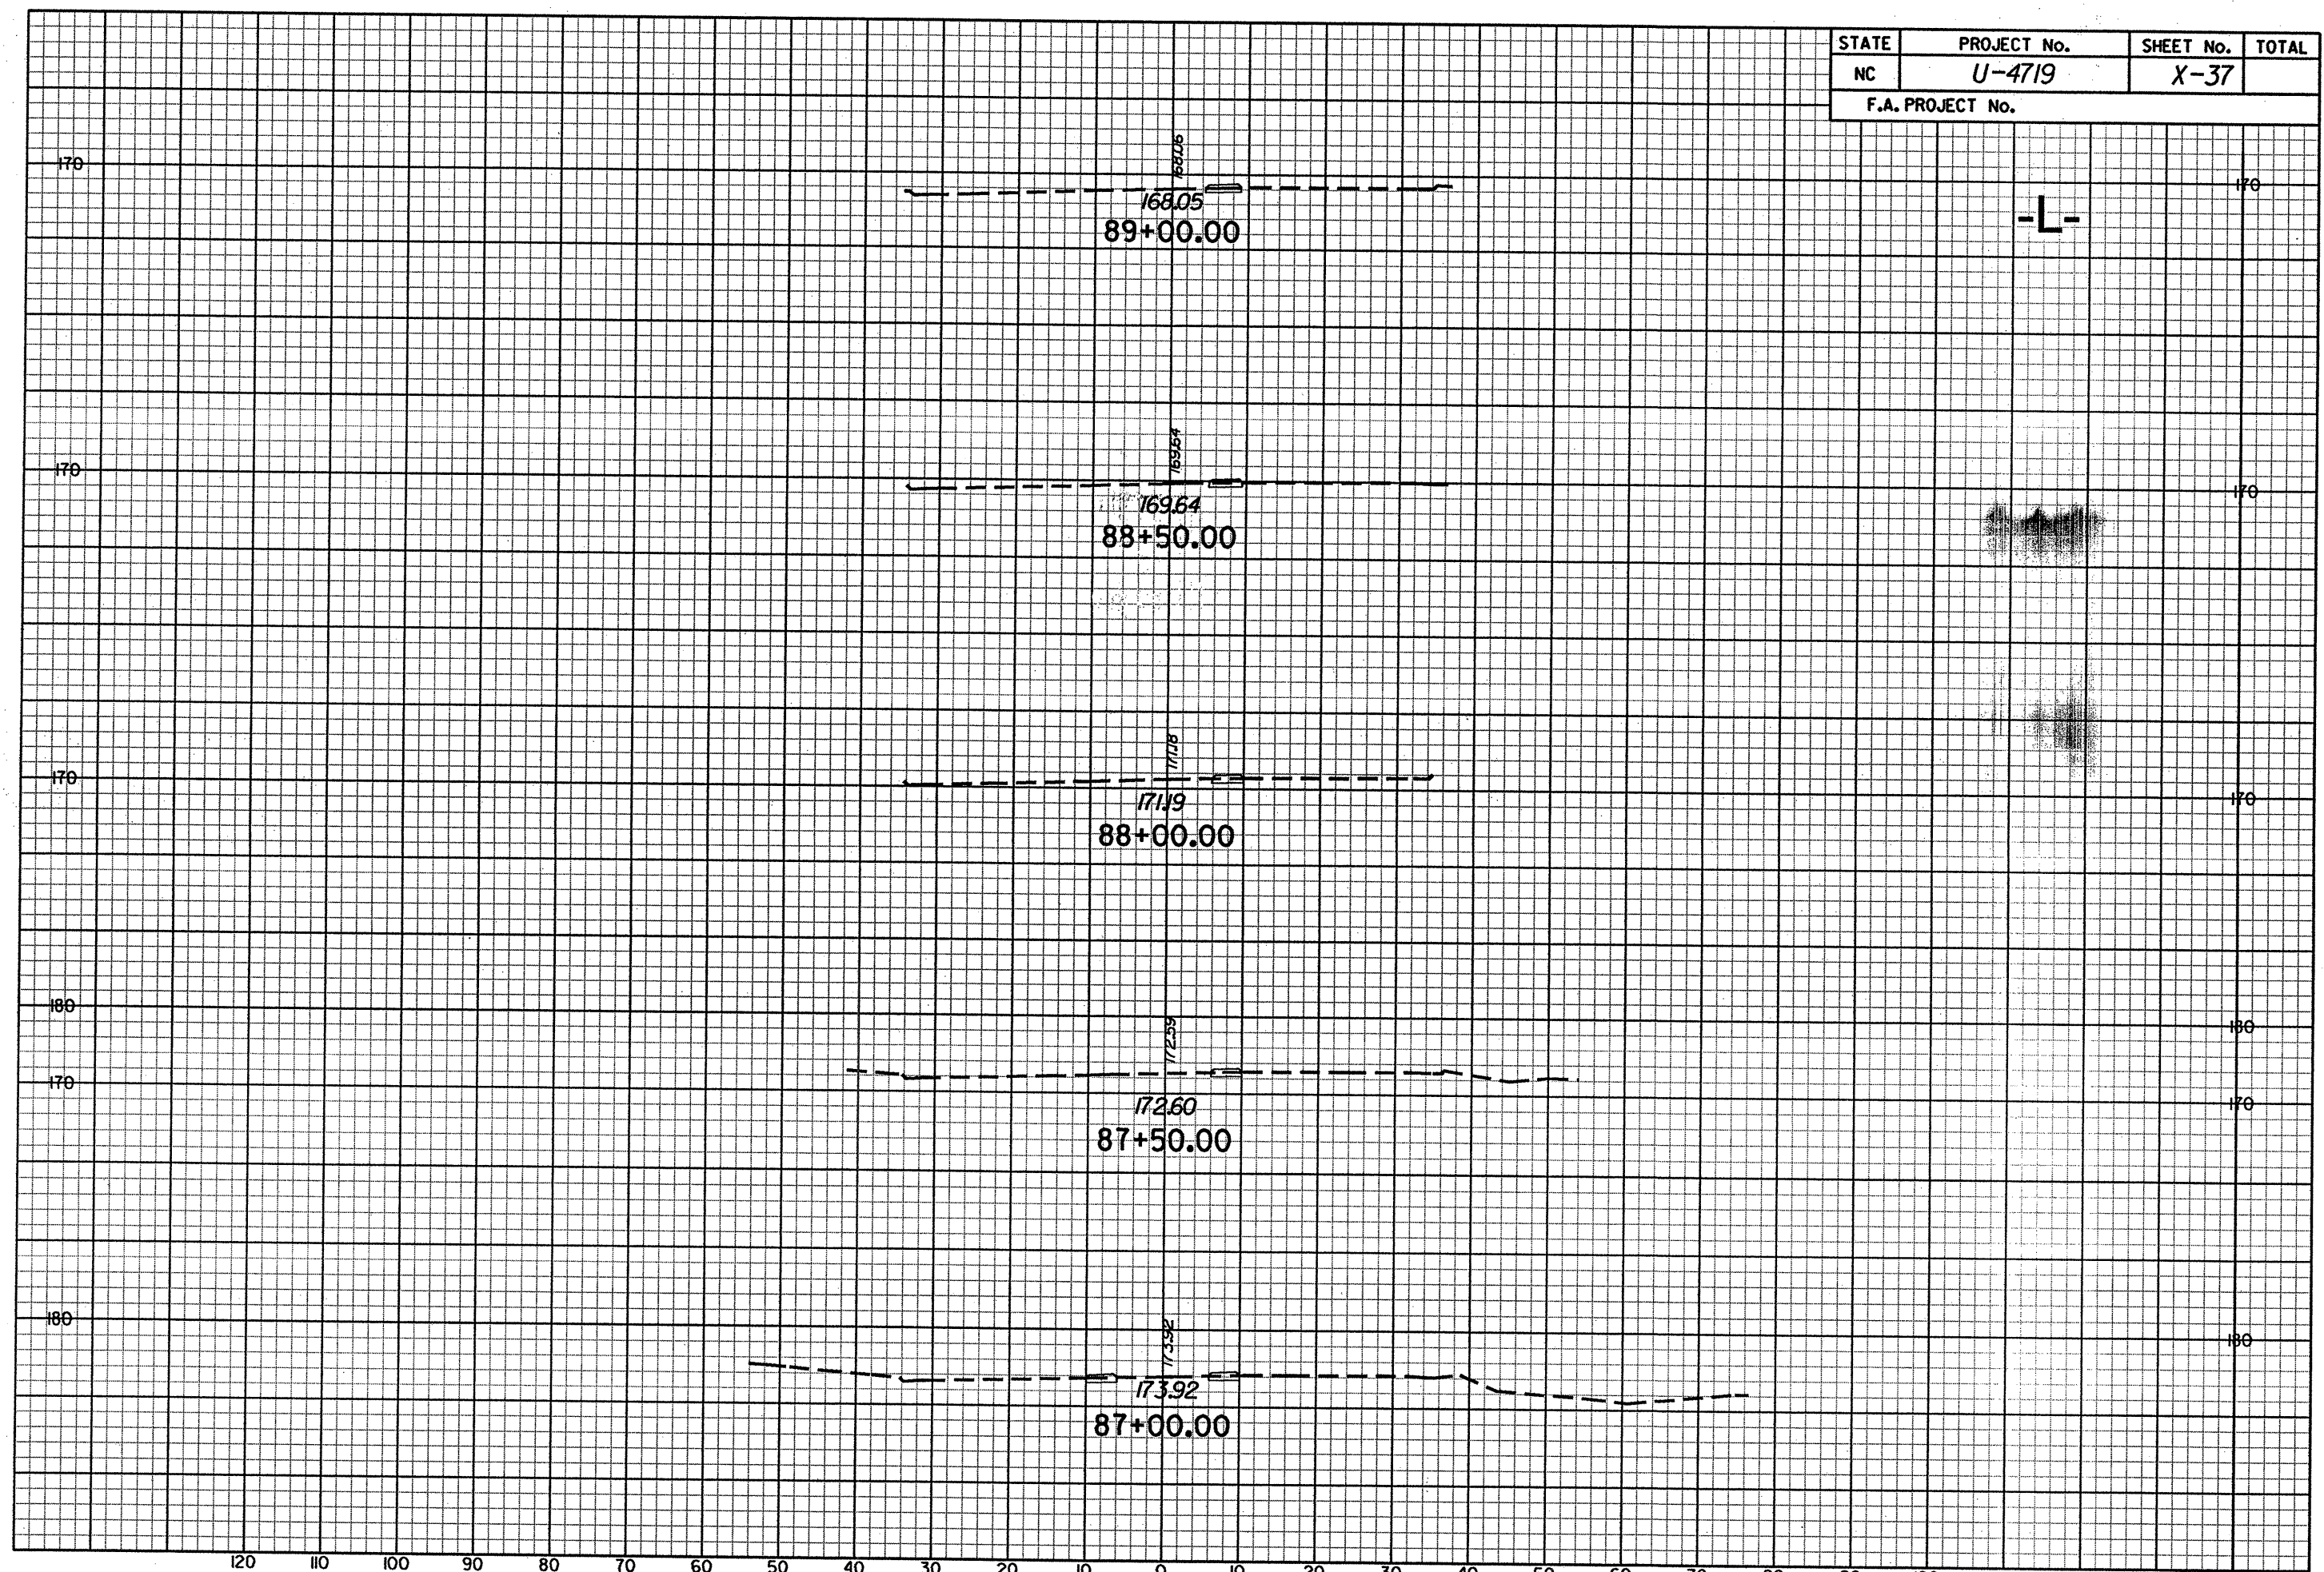

G:\PROJECTS\20344\Br\cog\Biv\Design\U4719_rdy_xsl.dgn
 C:\NC\PILOTS\XEROX\8825\34 X-37.dpf
 7/2/2005